


PROFILE NOTE BOOK No. _____	FIRST NAME LAST NAME SURNAME _____		BY _____	DATE _____
	AGING _____		_____	
	GROSS WEIGHT _____		_____	
	A. IN A _____		_____	
	FINGERPRINT NATIONAL CARD NO. _____		_____	

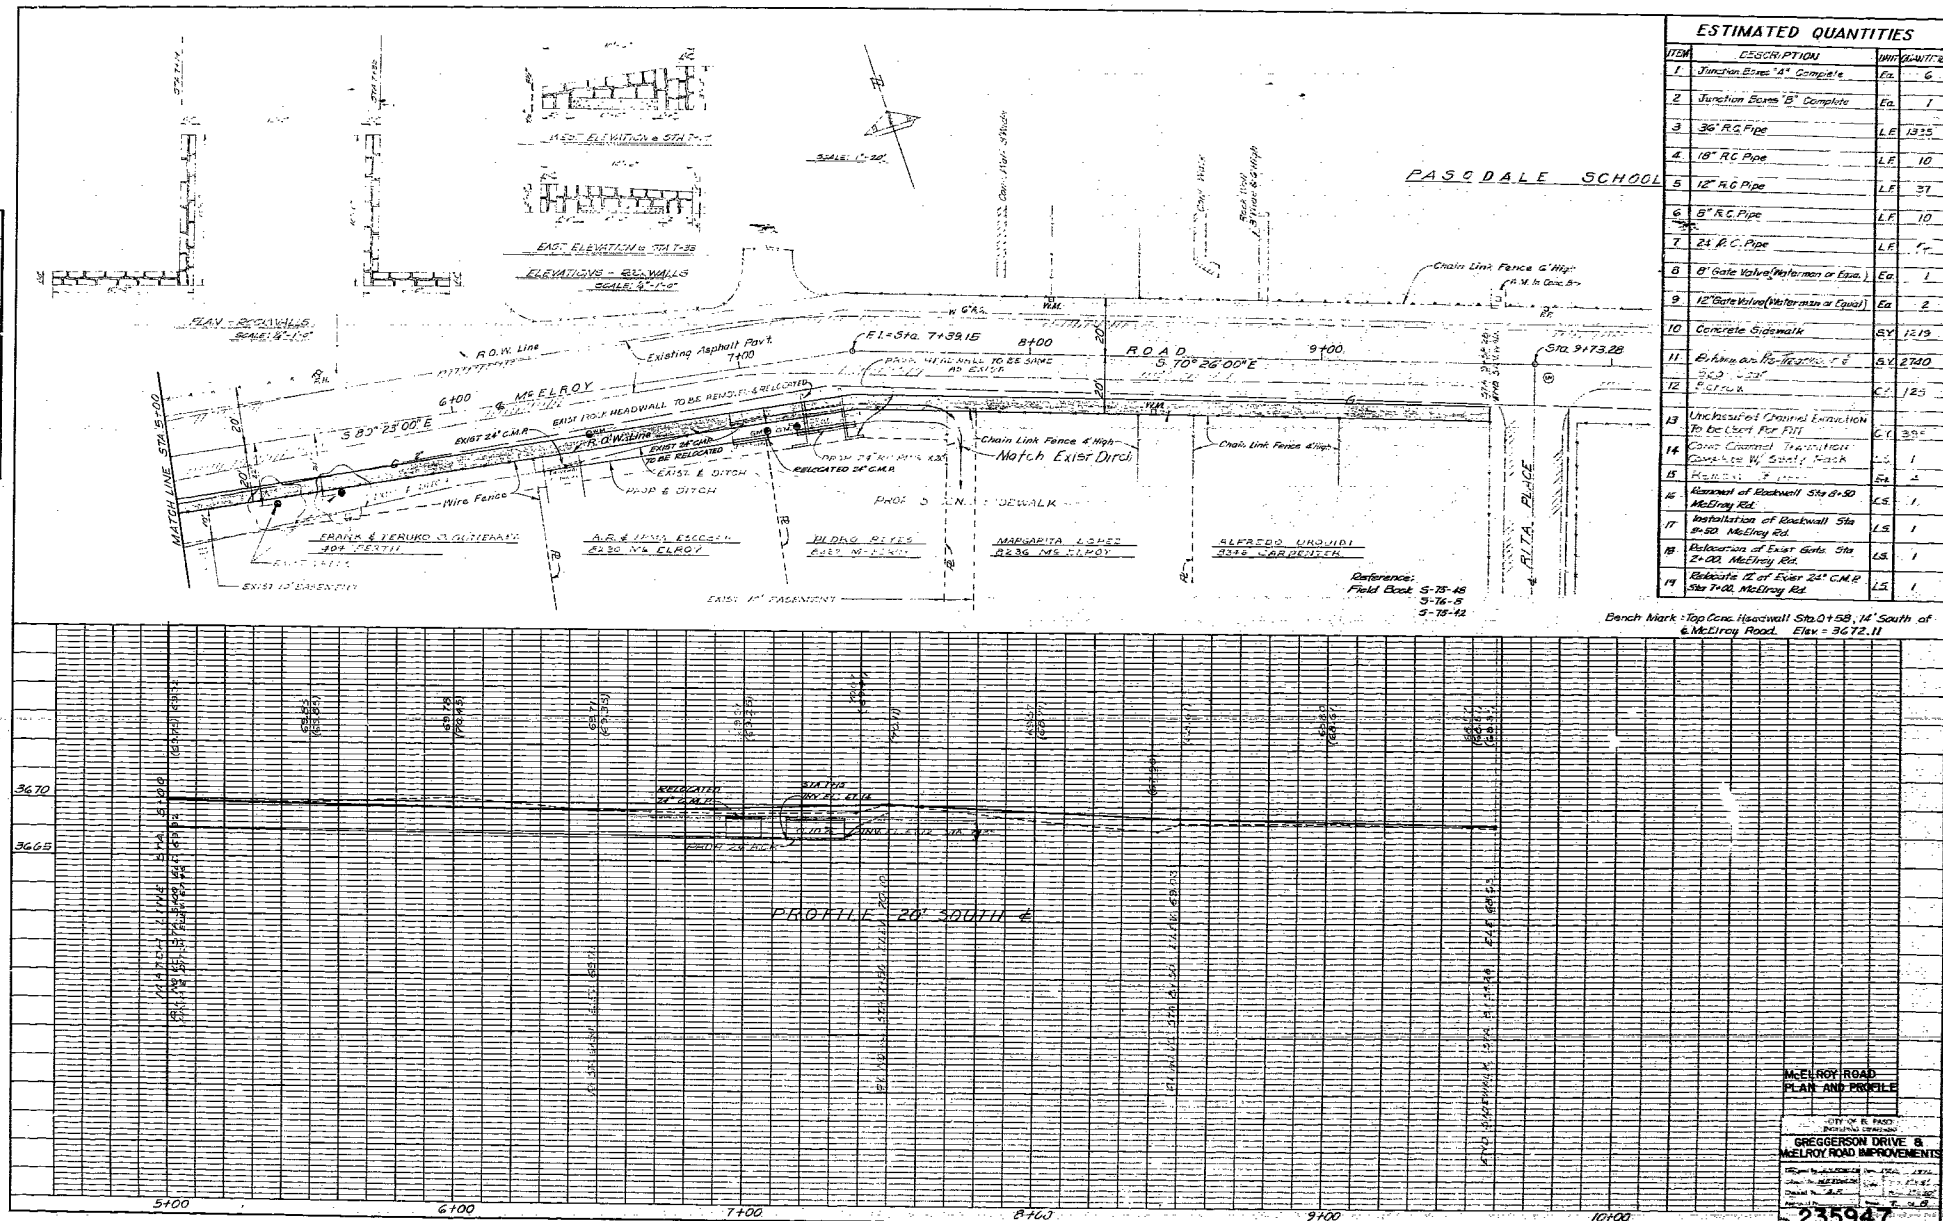

McLELLROY ROAD
PLAN AND PROFILE

CITY OF EL PASO
NICHOLS DIVISION

GREGGORY DRIVE S.
McLELLROY ROAD IMPROVEMENTS

Designed by <u>W. J. B. B. B. B. B.</u>	Drawn by <u>W. J. B. B. B. B.</u>
Checked by <u>W. J. B. B. B. B.</u>	Approved by <u>W. J. B. B. B. B.</u>

235947

0A-926