



SCALE: 1" = 2000'

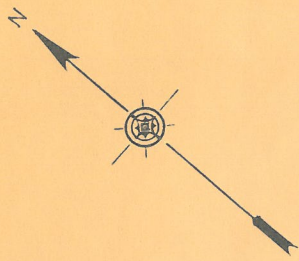

4

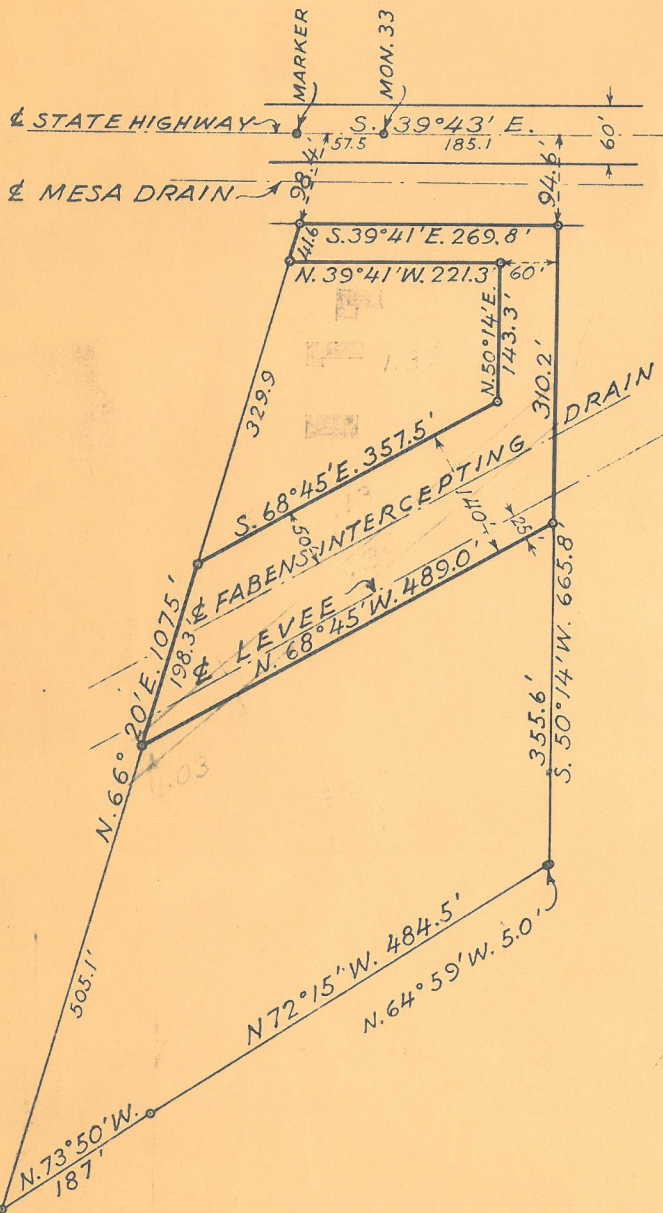

LOCATION PLAT

S. 4 .. T. 34 S. R. 8 E

Tract 16 Block 1
Resurvey of Mainland
San Elizario Grant.

Paul Tucker
Mrs. Irene Whitaker

Survey 125 Mainland
San Elizario Grant.
Area 1.90 A

W.D. 2/19/33 P. 41
Book 57 P. 41
Grants Dept 2/23/33
Record of the Book 57 P. 39

SCALE: 1" = 200' # 1-91

DEPARTMENT OF THE INTERIOR,
UNITED STATES RECLAMATION SERVICE,
RIO GRANDE PROJECT- NEW MEXICO-TEXAS
**FABENS INTERCEPTING &
MESA DRAINS**
RIGHT OF WAY

FIELD WORK: Nichols.. CHECKED: C. W. H.
DRAWN: AWB - F.R.M. APPROVED:

3506-1-48 EL PASO, TEX.. 8-1-30