

KNOW ALL MEN BY THESE PRESENTS, That we, the undersigned owners of land situate in the County of El Paso and State of Texas, and within the boundaries of the El Paso County Water Improvement District #1 being desirous of securing improved adequate and more efficient irrigation facilities for our lands in accordance with plans now or hereafter to be formulated by the United States of America under provisions of the Act of Congress approved June 17, 1902 (Stat., 368), and acts amendatory thereof and supplementary thereto, pursuant to contract dated _____ 19____, and contracts supplementary thereto between the United States of America and the said El Paso County Water Improvement District #1 for and in consideration of the contemplated benefits to be derived from the construction, reconstruction or improvement and subsequent operation of irrigation works in the vicinity of our lands, and in consideration of our mutual promises herein, do hereby agree for ourselves, our heirs, executors, administrators, successors and assigns, to convey to the United States of America, by our respective proper quitclaim deeds, upon demand for such deeds being made by the authorized representatives of the Bureau of Reclamation of the United States a strip or strips of land for right of way for drainage ditches, levees and intercepting drains, laterals, connection therewith and extensions thereof, of such width and length as may be necessary not to exceed

however the width in feet set opposite each of said proposed works for what are or will be commonly known respectively as follows, to-wit:

GRANDVIEW LATERAL

As the same respectively are now or may hereafter be located and staked out on the ground by the United States acting through the Bureau of Reclamation, the locations of said laterals being approximately and substantially as shown on the map attached hereto and made a part hereof.

IN WITNESS WHEREOF, we have hereunto affixed our hands and seals this _____ day of _____, 19____.

Signed, Sealed and Delivered in the presence of:

[Signature]

[Signature]

[Signature]

Falcons, Texas


[Signature]

Falcons, Texas

N



Scale 1" = 100'

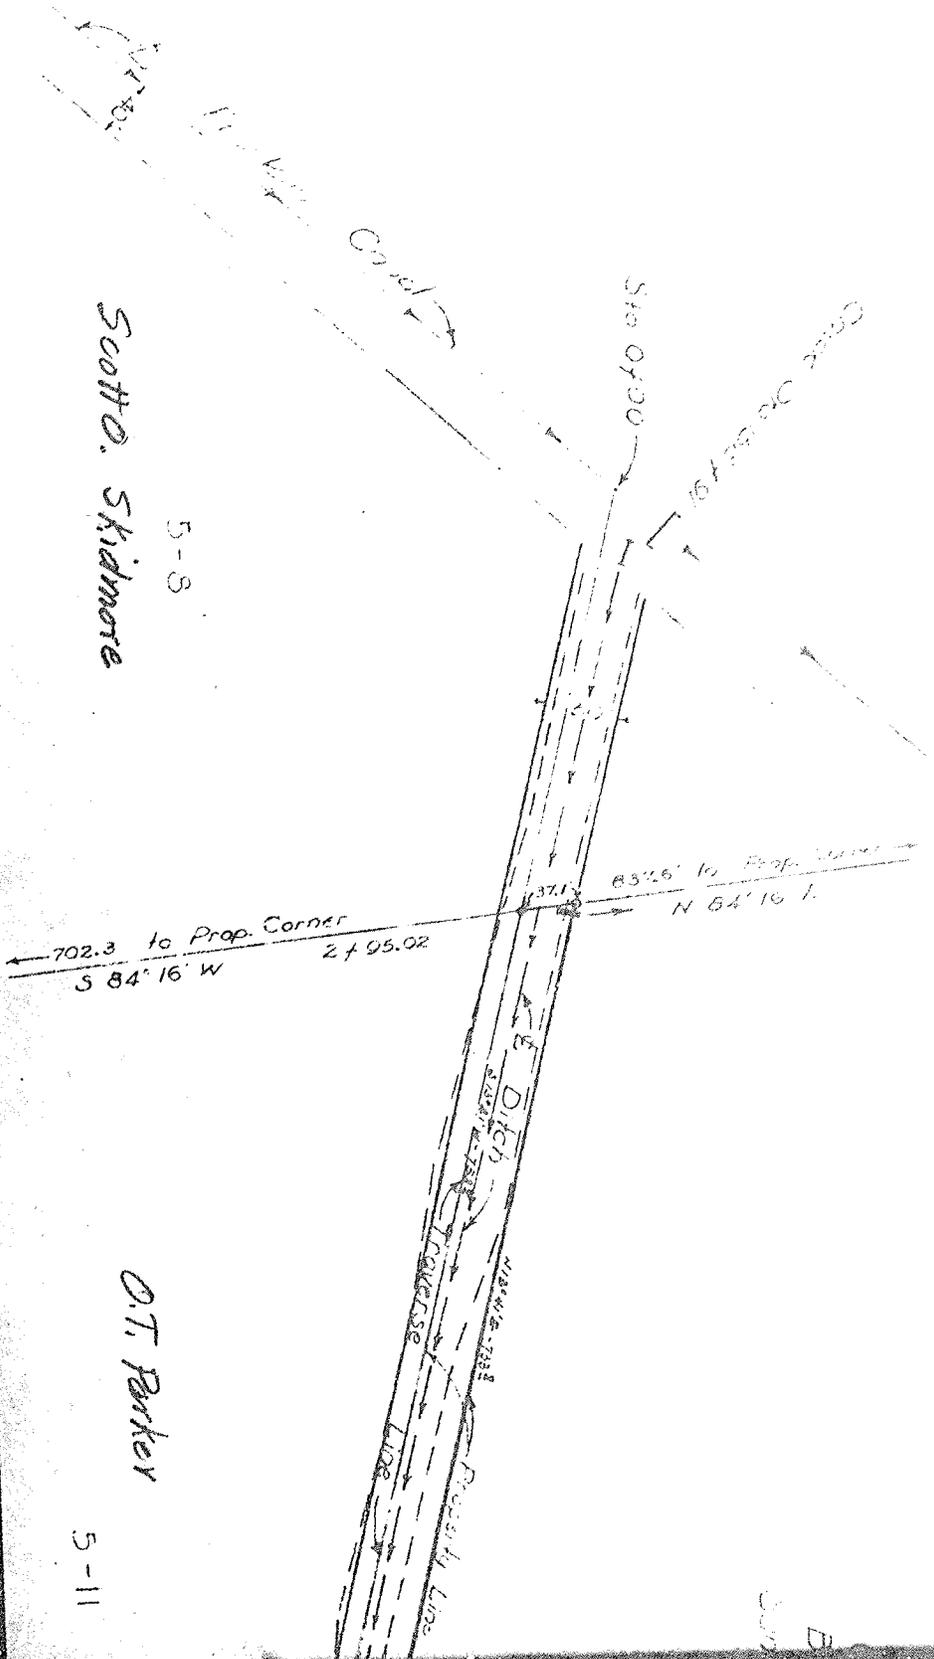

Scott O. Skidmore

5-8

O.T. Parker

5-11

Sum

GRANDVIEW LATERAL

Oscar A. Mc Donald
 Block 5 Tract 13
 17.4 Acres

O. A.
 Block 5
 2.9 Acres

D. T. Parker

5-11

