




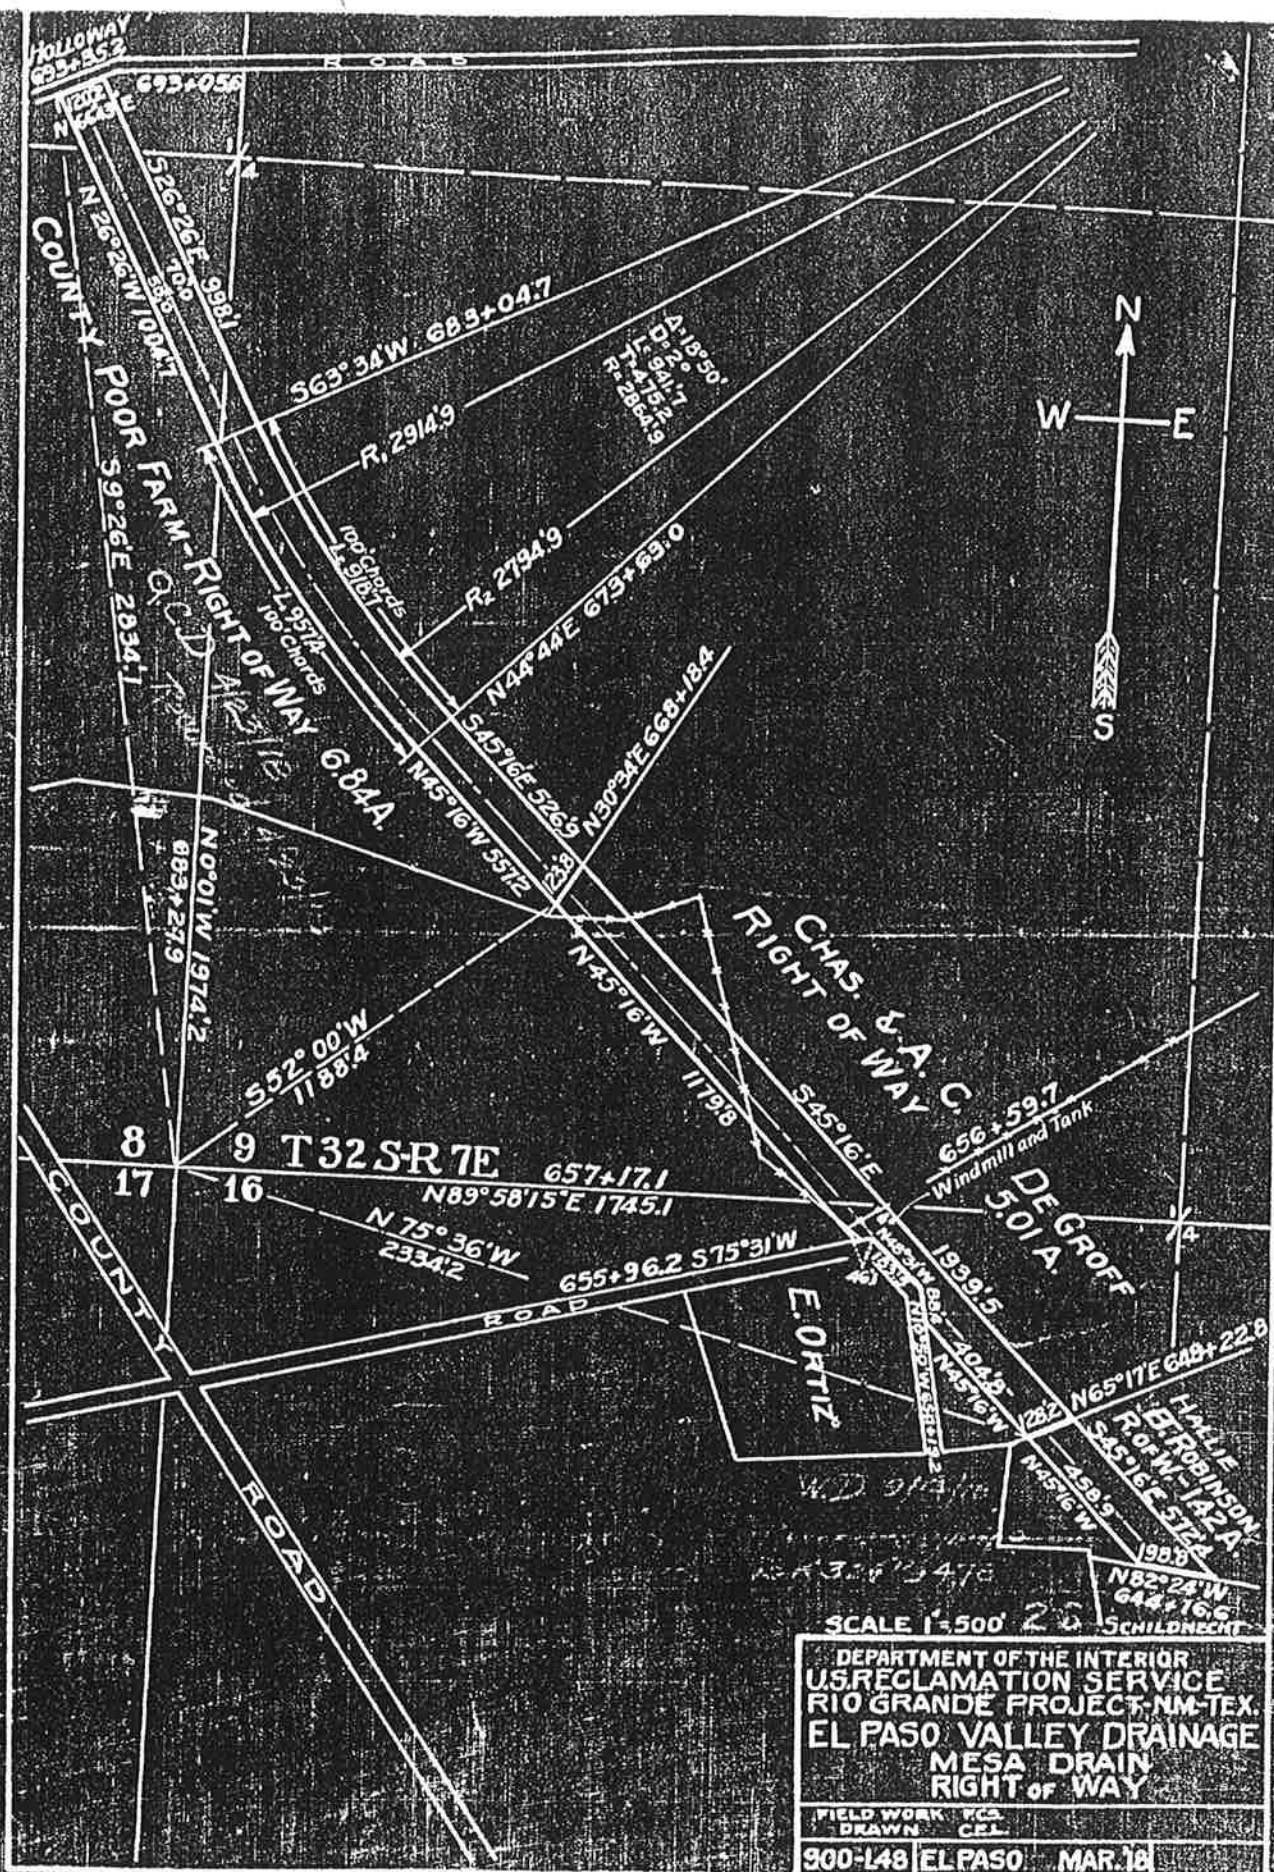

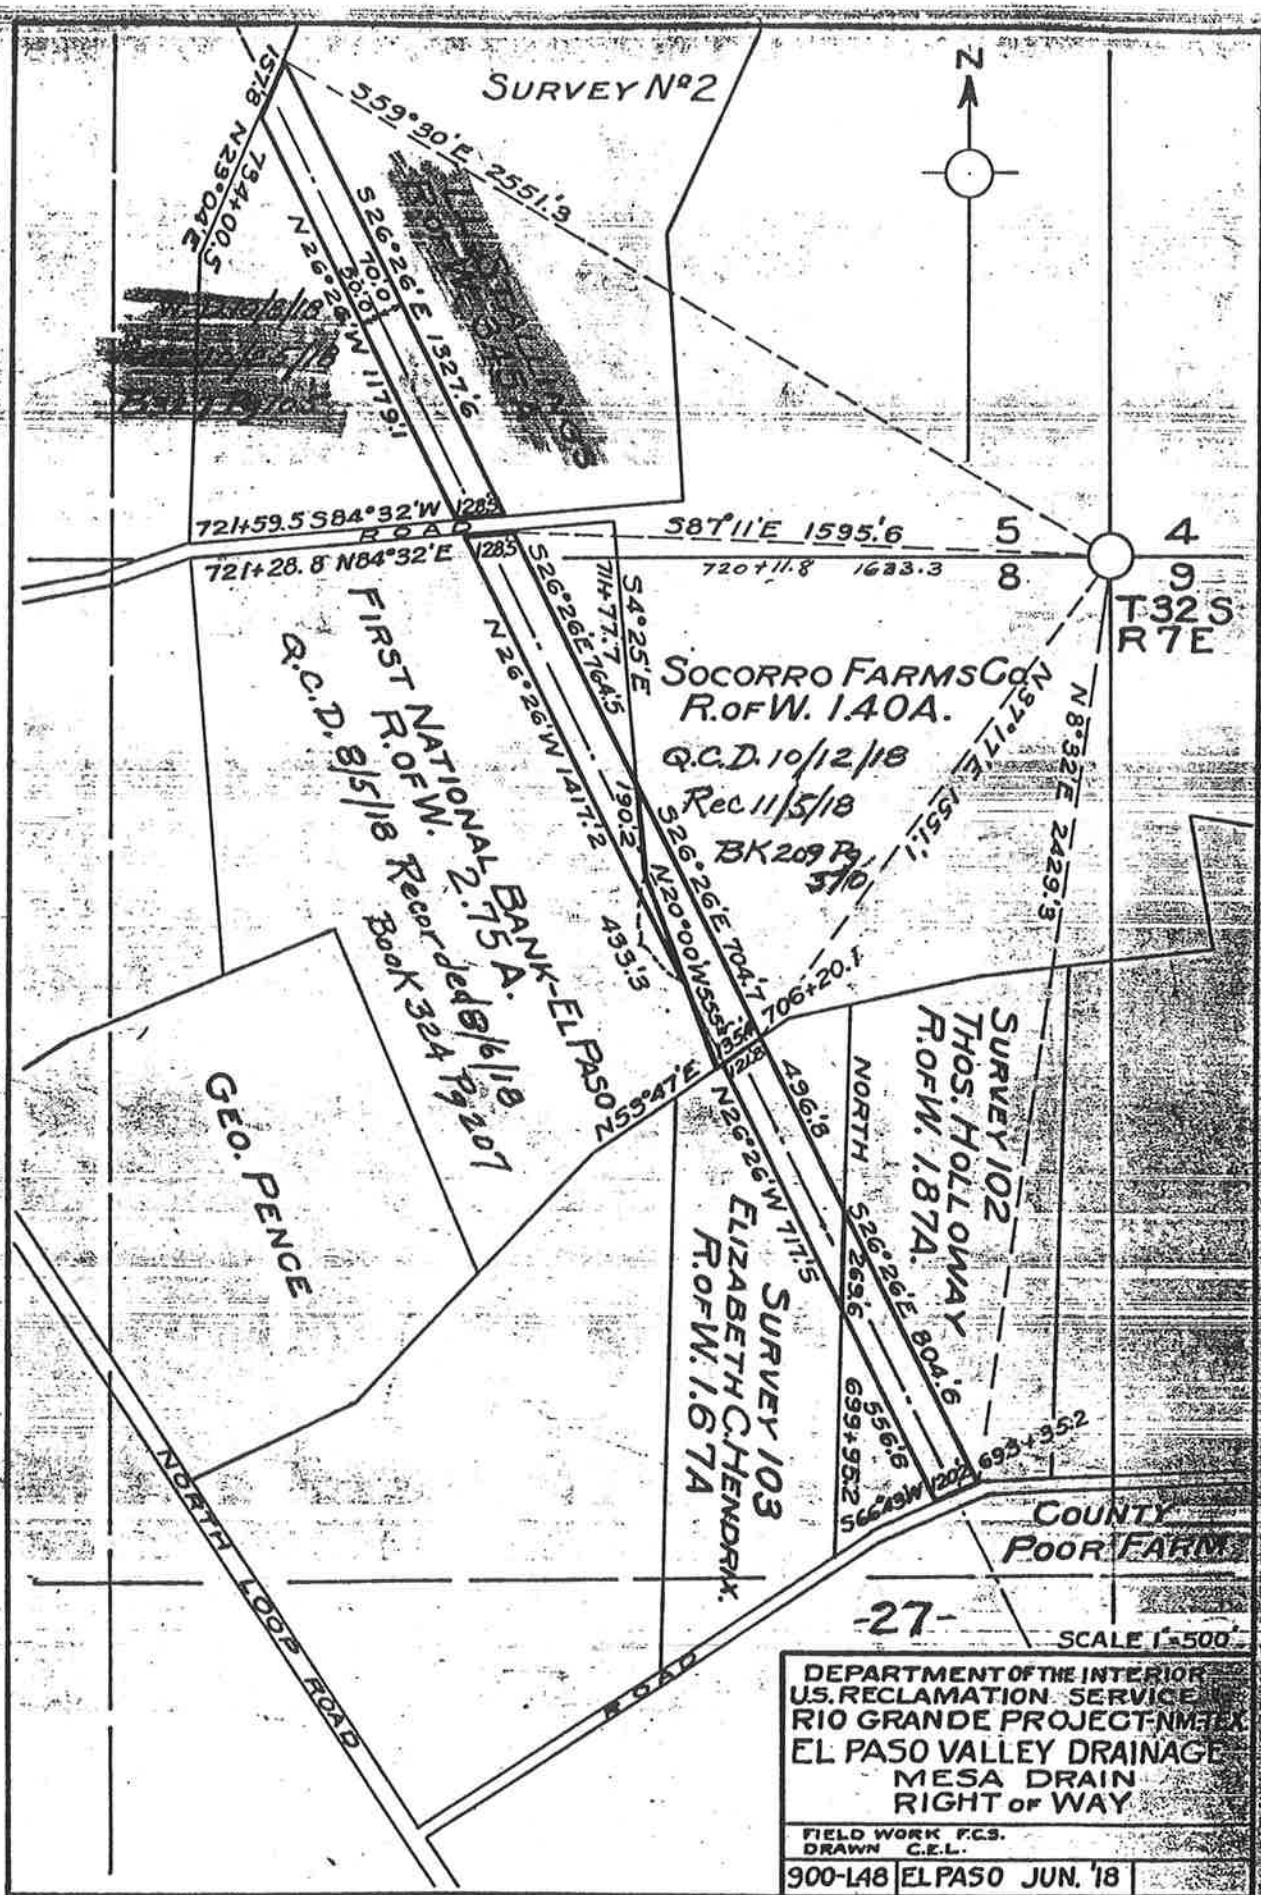

GENARO GARCIA.

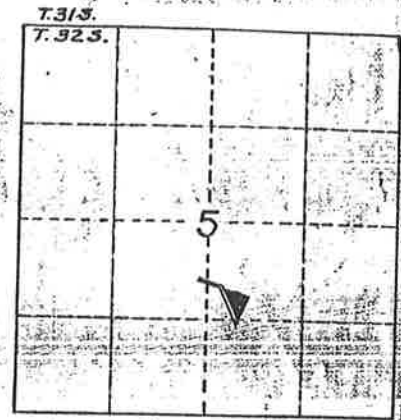

E.O. LOCHAUSEN.

C.B. HUDSPETH.

L.L. STALLINGS.

Note: Curve lengths based on
100.0 Chord lengths.

No 28a

#28-2

SCALE: 1" = 200'

DEPARTMENT OF THE INTERIOR
UNITED STATES RECLAMATION SERVICE
N. MEXICO - RIO GRANDE PROJECT - TEXAS
EL PASO VALLEY DRAINAGE
MESA DRAIN
RIGHT OF WAY

DRAWN: T. L. L. Field Work: W. L. L.

CHECKED: APPROVED:

900-L48 EL PASO, OCT. 19

13-4-17