

PETITION THREE SAINTS DITCH WASTEWAY

0023-0062-0023-00

STATE OF TEXAS)
COUNTY OF ELPASO)

KNOW ALL MEN BY THESE PRESENTS: That we, the undersigned owners of water rights in the Three Saints Community Ditch Wasteway, in El Paso County, Texas, for and in consideration of the benefits to accrue to us, respectively, by reason of the reconstruction, enlargement and improvement of the said Three Saints Community Ditch Wasteway to be hereafter performed by the United States of America, hereby disclaim and release all our rights, title and interest in and to the said Three Saints Community Ditch Wasteway as the same is now constructed and in existence, as shown on blue print attached hereto and hereby made a part hereof, and agree that the United States, pursuant to the Act of Congress approved June 17, 1902 (32 Stat. 388) and acts amendatory thereof and supplementary thereto, may take charge of, operate and maintain, and control said Wasteway and all appurtenances thereof, and shall have the right to reconstruct, enlarge and otherwise improve the same in any manner deemed necessary by the proper officers of the United States in order that there may be afforded superior facilities for the irrigation of the lands tributary thereto.

WITNESS OUR HANDS THIS 17th day
of December, A.D. 1918.

<u>Wm Andreas</u>	<u>W.P. Andreas</u>
<u>Attest by Wm Andreas</u>	
<u>C.A. Thompson (Mickell Land)</u>	
<u>A.C. Howell</u>	
<u>W.P. Andreas</u>	

STATE OF TEXAS)
COUNTY OF ELPASO)

KNOW ALL MEN BY THESE PRESENTS: That we, the undersigned owners of water rights in the Three Saints Community Ditch Wasteway, in El Paso County, Texas, for and in consideration of the benefits to accrue to us, respectively, by reason of the reconstruction, enlargement and improvement of the said Three Saints Community Ditch Wasteway to be hereafter performed by the United States of America, hereby disclaim and release all our rights, title and interest in and to the said Three Saints Community Ditch Wasteway as the same is now constructed and in existence, as shown on blue print attached hereto and hereby made a part hereof, and agree that the United States, pursuant to the Act of Congress approved June 17, 1902 (32 Stat. 388) and acts amendatory thereof and supplementary thereto, may take charge of, operate and maintain, and control said Wasteway and all appurtenances thereof, and shall have the right to reconstruct, enlarge and otherwise improve the same in any manner deemed necessary by the proper officers of the United States in order that there may be afforded superior facilities for the irrigation of the lands tributary thereto.

WITNESS OUR HANDS THIS _____ day
of _____, A.D. 1918.

Line U.S. R.S. Survey

E G.L.O. Survey

Sec. con. U.S. R.S. Survey

Sec. con. G.L.O. Survey

1/4 cor. U.S. R.S. Survey

DOUGLAS BLAIR

E.K. TALBOT

A. A. HOWELL

C. A. THOMPSON

34
35
36

597
254+04.0
Private Dr
Top box # B598

Top box # B606

2+45.0

Top box # B614

270+14.3

Top box # B616

Old Check

513°-08'-30" E

#B623

Top box # B624
Old corr. wall check

282+19.0

Top box # B626

Private ditch 587'-18 1/2" E

Check and Waste way
Top box # B626A

Top box # B626+50

Anthony Drain

Bridge

504°-06'-30" W

95+45.0

Sec. con. G.L.O. Survey

Sec. line U.S.P.S. Survey

Sec. con. U.S.P.S. Survey

Sec. con. G.L.O. Survey

N 0° - 02' E G.L.O. Survey

876.5

Clark Monument
No. 1

Box # B588

Box # B591

Box # B590

Box # B598

2421970

522° 49' E

517° - 38' - 30" W

254+04.0

Private Br. Rd.
Top box # B598

MARY COE BLEVINS

DOUGLAS BLAIR

E.K. TALBOT

A. A. HOWELL

Top box # B614
270+14.3
N 49° - 55' E
Top box # B616

Old Check

Box # B606
+45.0

513° - 08' - 30" E

C.A. THOMPSON

A. A. HOWELL

E.K. TALBOT


DOUGLAS BLAIR

C.A. THOMPSON

A.A. HOWELL

E.K. TALBOT

DOUGLAS BLAIR

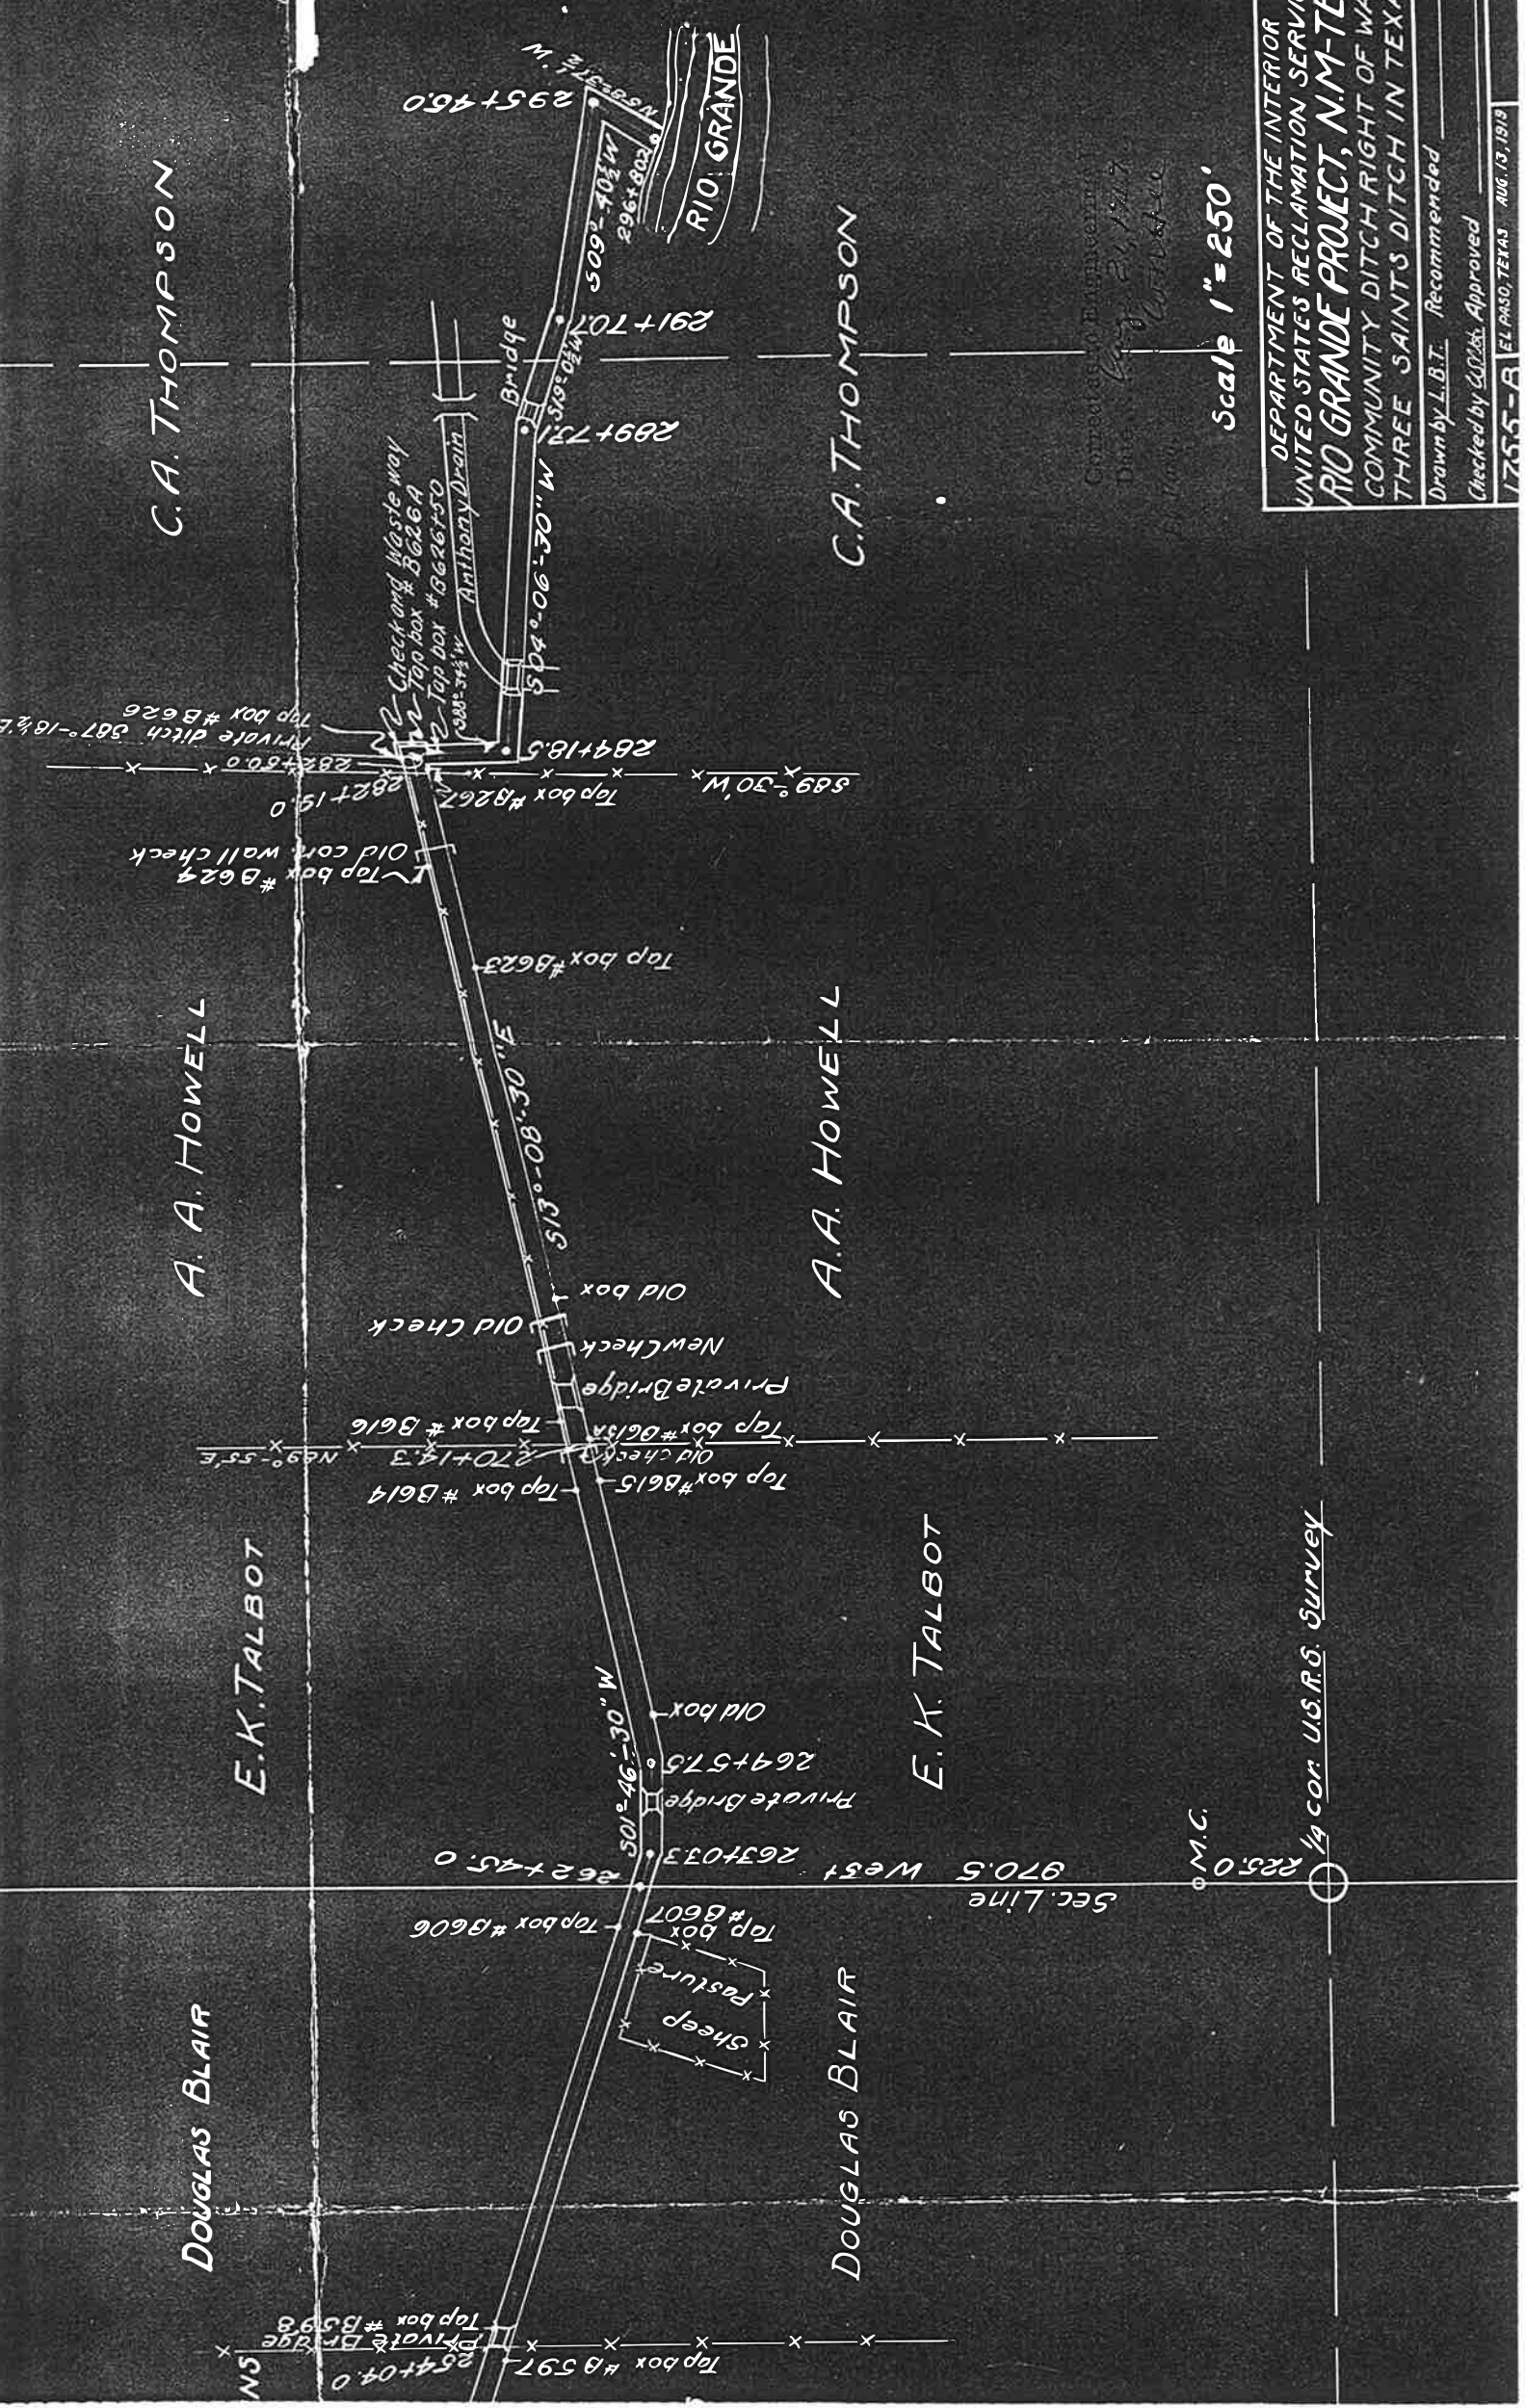

Scale 1" = 250'

DEPARTMENT OF THE INTERIOR
 UNITED STATES RECLAMATION SERVICE
RIO GRANDE PROJECT, N.M.-TEX.
 COMMUNITY DITCH RIGHT OF WAY
 THREE SAINTS DITCH IN TEXAS

Drawn by L.B.T. Recommended _____
 Checked by G.O. 26th. Approved _____
 17555-A EL PASO, TEXAS AUG. 13, 1919

1/4 cor. U.S.R.S. Survey

0 M.C.

Completed Engineering
 Date 10/27/1917
 L.B.T.

NEW MEX. STATE LINE

876.5

2421970

Box # 8588

461376

MARY COE BLEVINS

DOUGLAS BLAIR

DOUGLAS BLAIR

E.K. TALBOT

A. A. HOWELL

522° 49' E

589° 51' W

Anthony Road

Telephone line

Box # 8591

254+04.0

Top box # 8597

Private Bridge

Top box # 8598

254+04.0

Private Bridge

Top box # 8606

970.5 West

262+45.0

Private Bridge

269+57.5

Old box

501° 46' 30" W

Private Bridge

263+03.3

Top box # 8615

Old check

270+14.3

Top box # 8614

Top box # 8615

Private Bridge

Top box # 8616

Old check

270+14.3

Top box # 8615

Private Bridge

New Check

Old Check

Old box

513° 08' 30" E

Tap box # 8623

Tap box # 8623

TEX.

MARY COE BLEVINS

DOUGLAS BLAIR

DOUGLAS BLAIR

E.K. TALBOT

A. A. HOWELL



8 M.C.

1/4 cor. U.S.R.S. Survey