

Vinton Lateral

P E T I T I O N

For the Enlargement and recon-
struction of the La Union
Lateral System.

(And the Proposed Vinton Lateral)

State of New Mexico,)
County of Dona Ana,)
And) SS.
State of Texas,)
County of El Paso.)

KNOW ALL MEN BY THESE PRESENTS That:


WHEREAS, we the undersigned owners of land in the La Union District of the Rio Grande Project, situated in the Counties of Dona Ana, New Mexico, and El Paso, Texas, receiving irrigation water for our lands through the La Union Canal and Lateral System realize that said canals and laterals are insufficient in capacity to adequately and efficiently deliver the proper amount of water for the most beneficial irrigation of all of the land under the system, and

WHEREAS, the present banks of the present ditches are not of sufficient strength to prevent frequent breaks, causing damages to crops and delays in irrigation deliveries and as many of the structures are in need of immediate renewal or repair, and

WHEREAS, Additional new Laterals should be built and the grades of existing ones raised to more efficiently supply adequate irrigation heads.

NOW, THEREFORE, we hereby petition the United States Reclamation Service to carry out the necessary construction, reconstruction, and renewals in accordance with plans formulated or hereafter to be formulated by the engineers of the Service under provisions of the Act of Congress approved June 17, 1902 (32 Stat 388) and Acts amendatory thereof; and pursuant to contract dated June 15, 1918, between the Secretary of the Interior and the Elephant Butte Irrigation District, and contract dated January 17, 1920, between the Secretary of the Interior and the El Paso County Water Improvement District No. 1 for the construction of irrigation works on the Rio Grande Project.


FOR AND IN CONSIDERATION of the benefits to be derived from said improvements, we agree to transfer to the United States, when requested to do so, by quitclaim deed or other instruments, the necessary additional right of way for carrying out said enlargement, reconstruction, and new construction

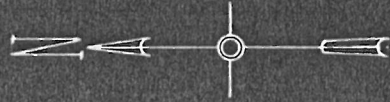

Rof W. in Tract 3 5.63 Ac.
" " " 4 .66 " "
Total Area 6.29 Ac.

SCALE 1" = 400'

DEPARTMENT OF THE INTERIOR
BUREAU OF RECLAMATION
RIO GRANDE PROJECT-NEW MEXICO-TEXAS
VINTON CUT-OFF LATERAL
RIGHT OF WAY
FIELD WORK CHECKED
DRAWN G. A. APPROVED
3897-L-4 EL PASO, TEX. 9-9-36

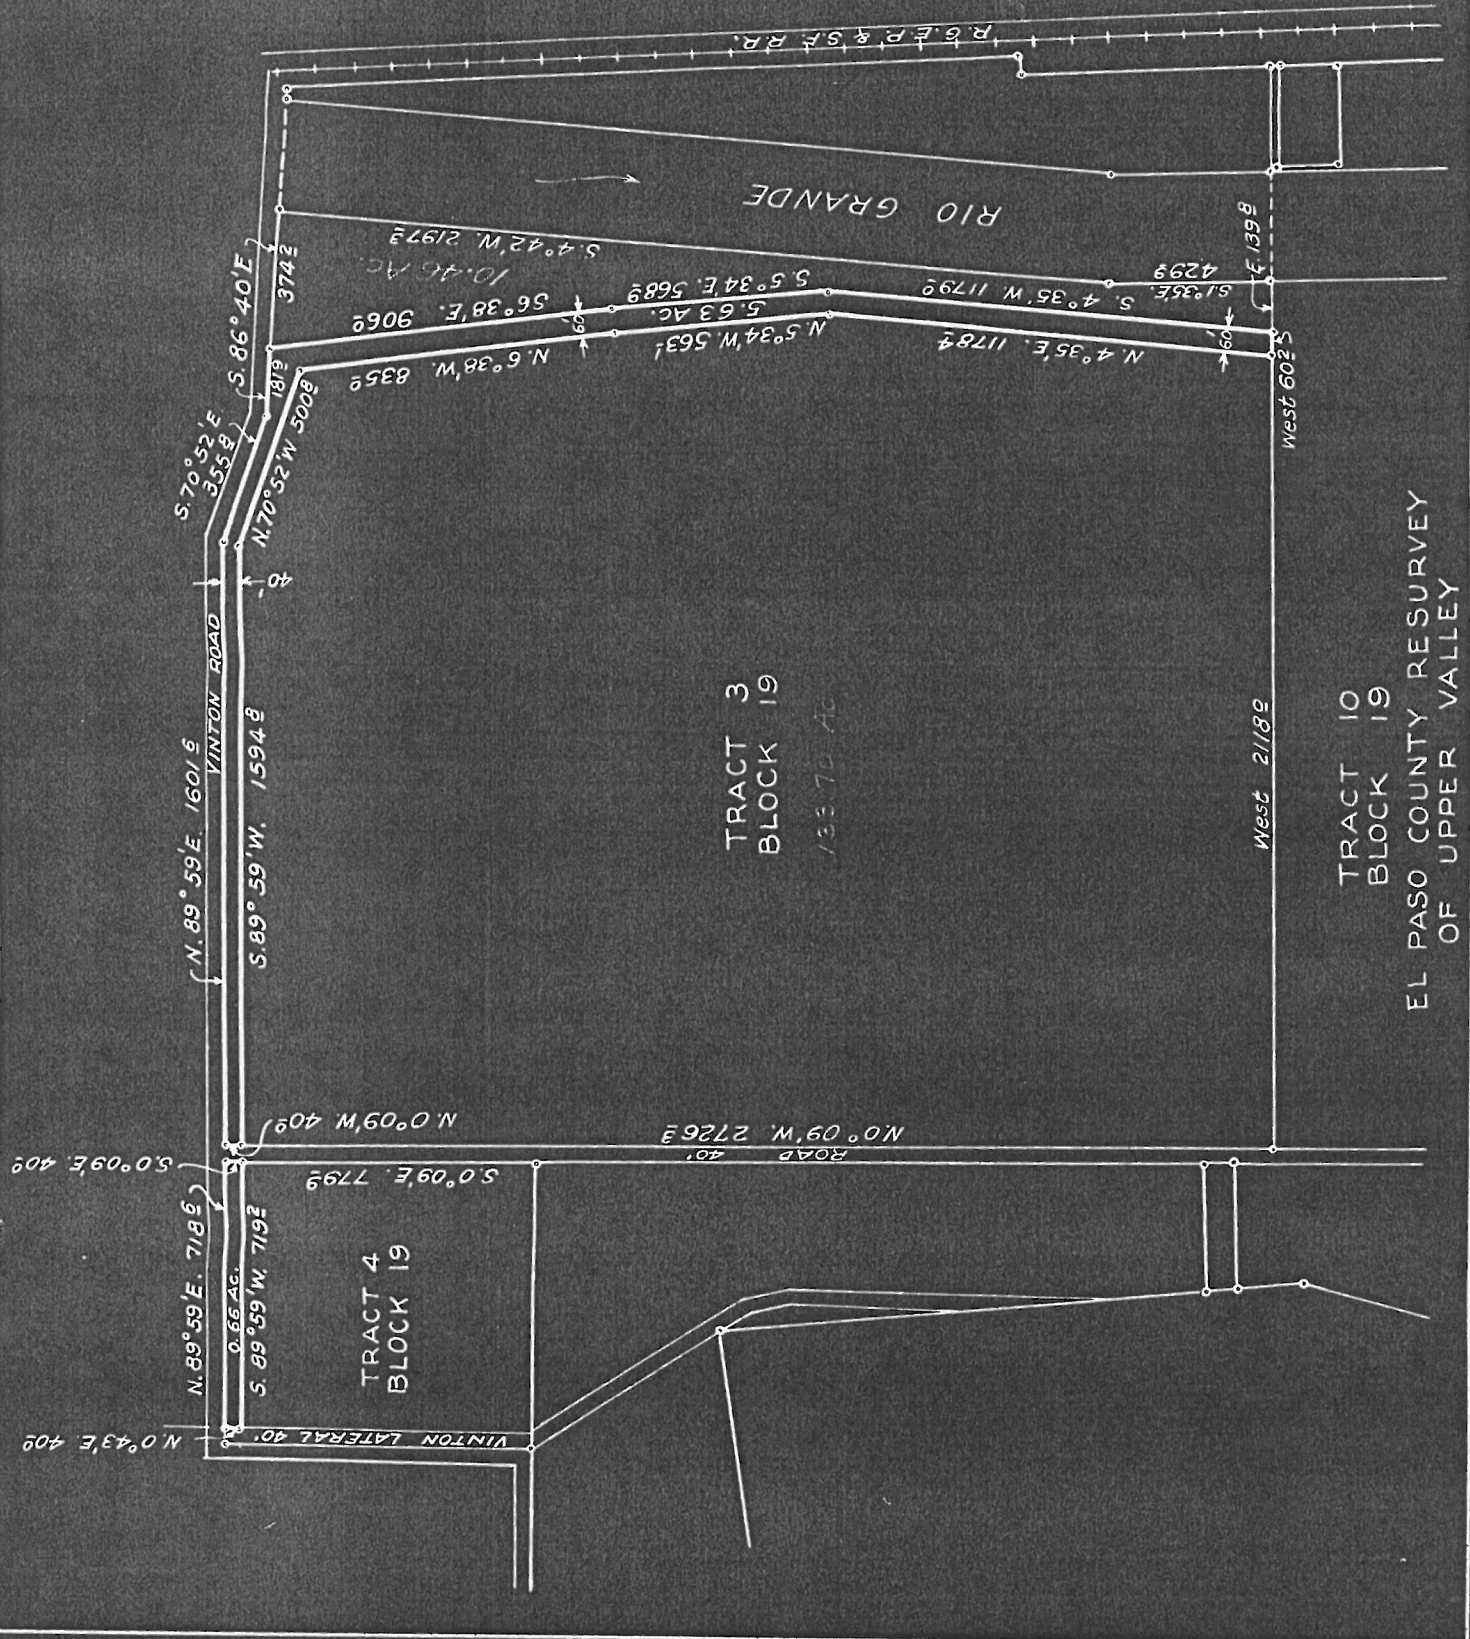

TRACT 3
BLOCK 19
133.70 AC.

TRACT 10
BLOCK 19
EL PASO COUNTY RESURVEY
OF UPPER VALLEY

West 2118.9

West 602.5

4.299

51.35 E.

N. 4° 35' E. 1178.4

N. 5° 34' W. 563.1

N. 6° 38' W. 835.2

S. 70° 52' E. 355.8

N. 70° 52' W. 500.8

S. 86° 40' E. 374.2

S. 5° 34' E. 568.9

S. 6° 38' E. 906.2

S. 4° 42' W. 2197.2

10.46 AC.

N. 89° 59' E. 1601.9

S. 89° 59' W. 1594.8

N. 89° 59' E. 718.6

S. 89° 59' W. 719.2

TRACT 4
BLOCK 19

S. 0° 09' E. 779.2

N. 0° 09' W. 2726.3

N. 0° 09' W. 409.1

N. 0° 43' E. 409.1

VINTON LATERAL 40'

40'

VINTON ROAD

R.G.F.R. & S.F.R.R.

RIO GRANDE

