

PETITION X-65 LAMERAL

Q023-0079-0013-00

Sheet 13 - (See X61A Comm. Ditch 13-(13))

El Paso County Water Improvement District No. 1
El Paso County, Texas.

A PETITION
GRANTING APPROVAL
of the
PLANS FOR RECONSTRUCTION
by
THE UNITED STATES RECLAMATION SERVICE
of the
Y S L A 65 L A T E R A L

From owners of land served with irrigation water by
the Ysla 65 Lateral and granting the necessary right
of way for the proposed reconstruction.

Original in Project File

State of Texas)
) ss.
County of El Paso)

KNOW ALL MEN BY THESE PRESENTS, That we, the undersigned, owner^s of land served with irrigation water by what is hereafter to be known as the Yala 65 Lateral, being that portion of the old Yala Community Ditch extending beyond what is now known as the Yala Main Lateral, having on the 29th day of December 1917 released all our rights, title and interest in and to the said Yala Community Ditch as then constructed and in existence, in and for the consideration of the benefits to be derived by reason of the reconstruction, enlargement and improvement of and the operation of the said Yala Community Ditch system, by the United States, pursuant to the Act of Congress approved June 17, 1902 (32 Stat. 388) and acts amendatory thereof and supplementary thereto, now upon being presented with and informed of the plans of the United States for greatly improving the irrigation facilities to the lands served from the said Yala 65 Lateral by supplying an adequate and efficient irrigation head through an enlarged and improved ditch to be reconstructed as shown on the attached map and profile and upon which the necessary structures will be built, said map and profile being hereto attached and hereby made a part hereof; do hereby signify our acquiescence in these plans and give them our hearty approval and agree to convey to the United States by proper instrument, when requested to do so, the necessary right of way for carrying out these plans, said right of way being indicated on the attached map. We furthermore agree to lend our full ^{and earned} cooperation in the future operation of said lateral.

IN WITNESS WHEREOF, we have hereunto affixed our hands
this _____ day of _____ 1920.

Socorro Farms Co. By C.J. Mapel Sec'y.

Grand View Realty Co. By C.J. Mapel Sec'y.

First Real Est. & Inv. Co. By W.L. Tooly.

E.O. Lochausen.

G.W. Huffman.

Re - C. B. Hudspeth - Ysla 65 Lateral

(Enlargement and Improvement of Ditch)

During middle of February endeavor was made to secure authority for work from Judge A. J. Harper, Law Partner of C. B. Hudspeth. Judge Harper was taken to the ranch to look over the situation. He refused to take the responsibility of authorizing the work, but agreed to wire Hudspeth for authority. Hudspeth did not answer this wire and there is some doubt that it was ever sent.

Hudspeth arrived in El Paso the latter part of February and was interviewed regarding this work. He stated that Judge Harper had mentioned the matter to him the night before, but that he could not consent to the work without going to the ranch, which he would do before leaving for Washington. He said that he would not refuse to sign the petition at that time, but his attitude was not favorable because of the Government not having settled with him for the acreage used for the Mesa Drain.

Hudspeth said that he would phone the office as soon as his case in court was disposed of and would go to the ranch to decide the matter.

Called at office week ending March 6th and learned that Mr. Hudspeth was in Tucson. Learned on March 7th that he was back in El Paso. Was unable to find him at his office during afternoon of 8th.

On March 9th Mr. Hudspeth checked out at the Del Norte for Washington, not having phoned to the Reclamation Service as he promised to do.

On March 10th, Judge Harper advised that Mr. Hudspeth gave him specific instructions before leaving for Washington to make absolutely no concessions to the Reclamation Service until the Drain matter is adjusted. Mr. Hudspeth did not go to the ranch while here, and refused to consent to the canal improvement on the grounds of the Drain matter not having been settled.



BUREAU OF RECLAMATION El Paso, Texas	
Rec'd JUN - 3 1970	
Route to:	Initials
Proj. Supt.	AK
Power	
Irrig.	
Engr.	WJ
Finance	
Supply	
Personnel	

June 1, 1970

To: Mr. William B. Hardie

Proposed
DESCRIPTION
of a portion of
Tract 19, Block 4
Socorro Grant
(Lateral Y-65)

A 1.355 acre parcel of land, more or less, situated in Tract 19, Block 4, Socorro Grant, County of El Paso, Texas, more particularly described as follows:

Beginning at a reinforcing rod on the southeasterly right-of-way line of Moon Road the same being the northerly corner of said Tract 19;

Thence along the easterly line of said Tract 19 South $05^{\circ}-21'$ East a distance of 41.34 feet to a wood stake;

Thence South $65^{\circ}-36.15'$ West a distance of 344.38 feet to a reinforcing rod;

Thence South $74^{\circ}-43'$ West a distance of 710.31 feet to a reinforcing rod;

Thence in a southwesterly direction along a curve with an angle of intersection of $11^{\circ}-38.3'$, a radius of 149.82 feet for a chord bearing of South $80^{\circ}-32.15'$ West and a chord distance of 30.38 feet to a reinforcing rod on the easterly right-of-way line of North Loop Road;

Thence a long said easterly right-of-way line North $24^{\circ}-44'$ West a distance of 61.75 feet to a reinforcing rod;

Thence in a northeasterly direction along a curve with an angle of intersection of $25^{\circ}-11.6'$, a radius of 94.82 feet for a chord bearing of North $87^{\circ}-18.8'$ East and a chord distance of 41.36 feet to a reinforcing rod;

Thence North $74^{\circ}-43'$ East a distance of 710.31 feet to a reinforcing rod;

Thence North $65^{\circ}-36.15'$ East a distance of 32.89 feet to a reinforcing rod;

Thence North $06^{\circ}-30'$ West a distance of 9.33 feet to a reinforcing rod on the southeasterly right-of-way line of Moon Road;

Thence along said southeasterly right-of-way line North $70^{\circ}-00'$ East a distance of 314.33 feet to the place of beginning, SUBJECT to an encroachment of a utility pole, two guy wires and overhead wires

Platted: 23-503-7420

at Moon Road and further SUBJECT to the rights for future suitable crossings of the Lateral and the property to Moon Road from and to Tract 19 by streets dedicated to the public and by water, sewer, gas, electric and other utility lines and appurtenances and bridges and culverts.

CARTER ENGINEERING COMPANY

by *Gilbert B. Carter*
Gilbert B. Carter, President
Registered Public Surveyor # 632
Reg. Professional Engineer #1609

Job No. 7005

The Grandview Realty Co.

Genaro Garcia

5

E.O. Lochausen

L.L. Stalling

YSLA

0+00.0

LATERAL

P.I. = 4+73.2
P.C. = 4+708.9
P.T. = 5+29.3
L = 120.6
R = 163.42

E.O. Lochausen

P.I. = 15+15.9
P.C. = 17+45.7
P.T. = 19+36.0
L = 37+06.9
R = 191.12

P.I. = 15+15.9
P.C. = 17+45.7
P.T. = 19+36.0
L = 37+06.9
R = 191.12

P.I. = 29+03.5
P.C. = 30+50.2
P.T. = 32+00
L = 104.1
R = 716.78

W. Moon

G. Huffman

P.I. = 22+36.6
P.C. = 24+00.7
P.T. = 25+00
L = 104.1
R = 286.84

D. Dominguez

C.B. Hudspeth

P.I. = 35+58.9
P.C. = 35+16.4
P.T. = 35+97.7
L = 40+20 L
L = 30+30
L = 22.6
T.L.R. = 81.3
R = 114.82

A. Mathias

Moore

T.W. Zimpler

Mrs. A.V. Campbell

D. Dominguez

First Real Estate & Inv. Co.

Gep. Huffman

O.P. Korzik


C.S. Hill

Mrs. A. Vinyard

F.A. Reedy

F.A. Reedy

MESA DRAIN

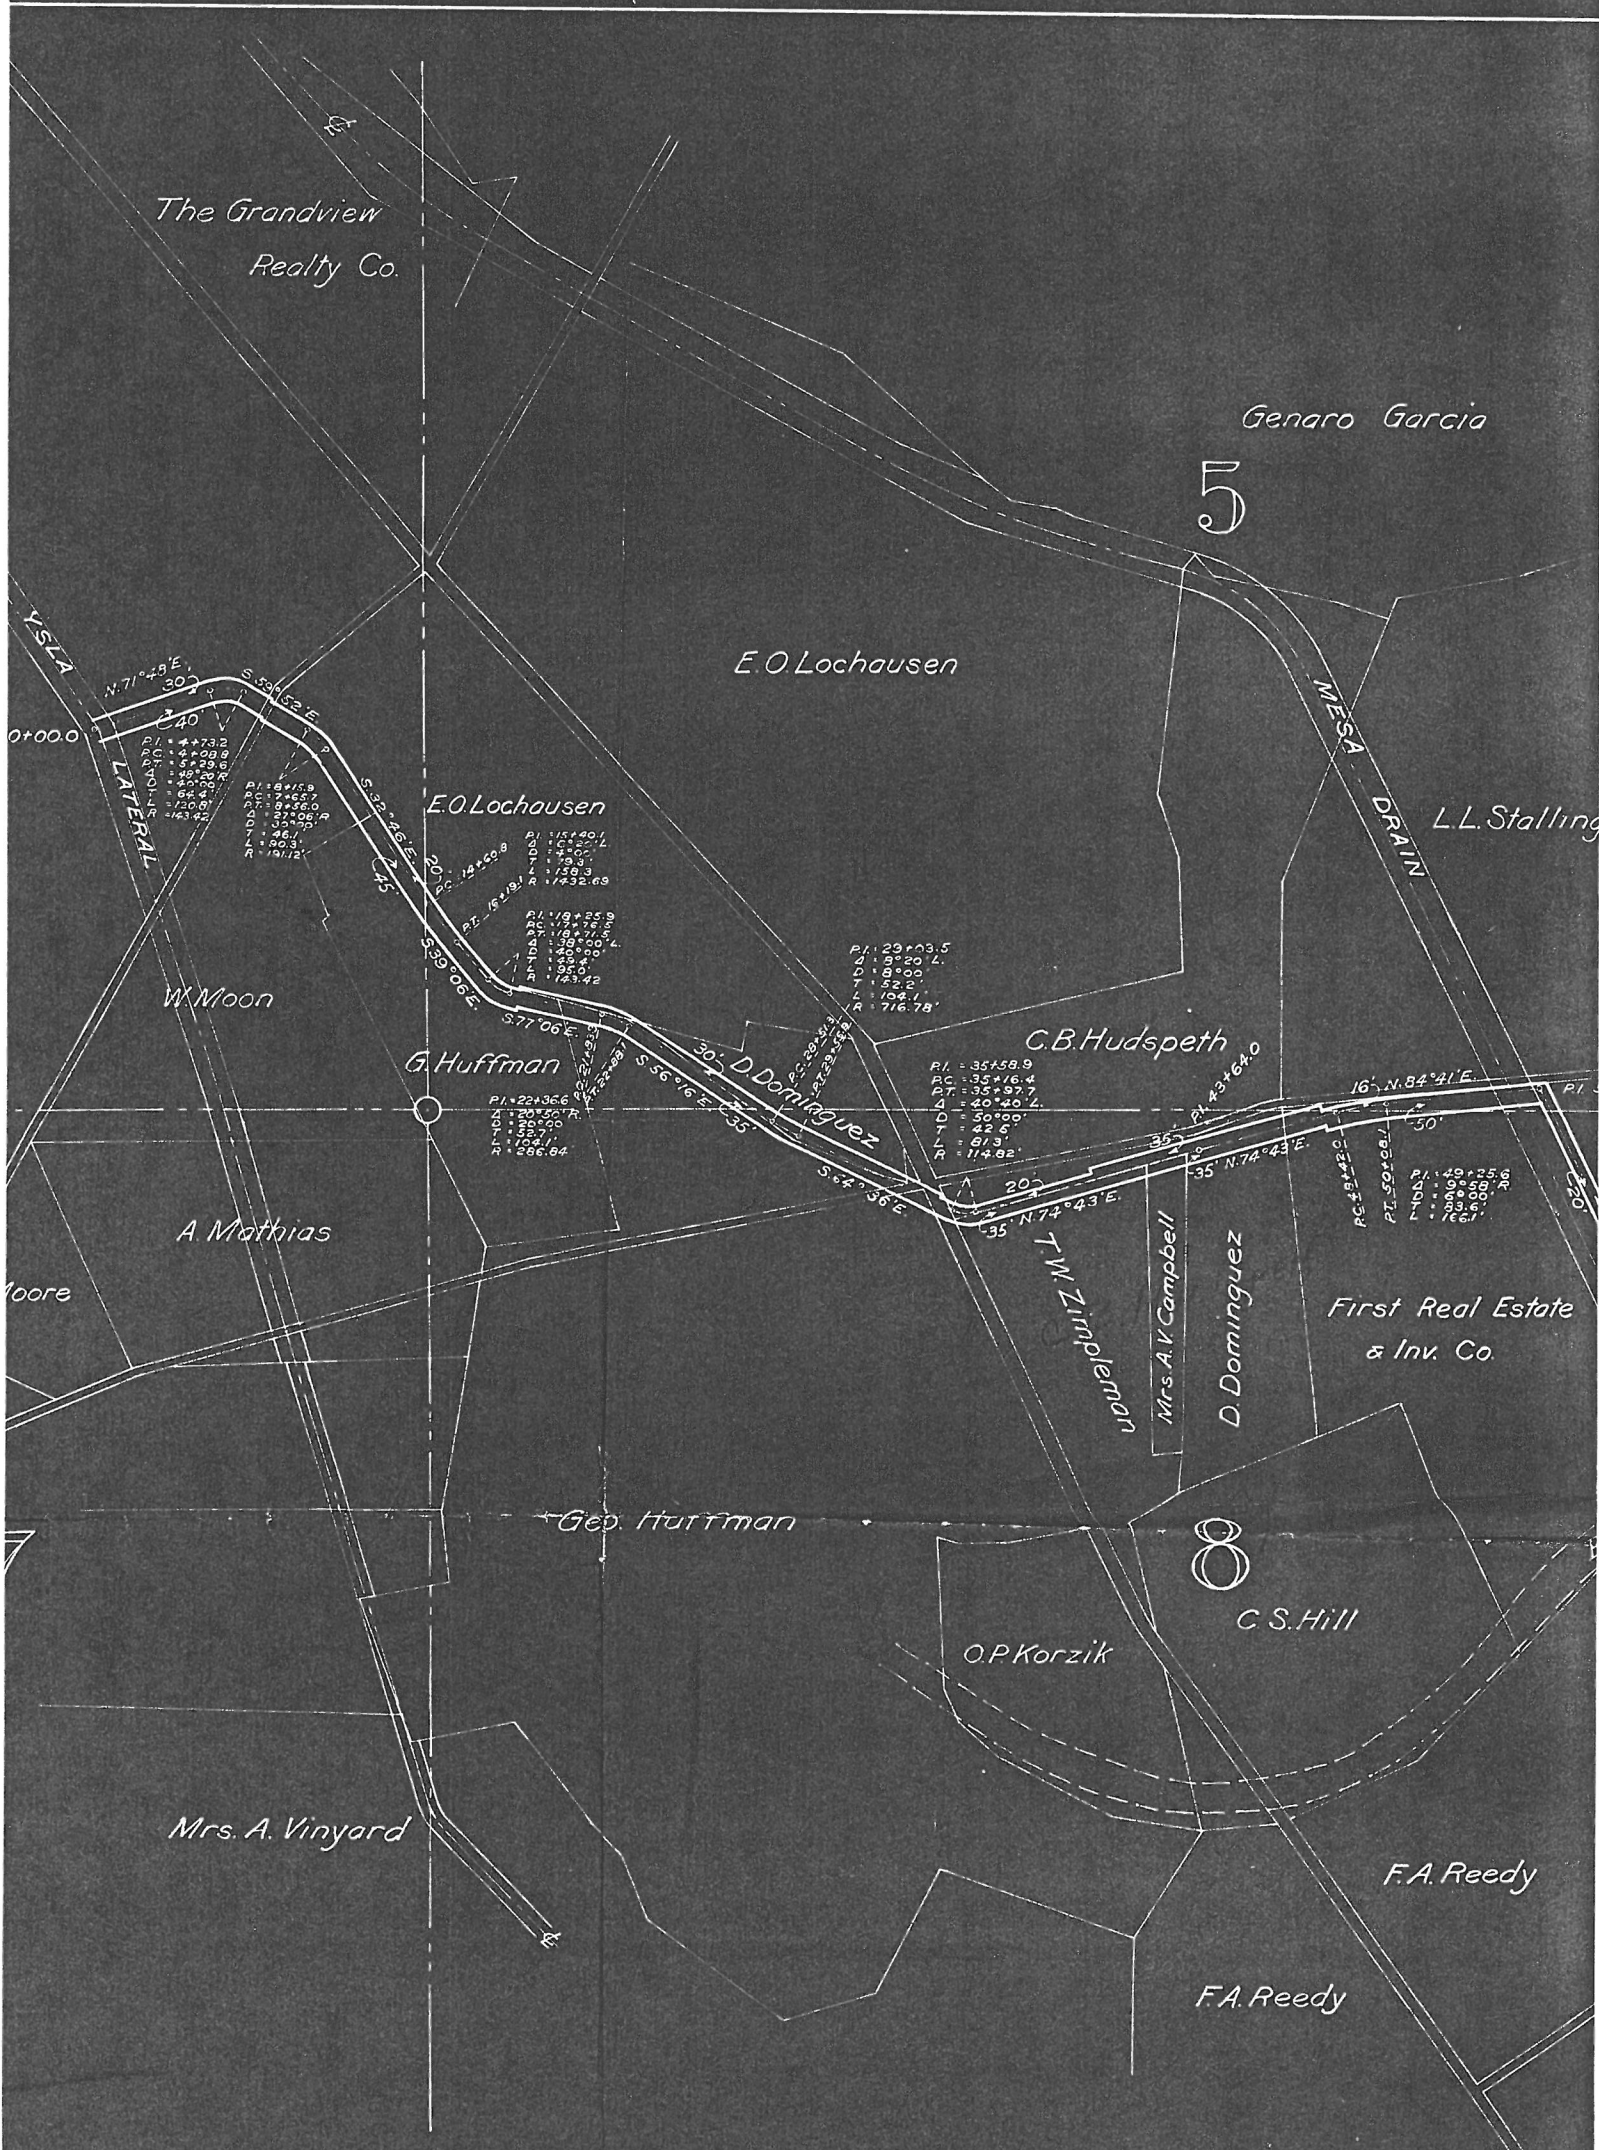

YSLA LATERAL FOLDER

Form 7-523t
Reprint Sept., 1916

DEPARTMENT OF THE INTERIOR
UNITED STATES RECLAMATION SERVICE

El Paso, Texas, January 4, 1918.

Project Manager to the Director and Chief Engineer ~~(through Chief of Construction)~~

Subject: Forwarding ~~contract~~ **Quit Claim Deed** for approval.

~~Deed~~ **Deed** dated **December 29, 1917.** **Rio Grande** Project.

Executed by **DEMETRIO DOMINGUEZ & TEOFILO NARANJO, Commissioners of the YSLA COMMUNITY DITCH.**

Estimated amount involved, \$ **0.00** (See Gen'l Order No. 124)

Purpose of agreement: **Donation of ditch property.**
(See instructions on back, Pars. 4 and 5)

No public notice issued on the Rio Grande project.

~~Good and correct copy of bond herewith.~~ (Strike out if no bond transmitted.)

Advise Chief of Construction, Denver, Colorado, and Project Manager at El Paso, Texas,

and District Counsel at El Paso, Texas, of the approval of the above.

Incls. L. M. LAWSON
(Signature.)
Orig. & 1 copy deed, with blue print attached.
2 certificates of Asst.D.C. in duplicate.

(The blanks below to be filled in the Washington Office.)

Approved by Morris Bien, Acting Director APR 20 1918

Date of approval APR 20 1918

Bond, if any, approved by same officer on same date.

Original enclosed for record and return.

Morris Bien, Acting Director

JAN 10 1918 75473

see approval letter 4/10/18
copy to D.C. El Paso

Filed for Record April 30, 1918, at 2:45 P.M. | W. D. Greet County Clerk,
And Recorded May 6, 1918, at 3:20 P.M. | By *J. M. Woodward* Deputy.

3 1 4 5

DEED

STATE OF TEXAS, |
COUNTY OF EL PASO. |

KNOW ALL MEN BY THESE PRESENTS: That we Demetrio Dominguez, and Teofilo Naranjo, duly elected, qualified and acting Commissioners of the Ysla Community Ditch, of the County of El Paso, State of Texas, for and in consideration of the sum of One Dollar (\$1.00) to us in hand paid by the United States of America, acting pursuant to the act of Congress of June 17, 1902, (32 Stat., 388), and other good and valuable considerations, the receipt whereof is hereby acknowledged, do by these presents bargain, Sell, Release and Forever Quit claim unto the said United States of America, its successors and assigns, all the right, title and interest to the said Ysla Community Ditch lying in the County of El Paso and State of Texas, more particularly described in blue print hereto attached and made a part hereof.

TO HAVE AND TO HOLD all the right, title, interest, estate and claim of the said Ysla Community Ditch in and to the said premises, together with all and singular, the rights, privileges and appurtenances to the same in any manner belonging, unto the said United States of America, its successors and assigns forever: PROVIDED That nothing herein contained shall be construed as a conveyance, interference with, or in any wise affecting the vested right of any holder of rights in the said Ysla Community Ditch to the use of water from the Rio Grande.

This deed shall become effective to transfer the above described property and rights upon the approval of the Secretary of the Interior or the Director and Chief Engineer of the United States Reclamation Service.

WITNESS OUR HANDS This the 29th day of December, 1917.

Witness at Request of Grantor:

Demetrio Dominguez,

Geo. W. Huffman,
El Paso, Texas,

Teofilo Naranjo,
Commissioners of the Ysla
Community Ditch.

Approved Apr. 20, 1918, O.G.C.
Morris Bien, J.E.G.
Acting Director U.S.R.S.

STATE OF TEXAS, |

COUNTY OF EL PASO. |

BEFORE ME, F. G. Candelaria, a Notary Public in and for El Paso County, Texas, on this day personally appeared Demetrio Dominguez, and Teofilo Naranjo, Commissioners of the Ysla Community Ditch, and acknowledged that the foregoing instrument was signed by them on behalf of the said Ysla Community Ditch by authority upon them duly conferred, and the said Demetrio Dominguez, and Teofilo Naranjo, Commissioners of the said Ysla Community Ditch, acknowledged said instrument to be the free act and deed of the said Ysla Community Ditch.

GIVEN UNDER MY HAND AND SEAL OF OFFICE, this 29th day of December, A. D. 1917.

(Notarial Seal)

My Commission expires June 11th, 1919.

F. G. Candelaria,
Notary Public, El
Paso Co., Texas.

Approved by the Board of Commissioners

State of Texas)
County of El Paso)

KNOW ALL MEN BY THESE PRESENTS: That we, the undersigned owners of water rights in the Ysla Community Ditch for and in consideration of the benefits to accrue to us, respectively, by reason of the reconstruction, enlargement and improvement of the said Ysla Community Ditch system to be hereafter performed by the United States of America, hereby disclaim and release all our rights, title and interest in and to the said Ysla Community Ditch system as the same is now constructed and in existence, as shown on blue print hereto attached and hereby made a part hereof, and agree that the United States, pursuant to the Act of Congress approved June 17, 1902(32 Stat., 388) and acts amendatory thereof and supplementary thereto, may take charge of, operate and maintain, and control said ditch system and all appurtenances thereof, and shall have the right to reconstruct, enlarge and otherwise improve the same in any manner deemed necessary by the proper officers of the United States in order that there may be afforded superior facilities for the irrigation of the lands tributary thereto.

Witness our hands this 29th day of December

, A. D. 1917.

Justus Carr 38 acs
El Potos. By Bill Blum 8
Yacarias y rodaca 9 y 9/10 de rodaca 3
Abd. Hernandez 1 1/2 Luiso Gomez 10
E O Lockman 60 Francisco Padillo 1 1/2

State of Texas)
County of El Paso)

Before me, F. G. CANDELARIA, a Notary Public in and for El Paso County, Texas, on this day personally appeared DEMETRIO DOMINGUEZ, and TEOFILO NARANJO, Commissioners of the Ysla Community Ditch, and acknowledged that the foregoing instrument was signed by them on behalf of the said Ysla Community Ditch by authority upon them duly conferred, and the said DEMETRIO DOMINGUEZ, and TEOFILO NARANJO, Commissioners of the said Ysla Community Ditch, acknowledged said instrument to be the free act and deed of the said Ysla Community Ditch.

GIVEN Under my hand and seal of office, this 29th day of December, A. D. 1917.

F. G. CANDELARIA
Notary Public.

My Commission expires June 11, 1919.

State of Texas,)
County of El Paso)

I, _____, Clerk of the County Court of said County, do hereby certify that the above instrument of writing, dated on the _____ day of _____, A.D.191____, with its certificate of authentication, was filed for record in my office this 32 day of April, A.D.1918, at 2:45 o'clock p.m., and duly recorded the 6th day of May, A. D. 1918, at 3:40 o'clock p.m., in the records of said county, in Volume 323 on page 34.

WITNESS MY HAND and the seal of the County Court of said County, at office El Paso, Texas, the day and year last above written.

Clerk County Court,
El Paso, Texas.
BY J. M. Woodard
Deputy.

State of Texas)
)
County of El Paso)

KNOW ALL MEN BY THESE PRESENTS: That we, ~~DEMETRIO~~
~~DOMINGUEZ~~, _____, and
~~TEOFILO NARANJO~~, duly elected, qualified
and acting Commissioners of the Ysla Community Ditch, of the
County of El Paso, State of Texas, for and in consideration
of the sum of One Dollar(\$1.00) to us in hand paid by the
United States of America, acting pursuant to the Act of Con-
gress of June 17, 1902(32 Stat., 388), and other good and
valuable considerations, the receipt whereof is hereby ac-
knowledged, do by these presents Bargain, Sell, Release and
Forever Quit-claim unto the said United States of America,
its successors and assigns, all the right, title and interest
to the said Ysla Community Ditch lying in the County of El
Paso and State of Texas, more particularly described in blue
print hereto attached and made a part hereof.

TO HAVE AND TO HOLD all the right, title, interest,
estate and claim of the said Ysla Community Ditch in and to
the said premises, together with all and singular, the rights,
privileges and appurtenances to the same in any manner be-
longing, unto the said United States of America, its succes-
sors and assigns forever: PROVIDED, That nothing herein con-
tained shall be construed as a conveyance, interference with,
or in any wise affecting the vested right of any holder of
rights in the said Ysla Community Ditch to the use of water
from the Rio Grande.

This deed shall become effective to transfer the above described property and rights upon the approval of the Secretary of the Interior or the Director and Chief Engineer of the United States Reclamation Service.

WITNESS OUR HANDS This the 29th day of December, 1917.

DEMETRIO DOMINGUEZ

Witness at Request
of Grantor.

TEOFILO NARANJO

Geo/ W Hoffman

Commissioners of the Ysla
Community Ditch.

El Paso, Texas.

APPROVED _____

C- ~~2011~~

El Paso, Texas, Feb. 21, 1918.

From Project Manager, L. M. Lawson,

To Chief of Construction, Denver.

Subject: Lateral systems in Texas to be taken over and operated by the Government - Acquisition of Ysla Community Ditch - Rio Grande Project.

1. Reference is made to your letter of February 12th relative to subject above mentioned.

2. All community ditches and laterals of the Rio Grande Project which can be used as part of the government permanent lateral system, are being taken over and operated by this Project, subject to the consent of the Water Users' Association and 80% of the owners of water rights in said ditches and laterals. Pursuant to this policy, deeds are executed by the Commissioners of such ditches and laterals to the United States after the passage of a resolution by the Water Users' Association requesting that said ditches and laterals be taken over and operated by the United States, and upon the receipt of individual releases to all rights in said ditches and laterals signed by at least 80% of the owners thereof.

3. The deed from the Commissioners of the Ysla Community Ditch, dated December 29, 1917, was executed in accordance with the procedure above set forth: the resolution of the El Paso Valley Water Users' Association dated September 25, 1917, and


referred to in letter to you from the Acting Director, dated January 28, 1918, being deemed a proper approval by the Association, and individual releases having been received from practically all of the owners of water rights in the said Ysla Ditch, said releases being now on file in this office.


4. Copy of executed deed from Commissioners of the Ysla Ditch, dated December 29, 1917, is herewith returned together with two certificates accompanying it.


- - - -


Incs.


Executed deed Ysla Community Ditch, certificates & blue print.
Carbon copy of this letter.

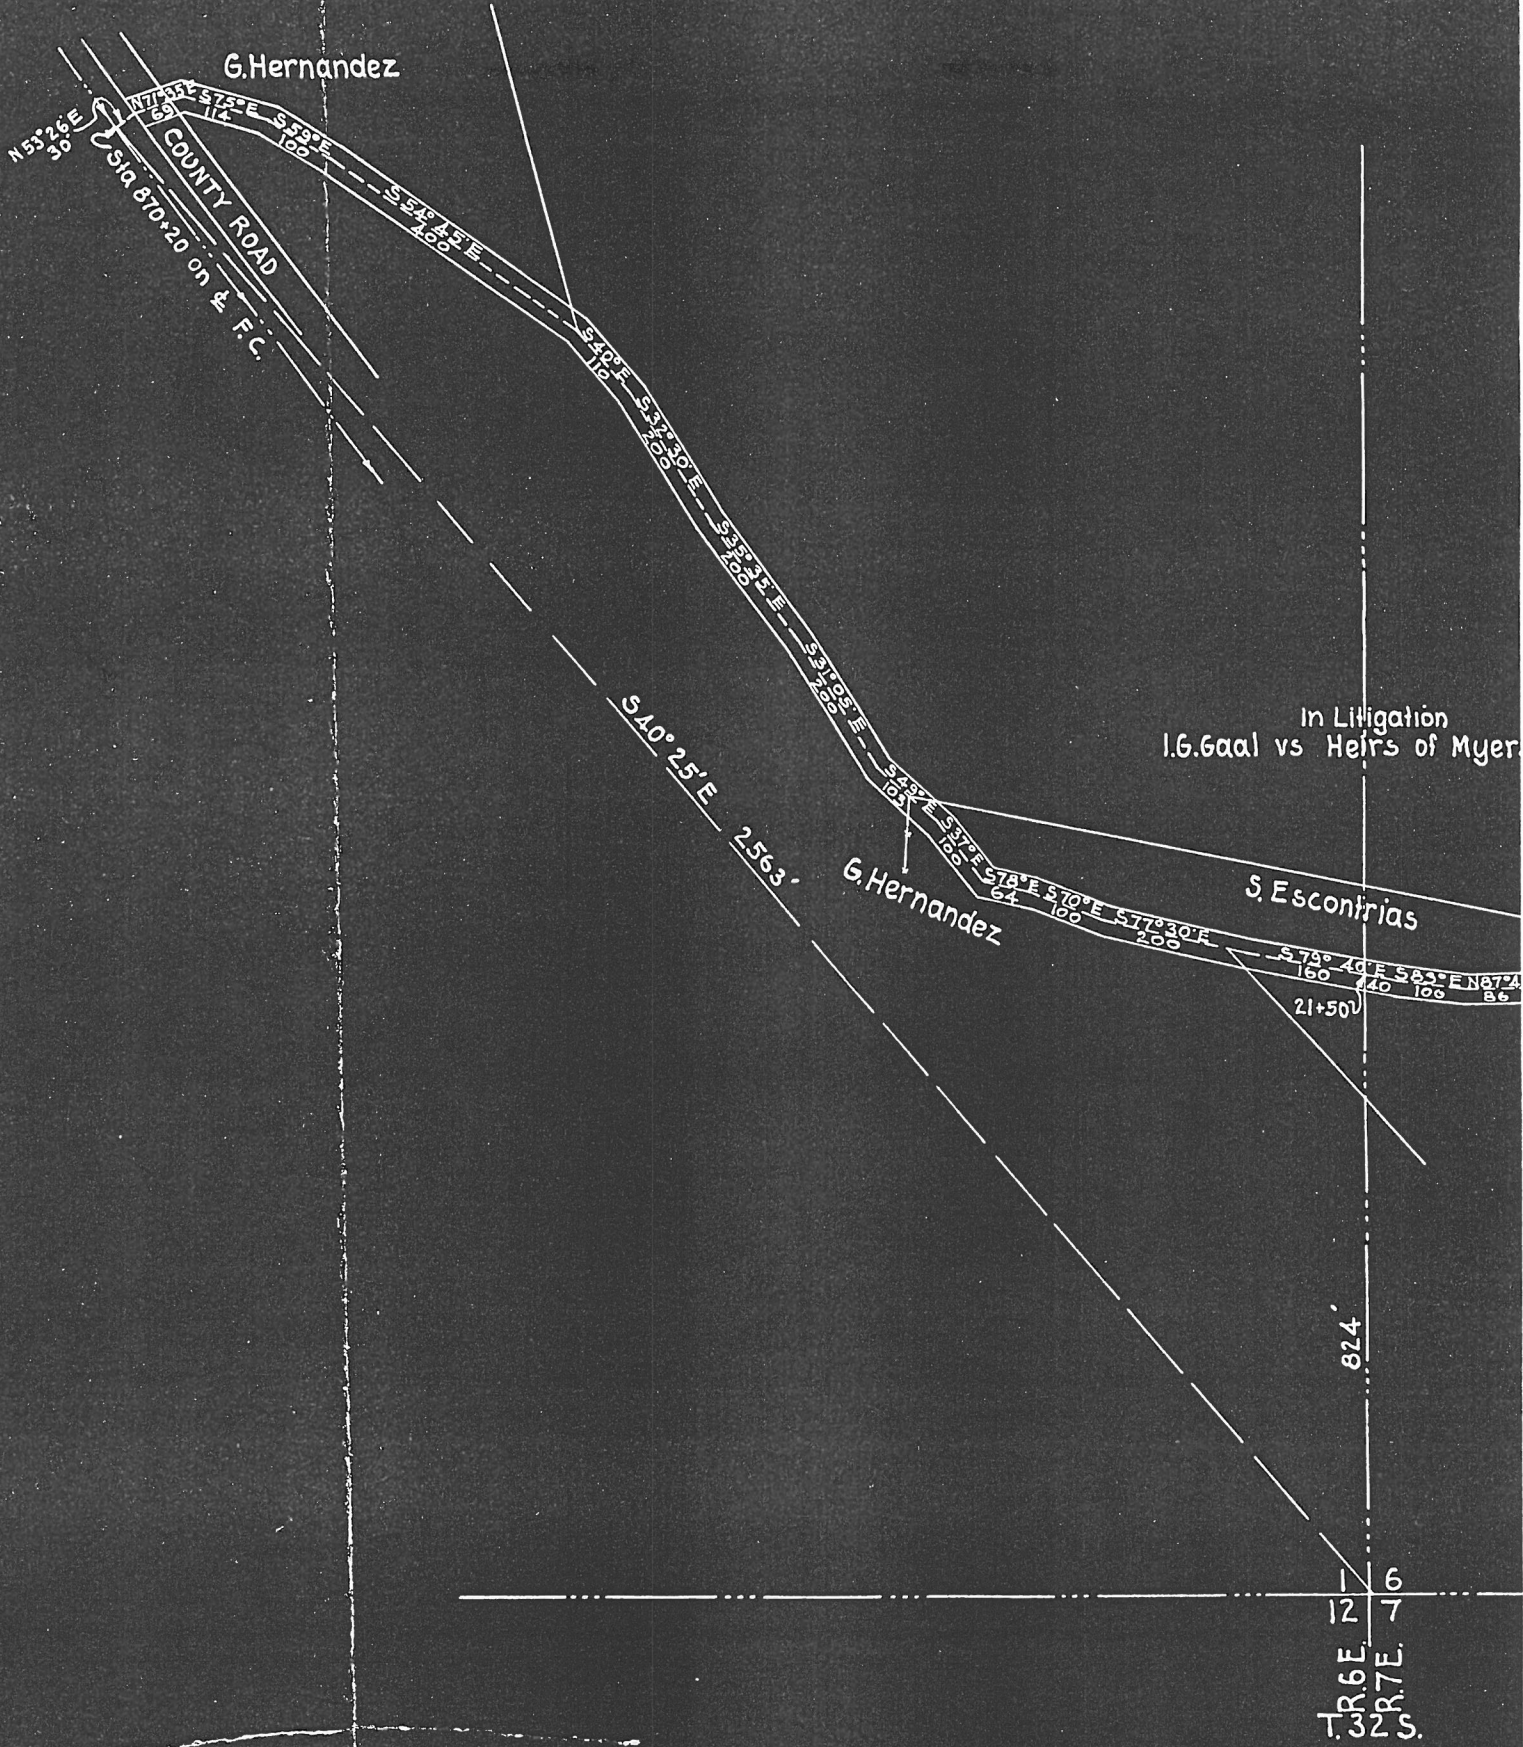


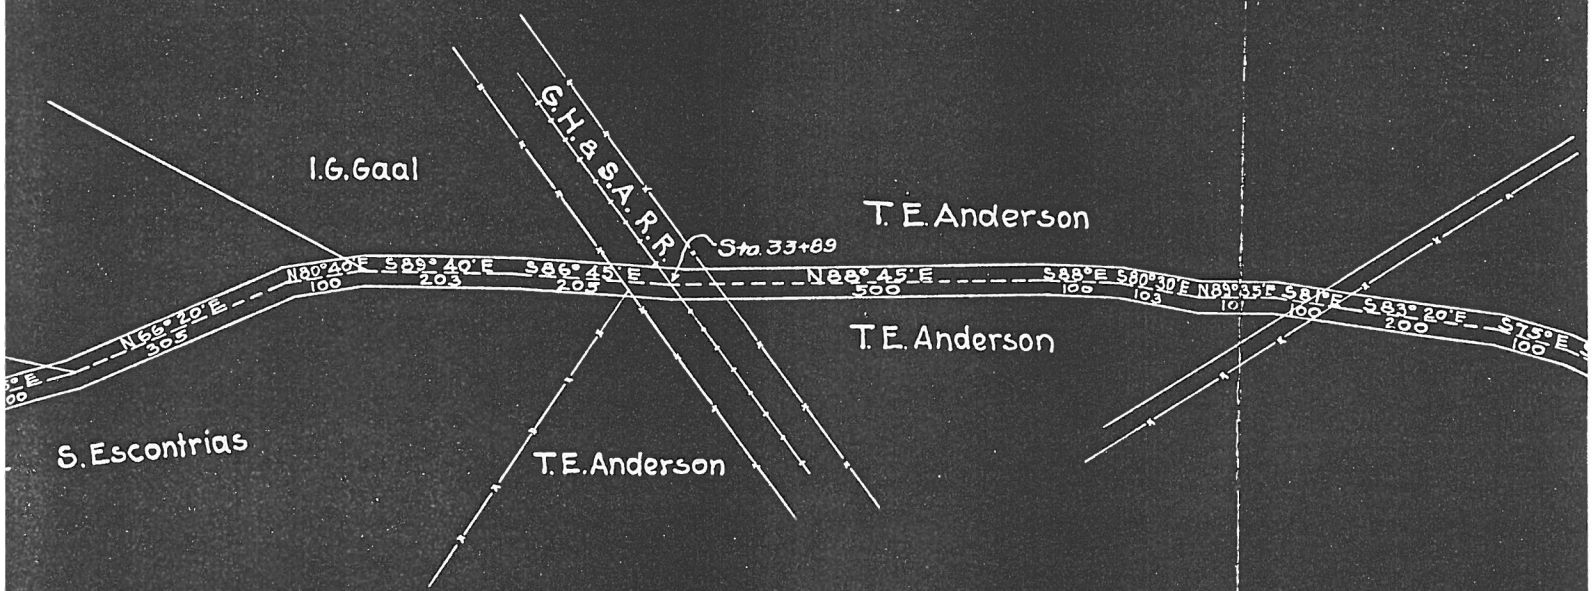

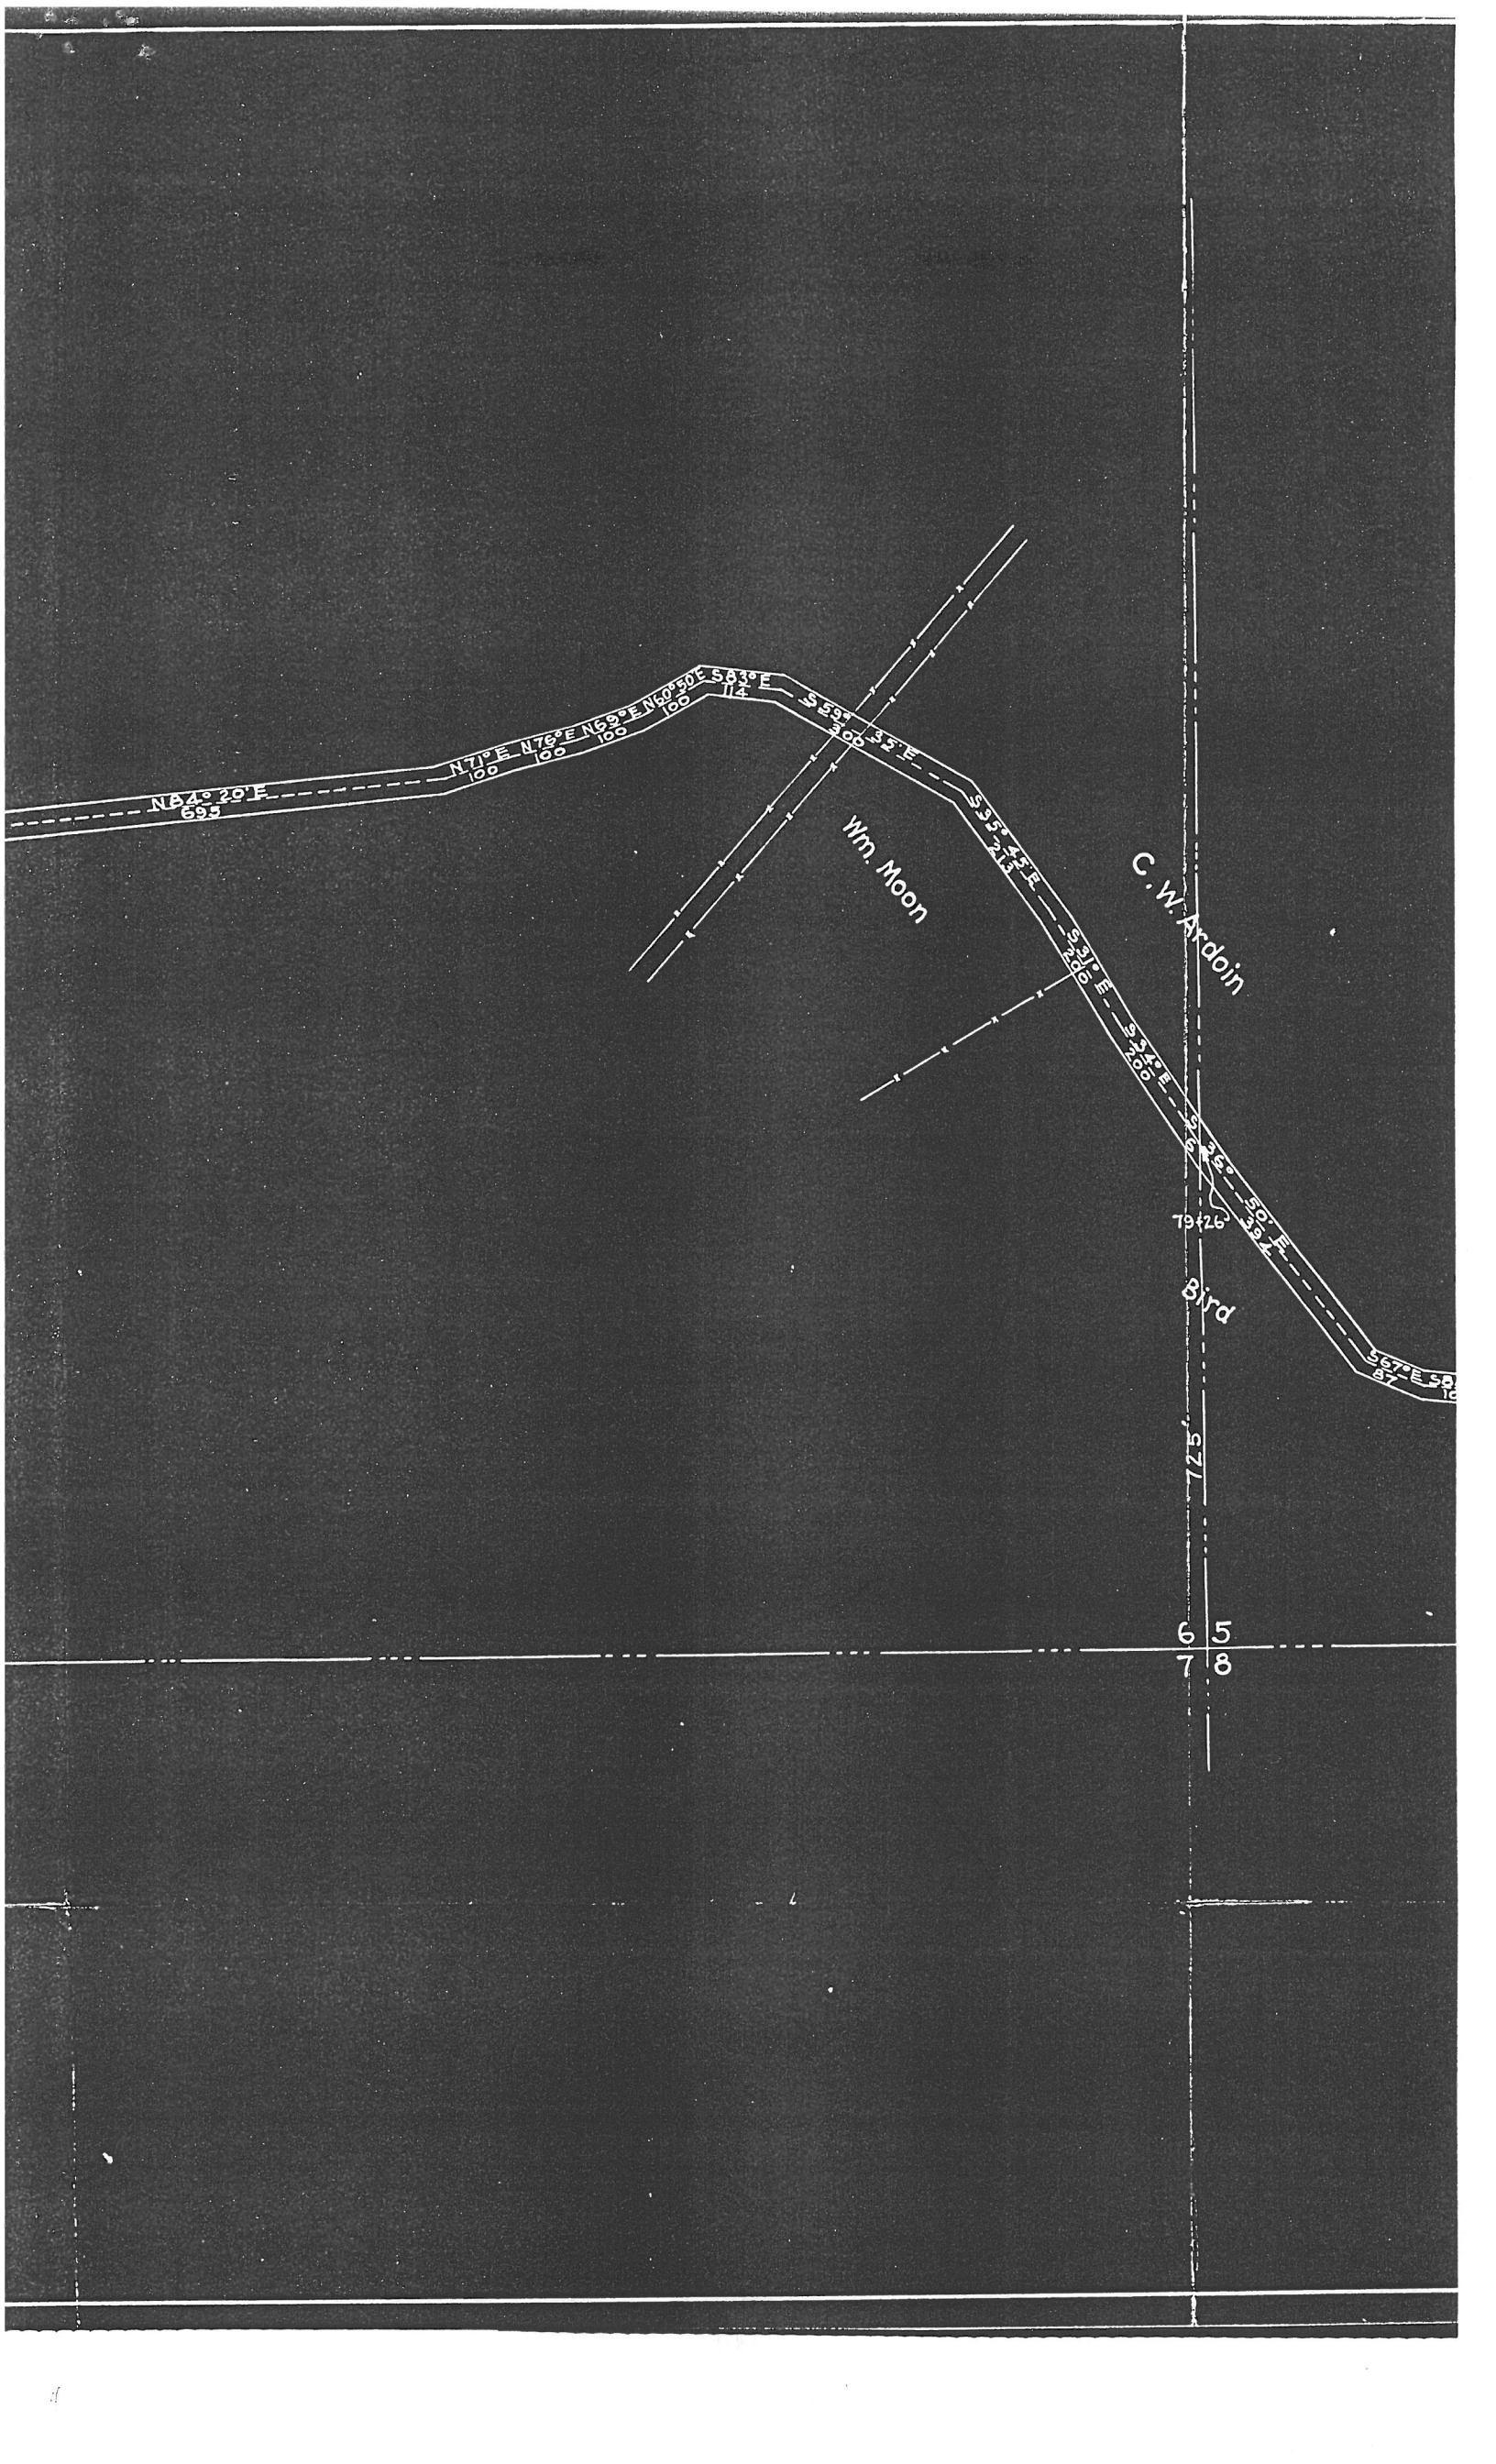

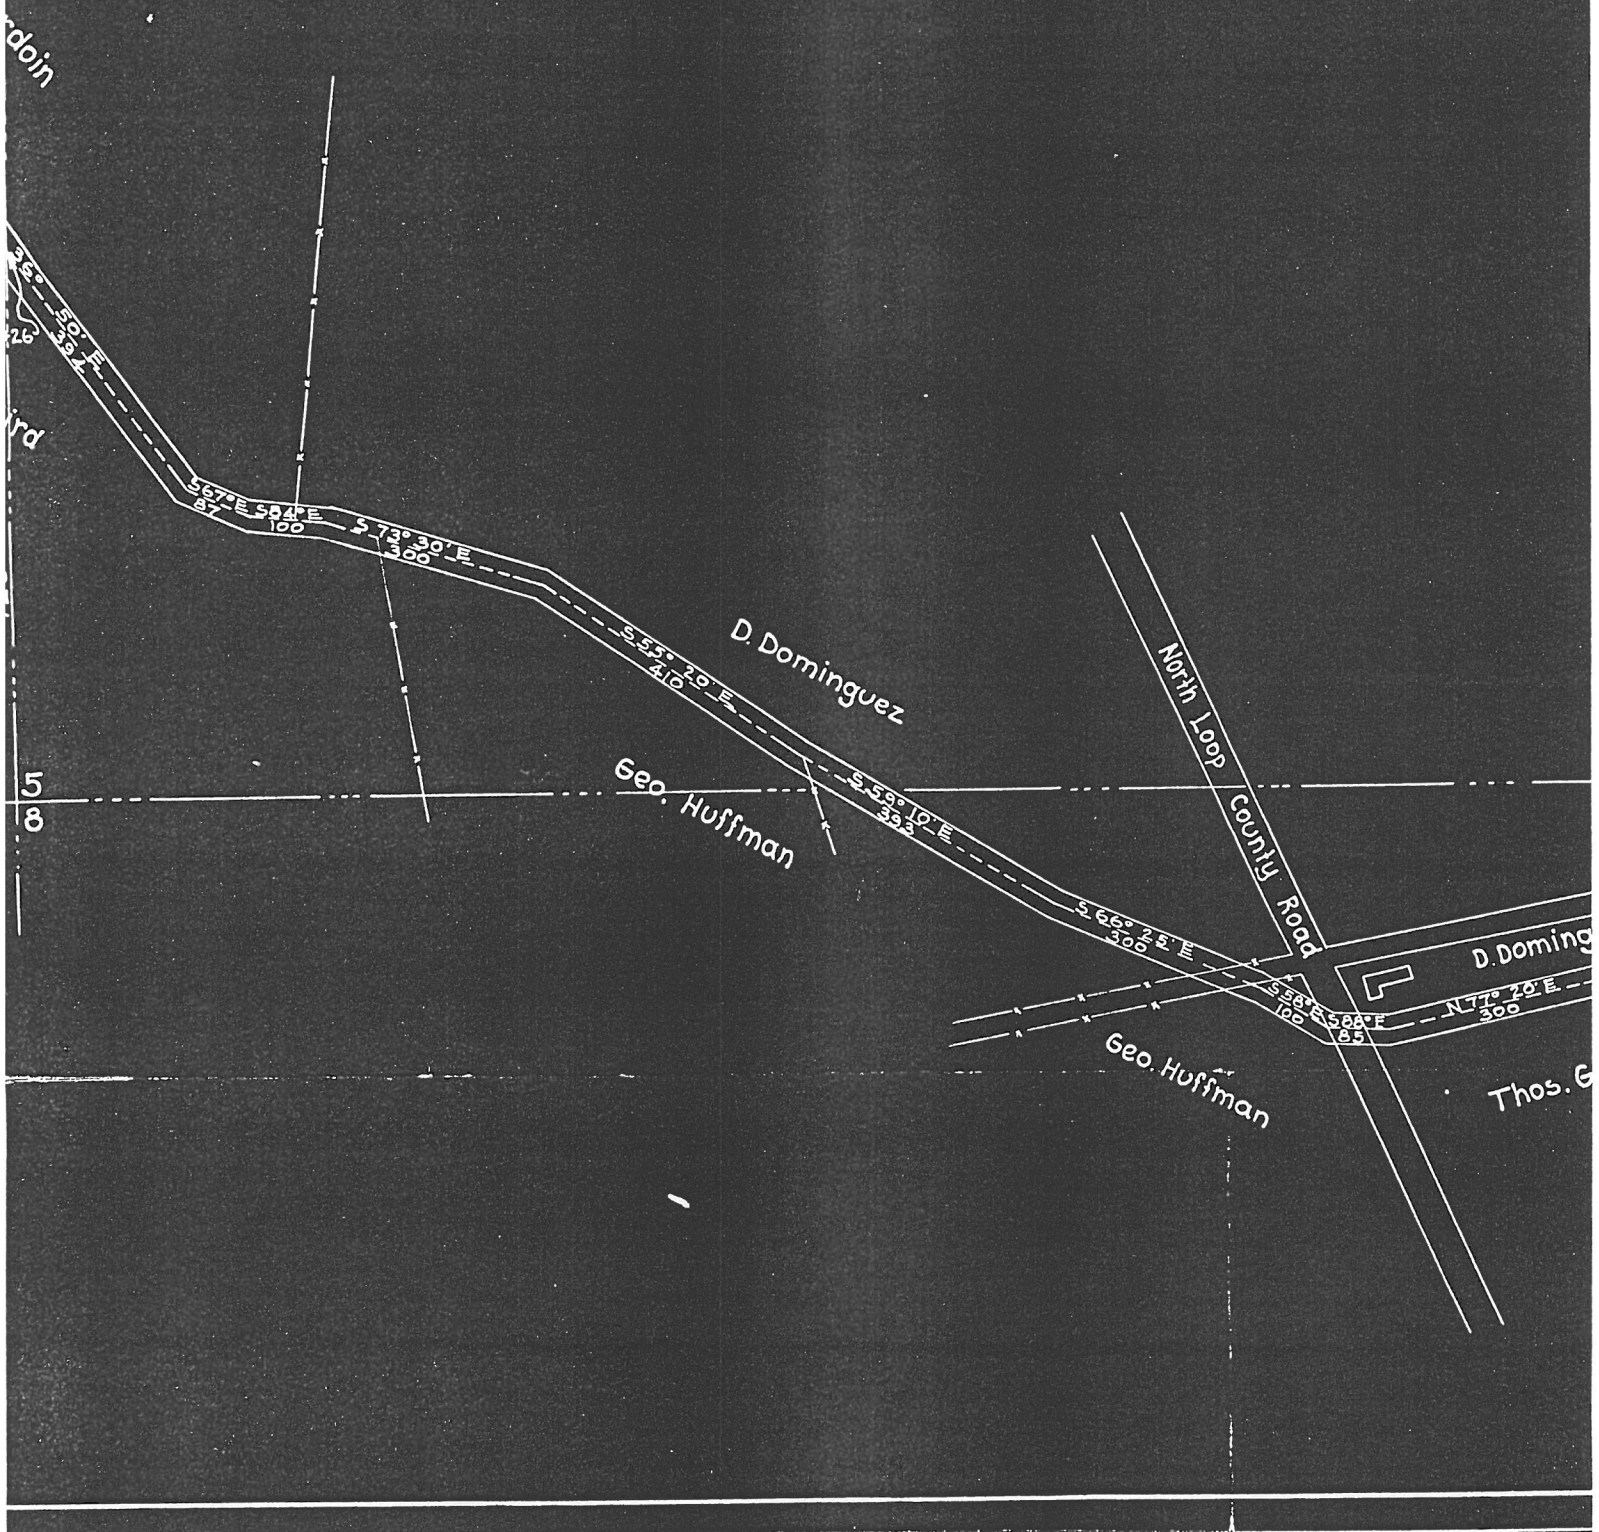

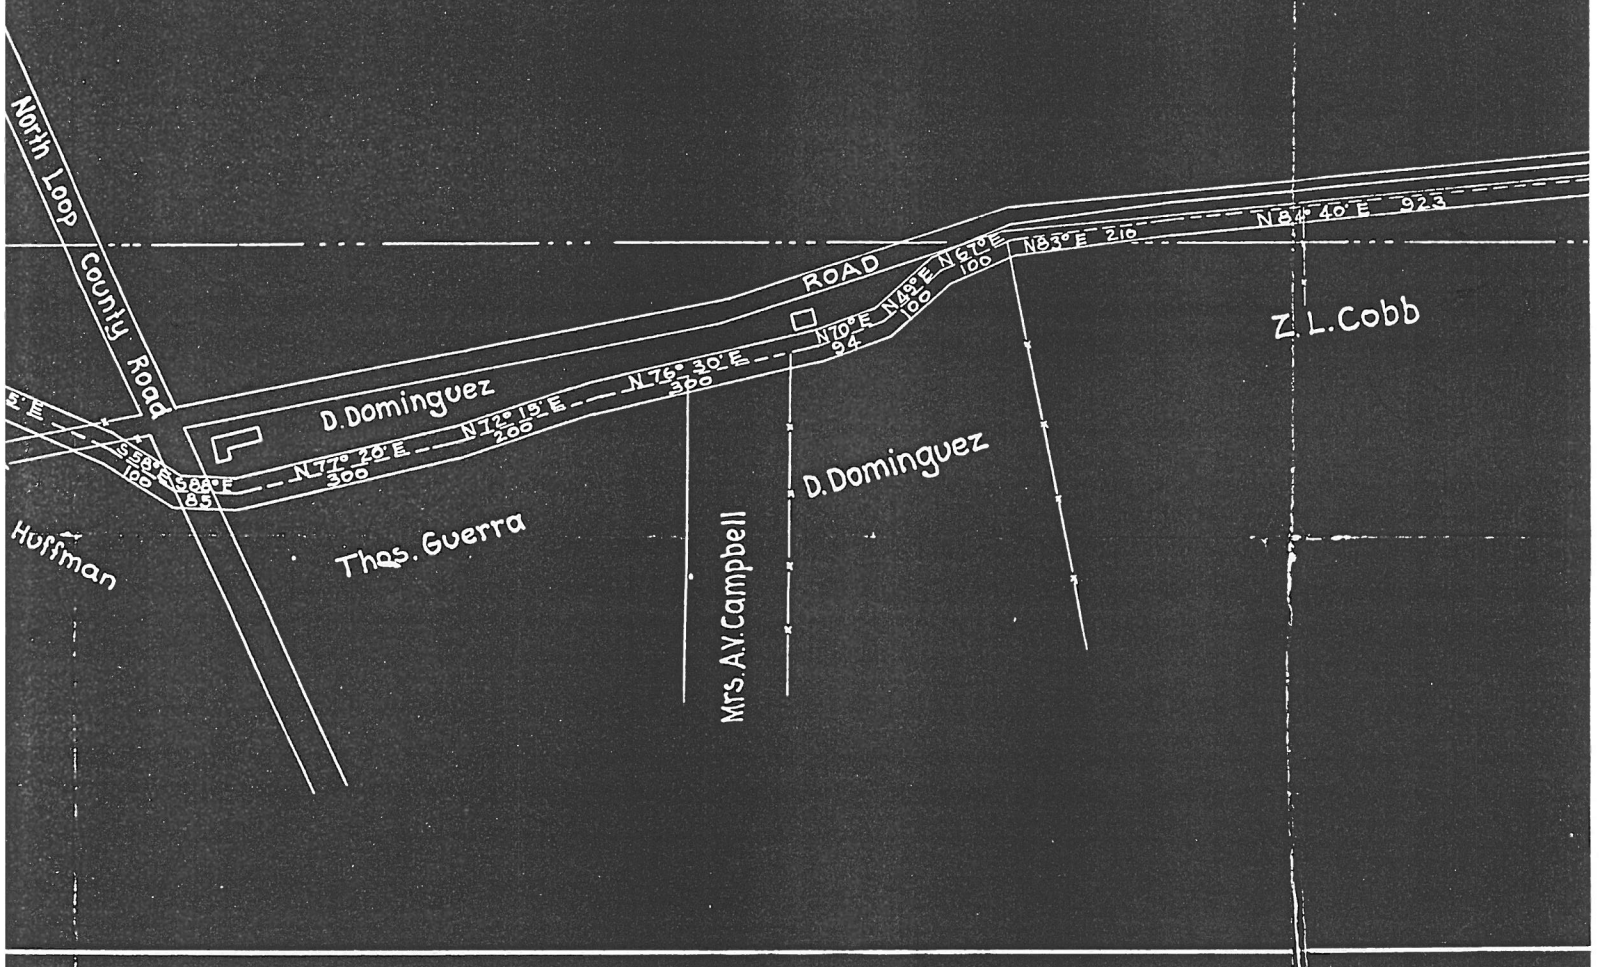

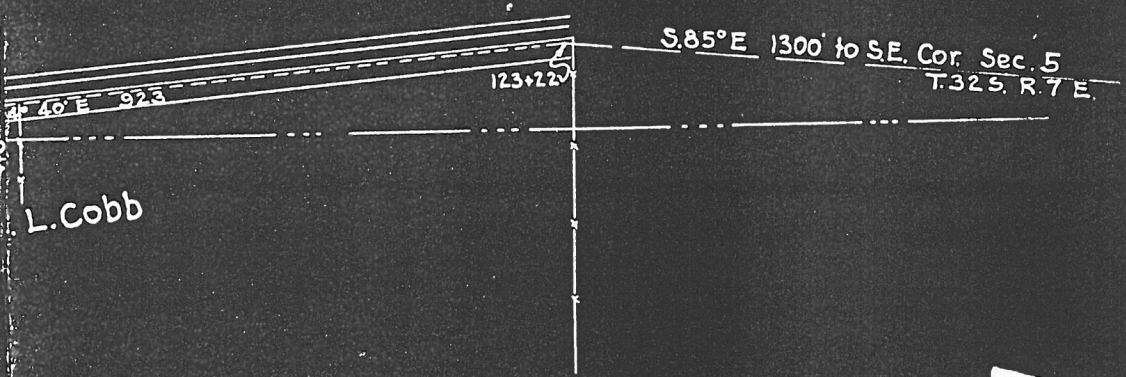



429245

DEPARTMENT OF THE INTERIOR
UNITED STATES RECLAMATION SERVICE
RIO GRANDE PROJECT-N.M.-TEX.
S.B. WILLIAMSON, CHIEF OF CONST. R.F. WALTER, SENIOR ENGR.
EL PASO VALLEY
MAP OF
ISLA DITCH

SCALE: 1"=200'
TRACED: W.P.B.

JULY 1915

E. 71.6 R 54

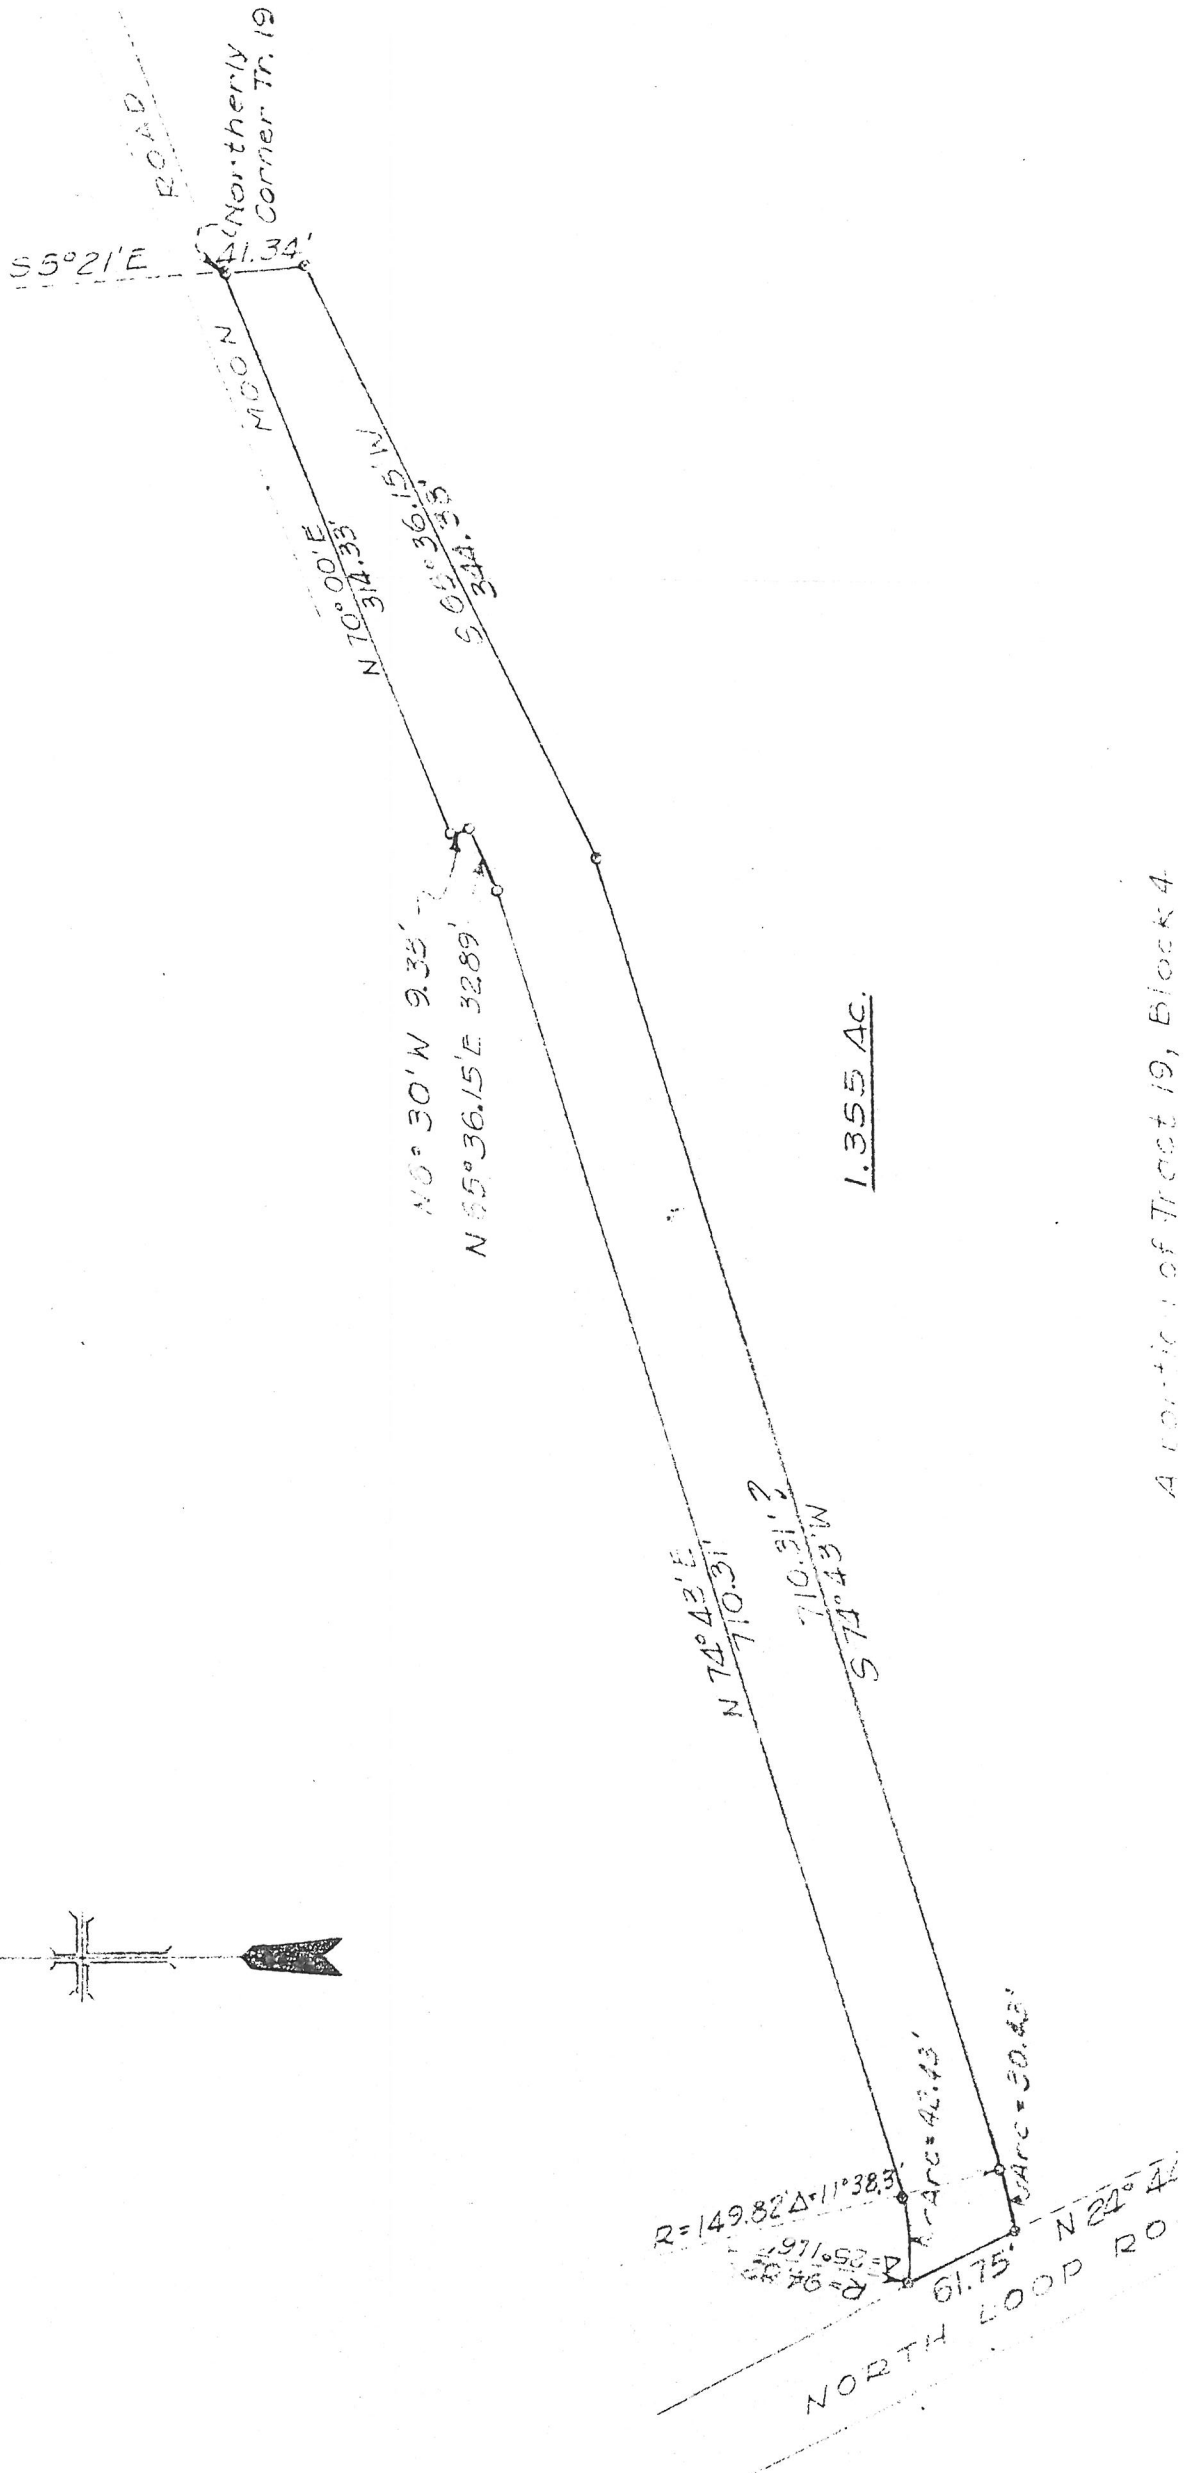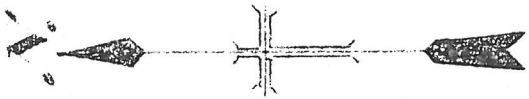

1.355 AC.

A portion of Tract 19, Block 4

$R=149.82 \Delta=11^{\circ}38.3'$
 $R=97.82 \Delta=55^{\circ}17.5'$
 $R=97.82 \Delta=55^{\circ}17.5'$

N 21° 41' E 61.75'
N 21° 41' E 61.75'
NORTH LOOP RD

BUREAU OF RECLAMATION El Paso, Texas	
Rec'd JUN -3 1970	
Route to:	Initials
Proj. Supt.	JK
Power	
Irrig.	
Engr.	MAA
Financa	
Supply	
Personnel	

June 1, 1970

To: Mr. William B. Hardie

Proposed
DESCRIPTION
of a portion of
Tract 19, Block 4
Socorro Grant
(Lateral Y-65)

A 1.355 acre parcel of land, more or less, situated in Tract 19, Block 4, Socorro Grant, County of El Paso, Texas, more particularly described as follows:

Beginning at a reinforcing rod on the southeasterly right-of-way line of Moon Road the same being the northerly corner of said Tract 19;

Thence along the easterly line of said Tract 19 South 05°-21' East a distance of 41.34 feet to a wood stake;

Thence South 65°-36.15' West a distance of 344.38 feet to a reinforcing rod;

Thence South 74°-43' West a distance of 710.31 feet to a reinforcing rod;

Thence in a southwesterly direction along a curve with an angle of intersection of 11°-38.3', a radius of 149.82 feet for a chord bearing of South 80°-32.15' West and a chord distance of 30.38 feet to a reinforcing rod on the easterly right-of-way line of North Loop Road;

Thence a long said easterly right-of-way line North 24°-44' West a distance of 61.75 feet to a reinforcing rod;

Thence in a northeasterly direction along a curve with an angle of intersection of 25°-11.6', a radius of 94.82 feet for a chord bearing of North 87°-18.8' East and a chord distance of 41.36 feet to a reinforcing rod;

Thence North 74°-43' East a distance of 710.31 feet to a reinforcing rod;

Thence North 65°-36.15' East a distance of 32.89 feet to a reinforcing rod;

Thence North 06°-30' West a distance of 9.33 feet to a reinforcing rod on the southeasterly right-of-way line of Moon Road;

Thence along said southeasterly right-of-way line North 70°-00' East a distance of 314.33 feet to the place of beginning, SUBJECT to an encroachment of a utility pole, two guy wires and overhead wires

Platted: 23-503-7420

at Moon Road and further SUBJECT to the rights for future suitable crossings of the Lateral and the property to Moon Road from and to Tract 19 by streets dedicated to the public and by water, sewer, gas, electric and other utility lines and appurtenances and bridges and culverts.

CARTER ENGINEERING COMPANY

by Gilbert B. Carter
Gilbert B. Carter, President
Registered Public Surveyor # 632
Reg. Professional Engineer #1609


Job No. 7005

DEPARTMENT OF THE INTERIOR
UNITED STATES RECLAMATION SERVICE

From

To

Subject:

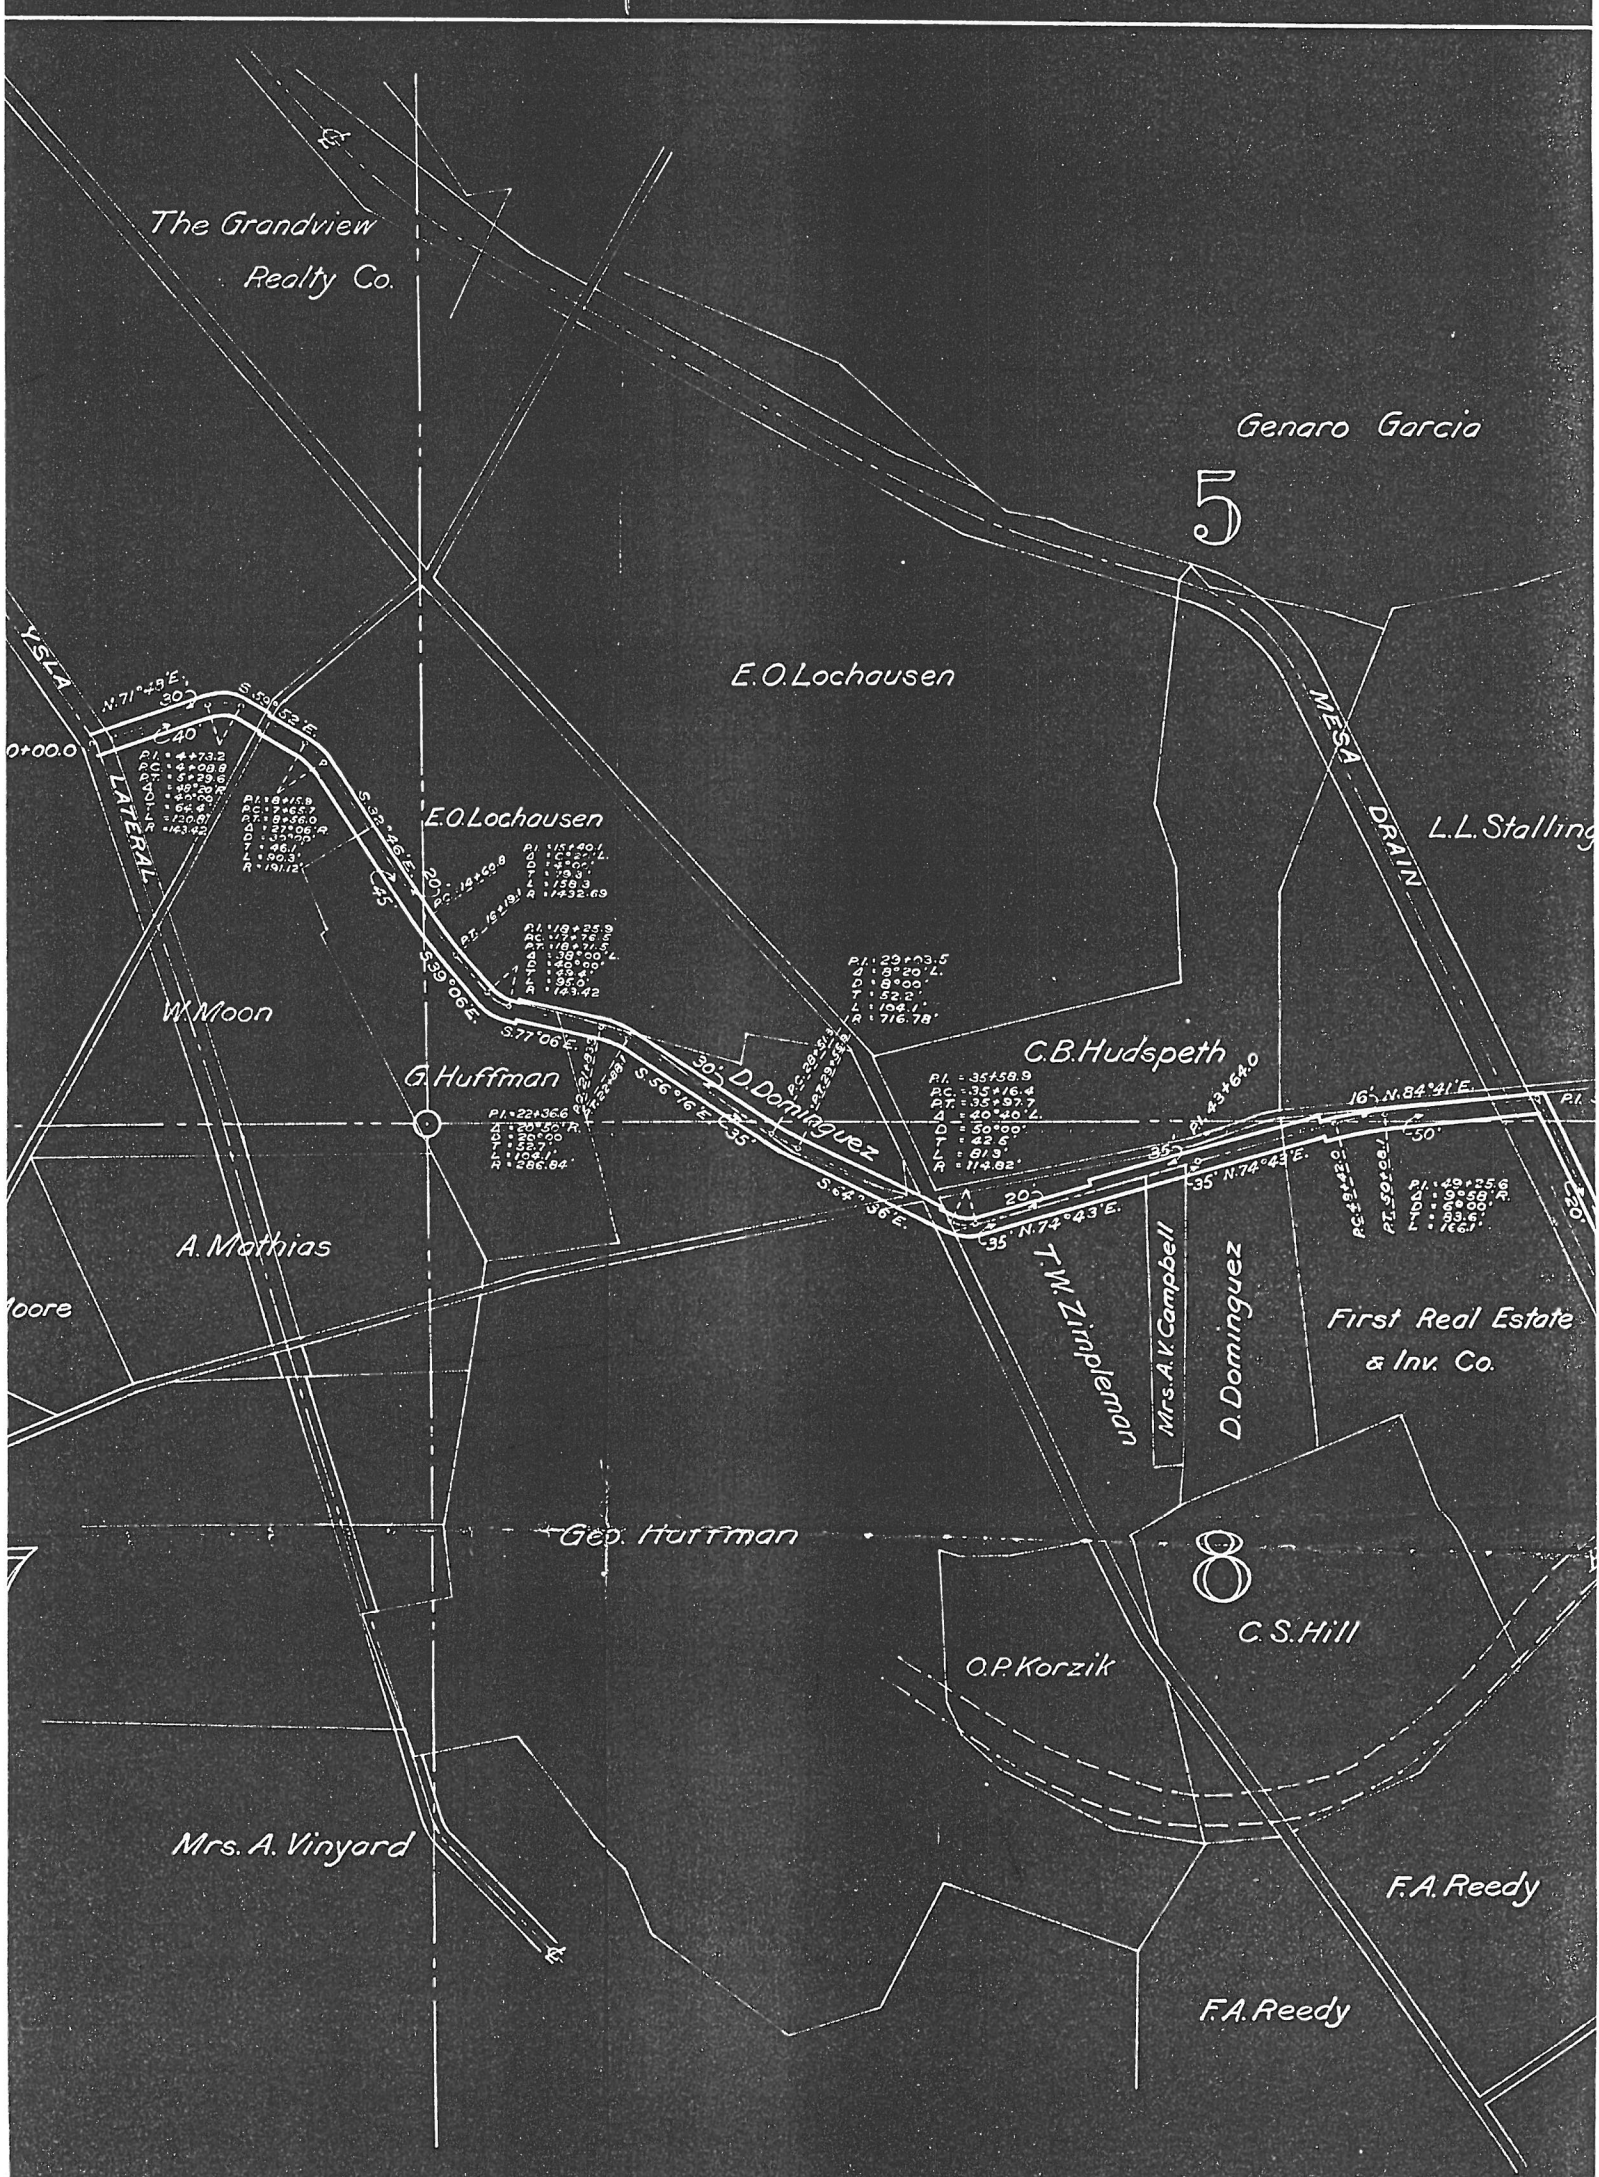

The Grandview
Realty Co.

Genaro Garcia

5

E.O. Lochausen

L.L. Stalling

WESA
DRAIN

Y524
N.71°45'E
30'
S.32°26'E
40'
LATERAL

PI: 87.59
PC: 74.57
PT: 97.00
L: 120.00
R: 143.02

E.O. Lochausen

PI: 124.09
PC: 124.09
PT: 151.91
L: 173.3
R: 173.209

PI: 119.25
PC: 119.25
PT: 138.71
L: 138.71
R: 123.42

PI: 227.03
PC: 182.20
PT: 182.20
L: 52.2
R: 716.78

W. Moon

G. Huffman

C.B. Hudspeth

PI: 357.58
PC: 357.58
PT: 400.00
L: 42.5
R: 117.82

30' D. Dominguez
S.56°16'E
35'

PI: 227.36
PC: 227.36
PT: 200.00
L: 106.1
R: 266.84

PI: 437.60
PC: 437.60
PT: 500.00
L: 62.5
R: 166.1

16° N.84°41'E

A. Mathias

Moore

T.W. Zimpler
Mrs. A.V. Campbell
D. Dominguez

First Real Estate
& Inv. Co.

Geo. Huffman

8

C.S. Hill

O.P. Korzik

Mrs. A. Vinyard

F.A. Reedy

F.A. Reedy

El Paso County Water Improvement District No. 1

El Paso County, Texas

A PETITION

GRANTING APPROVAL

of the

PLANS FOR RECONSTRUCTION

by

THE UNITED STATES RECLAMATION SERVICE

of the

Y S L A 65 L A T E R A L

From owners of land served with irrigation
water by the Ysla 65 Lateral.

1400
13-29

	40.00
"	35.00
"	140.00
"	45.00
"	140.00
5 to sta 22185	635.00
Wood	35.00
"	40.00
"	35.00
"	140.00
"	40.00
ing	0.00
Wood	40.00
ing	0.00
Wood	35.00
"	140.00
"	35.00
"	40.00
"	35.00
"	140.00
"	130.00
"	35.00
"	45.00
"	35.00
"	140.00
"	130.00
struction	800.00
Wood	45.00
"	140.00
"	45.00
"	150.00
"	45.00
ictures	3680.00
30 per cent	3480.00
	7160.00
Total 20%	1432.00
Total	\$8592.00

NOTE:

Structure from the right (1919)
 Field notes from 1919
 45' wide structure
 structure at west end of mesa
 structure

County Road adjacent
 no operating road
 operating rd. on right
 10' " " " "
 existing road on left
 " " " "
 " " " "
 Drain R/W
 from 4' of drain
 bank on right

#1 and be done force acct.
 #2 " " " " by contract.
 Volume at sta 707+00 Mesa Drain
 be done by government forces

Hor. Scale: 1"=400' Vert. Scale: 1"=4'

DEPARTMENT OF THE INTERIOR
 UNITED STATES RECLAMATION SERVICE
RIO GRANDE PROJECT, NM.-TEX.
EL PASO VALLEY
#65 PROFILE & ESTIMATE

Surveys S.A. Colwell. Recommended W.E.M.
 Drawn E.M. Approved: 1-16-20
 Checked R.M.T.

Clint, Texas Dec. 1919

6+15.63	County Bridge 90	16 x 12		New - Wood	150.00
6+32	T.O.	1' x 4'	Left	" "	40.00
9+00	"	1' x 3'	Right	" "	35.00
9+10	Check	2-3' Bays		" "	140.00
17+80	T.O.	2 x 3'	"	" "	45.00
17+90	Check	2-3' Bays		" "	140.00
19+00	Concrete Lining	2"		extends to sta. 22+85	635.00
22+60	T.O.	1' x 3'	Left	New - Wood	35.00
25+70	" "	1' x 4'	Right	" "	40.00
27+70	" "	1' x 3'	Left	" "	35.00
27+80	Check	2-3' Bays		" "	140.00
33+10	T.O.	1' x 4'	"	" "	40.00
33+46	County Bridge			Existing	0.00
34+60	T.O.	1' x 4'	Right	New - Wood	40.00
35+25	County Bridge			Existing	0.00
35+50	T.O.	1' x 3'	"	New - Wood	35.00
35+60	Check	2-3' Bays		" "	140.00
37+58	T.O.	1' x 3'	Left	" "	35.00
38+76	" "	1' x 4'	Right	" "	40.00
43+38	" "	1' x 3'	"	" "	35.00
43+50	Check	2-3' Bays		" "	140.00
43+70	Farm Bridge	12' x 12'		" "	130.00
47+60	T.O.	1' x 3'	Right	" "	35.00
" "	" "	2' x 3'	Left	" "	45.00
50+50	" "	1' x 3'	Right	" "	35.00
50+60	Check	2-3' Bays		" "	140.00
51+00	Farm Bridge	12' x 12'		" "	130.00
54+34.1	Metal Flume	#120-66'		New Construction	800.00
55+50	T.O.	2' x 3'	Left	New - Wood	45.00
55+60	Check	2-3' Bays		" "	140.00
68+	T.O.	2' x 3'	"	" "	45.00
69+00	Drop & Check	2-3' Bays & 1' Drop		" "	150.00
72+00	T.O.	2' x 3'	Right	" "	45.00

Total Field Cost - Structures 3680.00
 11,600 C.Y. Excavation @ .30 per c.y. 3480.00
 Total Field Cost 7160.00
 Overhead 15% Contingencies 5% Total 20% 1432.00
 Grand Total \$8592.00

RIGHT OF WAY

Stations	Left	Right	Remarks
0+00 to 6+16	30'	40'	Borrow both sides, County Road adjacent, no operating road.
6+16 to 19+00	20'	45'	Borrow on right, 10' operating rd. on right.
19+00 to 34+70	30'	35'	Borrow both sides, 10' " " " "
34+70 to 40+00	20'	35'	Borrow on right, existing road on left.
40+00 to 48+00	35'	35'	Borrow both sides " " " "
48+00 to 53+75.2	16'	50'	Borrow on right " " " "
53+75.2 to 55+30.6			Present Mesa Drain R/W.
55+30.6 to 72+00 (end)	25'	20'	& Ditch is 90' from E. of Drain. Borrow from spoil bank on right.

REFERENCES:

Location notes in E.B. 337
 Level notes in E.B. 350

NOTES:

- 1- Area of Right of Way is 980 Acres.
- 2- From sta 0+00 to 44+00 to be schedule #1 and be done force acc.
- 3- " " 44+00 to 72+00 " " " " #2 " " by contra
- 4- When this contract is complete remove flume at sta 707+00 Mesa
- 5- Acreage now irrigated 642
- 6- " irrigable 774
- 7- All structure work indicated here on to be done by government

ESTIMATE OF COST					
Station	Structure	Size	Side	Remarks	Estimated Cost
0+00	Concrete Headworks			Existing	0.00
6+15.63	County Bridge 90°	16' x 12'		New-Wood	150.00
6+32	T.O.	1' x 4'	Left	" "	40.00
9+00	"	1' x 3'	Right	" "	35.00
9+10	Check	2-3 Bays		" "	140.00
17+80	T.O.	2' x 3'	"	" "	45.00
17+90	Check	2-3 Bays		" "	140.00
19+00	Concrete Lining	2"		extends to sta 22+05	635.00
22+60	T.O.	1' x 3'	Left	New-Wood	35.00
25+70	" "	1' x 4'	Right	" "	40.00
27+70	" "	1' x 3'	Left	" "	35.00
27+80	Check	2-3 Bays		" "	140.00
33+10	T.O.	1' x 4'	"	" "	40.00
33+46	County Bridge			Existing	0.00
34+60	T.O.	1' x 4'	Right	New-Wood	40.00
35+25	County Bridge			Existing	0.00
35+50	T.O.	1' x 3'	"	New-Wood	35.00
35+60	Check	2-3 Bays		" "	140.00
37+58	T.O.	1' x 3'	Left	" "	35.00
38+76	" "	1' x 4'	Right	" "	40.00
43+38	" "	1' x 3'	"	" "	35.00
43+50	Check	2-3 Bays		" "	140.00
43+70	Farm Bridge	12' x 12'		" "	130.00
47+60	T.O.	1' x 3'	Right	" "	35.00
" "	" "	2' x 3'	Left	" "	45.00
50+50	" "	1' x 3'	Right	" "	35.00
50+60	Check	2-3 Bays		" "	140.00
51+00	Farm Bridge	12' x 12'		" "	130.00
54+34.1	Metal Flume	#120-66'		New Construction	800.00
55+50	T.O.	2' x 3'	Left	New-Wood	45.00
55+60	Check	2-3 Bays		" "	140.00
68+	T.O.	2' x 3'	"	" "	45.00
69+00	Drop & Check	2-3 Bays & 1 Drop		" "	150.00
72+00	T.O.	2' x 3'	Right	" "	45.00

Total Field Cost - Structures 3680.00
 11,600 C.Y. Excavation @ .30 per cu. 3480.00
 Total Field Cost 7160.00
 Overhead 15% Contingencies 5% Total 20% 1432.00
 Grand Total \$ 8592.00

RIGHT OF WAY				
Stations	Left	Right	Remarks	
0+00 to 6+16	30'	40'	Borrow both sides. County Road adjacent no operating road.	
6+16 to 19+00	20'	45'	Borrow on right. 10' operating rd. on right.	
19+00 to 34+70	30'	35'	Borrow both sides. 10' " " " "	
34+70 to 40+00	20'	35'	Borrow on right. existing road on left.	
40+00 to 48+00	35'	35'	Borrow both sides. " " " "	
48+00 to 53+75.2	16'	50'	Borrow on right. " " " "	
53+75.2 to 55+30.6	—	—	Present Mesa Drain R/W	
55+30.6 to 72+00 (end)	25'	20'	Ditch is 90' from & of Drain Borrow from spoil bank on right.	

REFERENCES:
 Location notes in F.B. 337
 Level notes in F.B. 350

0760-576.647503 Ys1a Main Lateral

$\Delta = 48^{\circ}20'R$ PC 7+08.8
 $D = 4^{\circ}A$ PT 5+29.6 P14+732
 $T = 64.4$ 559.52 L
 $L = 120.8$

$\Delta = 27^{\circ}06'A$ PC 7+65.7
 $D = 30^{\circ}A$ PT 8+56.0 P16+
 $T = 50.2$ 538.96 L
 $L = 90.3$

$\Delta = 6^{\circ}20'L$ PC 14+60.8
 $D = 4^{\circ}L$ PT 16+19.1 539.06 L
 $T = 70.3$ 539.06 L
 $L = 158.3$


$\Delta = 38^{\circ}00'L$ PC 17+76.5
 $D = 40^{\circ}L$ PT 18+71.5 572.06 L
 $T = 49.4$ 572.06 L
 $L = 95.0$

$\Delta = 20^{\circ}50'A$ PC 21+83.9
 $D = 20^{\circ}A$ PT 22+68.1 556.96 L
 $T = 52.7$ 556.96 L
 $L = 104.1$

$\Delta = 8^{\circ}20'L$ PC 28+51.3
 $D = 8^{\circ}L$ PT 29+55.4 562.36 L
 $T = 52.2$ 562.36 L
 $L = 104.1$

$\Delta = 40^{\circ}40'L$ PC 35+16.4
 $D = 50^{\circ}L$ PT 35+97.7 554.56 L
 $T = 42.5$ 554.56 L
 $L = 81.3$

$\Delta = 9^{\circ}58'A$ PC 48+42.0
 $D = 6^{\circ}A$ PT 48+94.6 574.43 L
 $T = 83.6$ 574.43 L

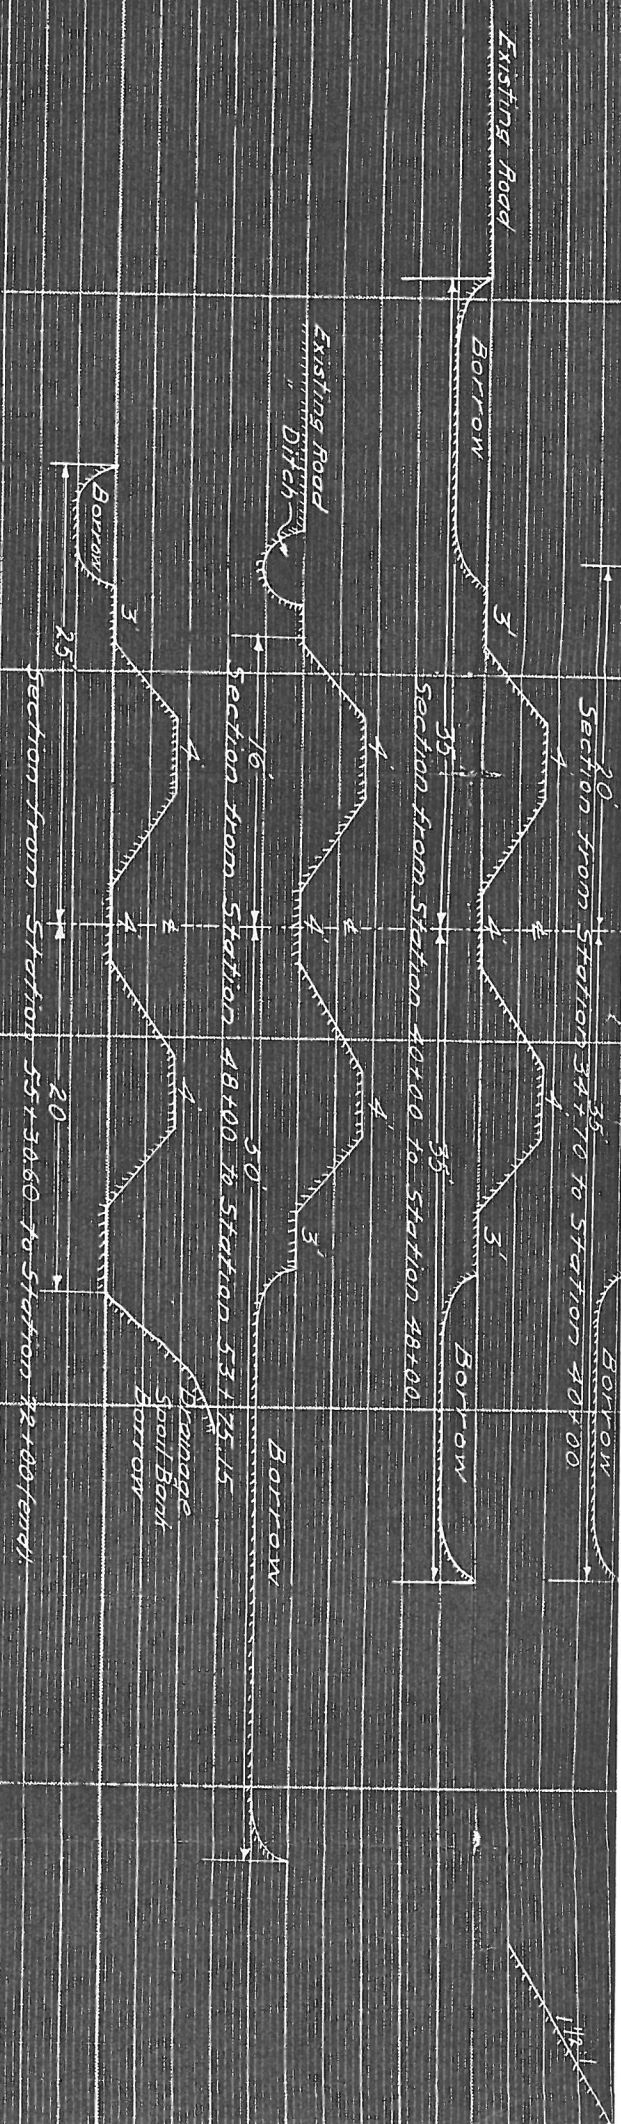

6/5 580.58 L
 7/8 2197.9 L
 174.43 L

Book 357 Ac - \$ 857
Grantor The Grandview Realty
Document Q.C.O.
Date 10-12-18 Recd 11-6-18
Book 209 Page 372
3.17 Ac - \$ 100

Date 3-1-17 Recd
Book 327 Page 247
1.04 Ac - \$ 119.00

Grantor E.D. + Julia Lockhassen
Document Q.C.O.
Date 9-5-17 Recd 1-16-18
Book 324 Page 441
6.15 Ac - \$ 100

Grantor Louise + Clemence Ubrich Burris
Document W.D.
Date 7-25-18 Recd 10-4-18
Book 324 Page 297
3.27 Ac - \$ 327.00

Charles Davis
Q.C.O.
Recd 3-4-18
Page 561

Grantor De F. + Ora E. Metcalf
Document Q.C.O.
Date 6-24-18 Recd 6-27-18
Book 324 Page 55
.59 Ac - \$ 100

Grantor George Huffman
Document Q.C.O.
Date 11-1-18 Recd 11-9-18
Book 327 Page 325
.47 Ac - \$ 100

Grantor H.A. + Elise Brooker
Document Q.C.O.
Date 7-5-18 Recd 7-10-18
Book 320 Page 376
.67 Ac.

Grantor Leopoldo + Filiberta Acosta
Document W.D.
Date 6-25-19 Recd 7-2-19
Book 322 Page 471
3.33 Ac - \$ 600.00

Grantor Wm. Moon
Document W.D.
Date 9-11-17 Recd 9-25-18
Book 320 Pages 52A
1.85 Ac - \$ 128.00

Grantor Ys LA Community Outh Assoc.
Document
Date 12-21-17 Recd
Book 4.2 Ac Page

Grantor A.W. Thomas
Document Q.C.O.
Date 12-19-19 Recd
Book 209 Page 432
2.26 Ac - \$ 100

Grantor H.E. Meader
Document W.D.
Date 9-22-20 Recd 5-6-20
Book 351 Page 284
7.95 Ac - \$ 1117.50

Grantor J.L. James
Document Q.C.O.
Date 10-25-17 Recd
Book 325 Page 246
2.84 Ac - \$ 100

