


B.M. Elev. 3658.91 Rt. upstream cor. concrete check at sta. 315+79 Franklin Canal.

3660

LEGEND

- - - Right Bank
- - - Left Bank
- o High Water in Canal
- x High Water at End of Turnout.
- || Bottom of Canal
- Top of Concrete Lining-Rt.
- Top of Concrete Lining-Lt.

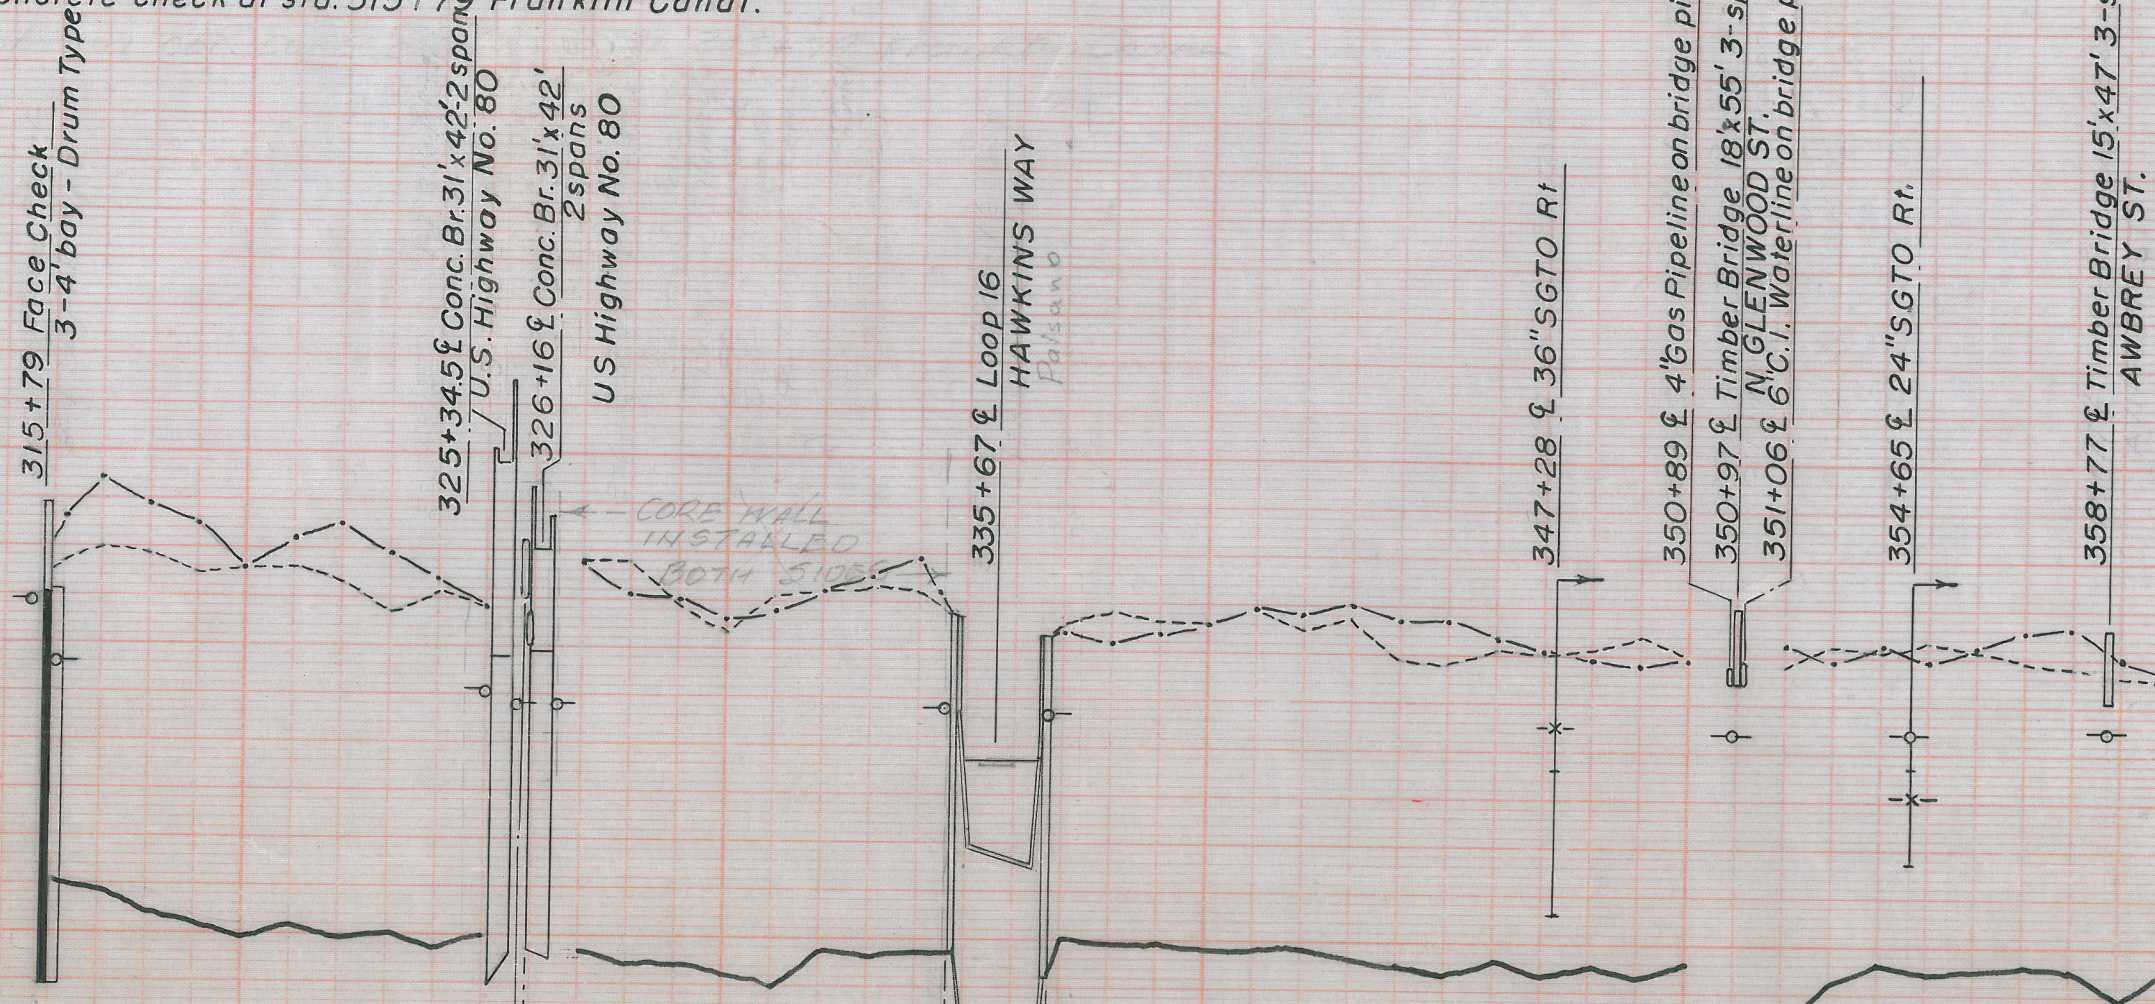


1860-503-6381
 CONDITION PROFILE 1961
 REVISIONS BY E.R.J. 1/21/61
 JAMAD WILMARRA

FRANKLIN CANAL
 (Sta. 315+79 to 1209+91)
 CONDITION PROFILE
 1961

Surveyed by Taylor Jan.-Feb. 1961
 Notes in Field Books 3164-65-66-67 Ysl.
 Plotted & Inked by E.R.J. Jul. 1961.
 Checked by R.C. Aug. 1961.
 Revised 3-6-63 S.A.B.
 to show R & B Structures.

23-503-6381.

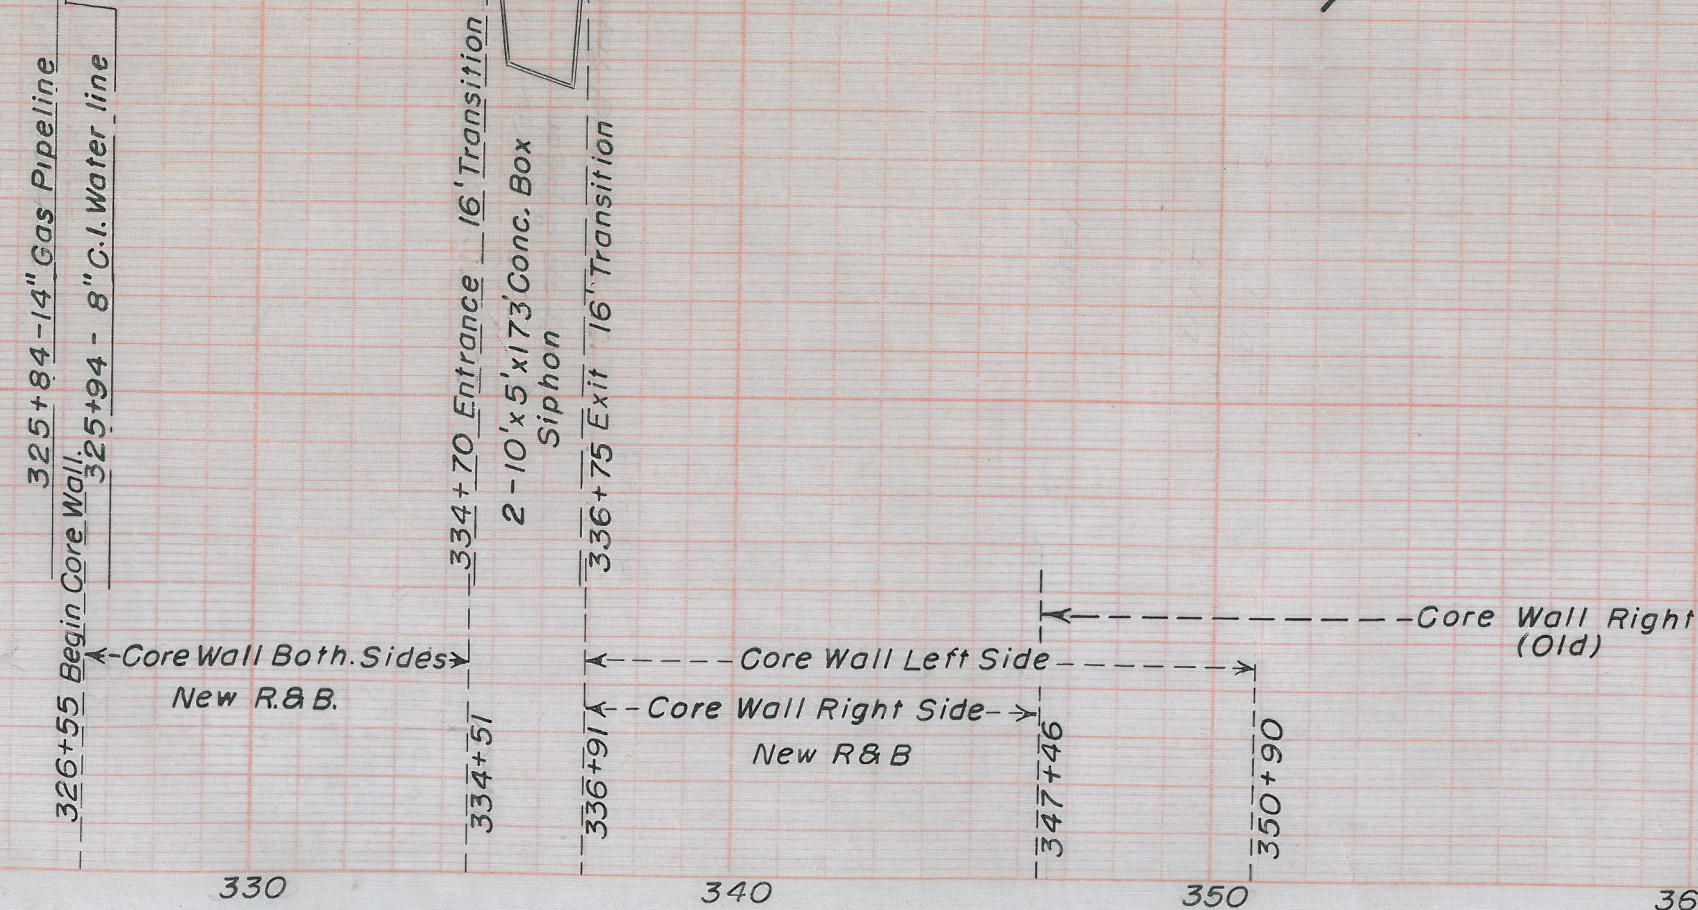

3640

300

310

320

330

340

350

360

11" x 250" = 21/32 Ft.

PLAN PROFILE PLATE A
 CHARLES BRUNING COMPANY