

95+07 Ent. Conc. Lining

96+35 Exit Conc. Lining

95+83 & Franklin Drain

96+27 - 24" SGT0 - Lt.

97+21 - 18" SGT0 - Lt.

99+12 - 18" SGT0 - Rt.

108+51 - 24" SGT0 - Rt.

108+55 - 18" SGT0 - Lt.

108+57 Face Check - 6-4' Bays/SG

111+06 & Timber Bridge - 16.5' x 62.5' Skew Brown Road

111+20 Overhead powerline - Elev. 3633.8*

112+31 - 24" SGT0 - Lt.

115+48 Overhead powerline - Elev. 3621.7*

120+71 - 24" SGT0 - Rt.

120+73 & 12" Steel Farm Flume


133+01 & Timber Farm Bridge - 12' x 41'

136+25 - 18" SGT0 - Rt.

140+37 Overhead powerline - Elev. 3627.9*

141+33 Skimming weir

142+30 = 1098+65 Franklin Canal
6-6' Bay Check

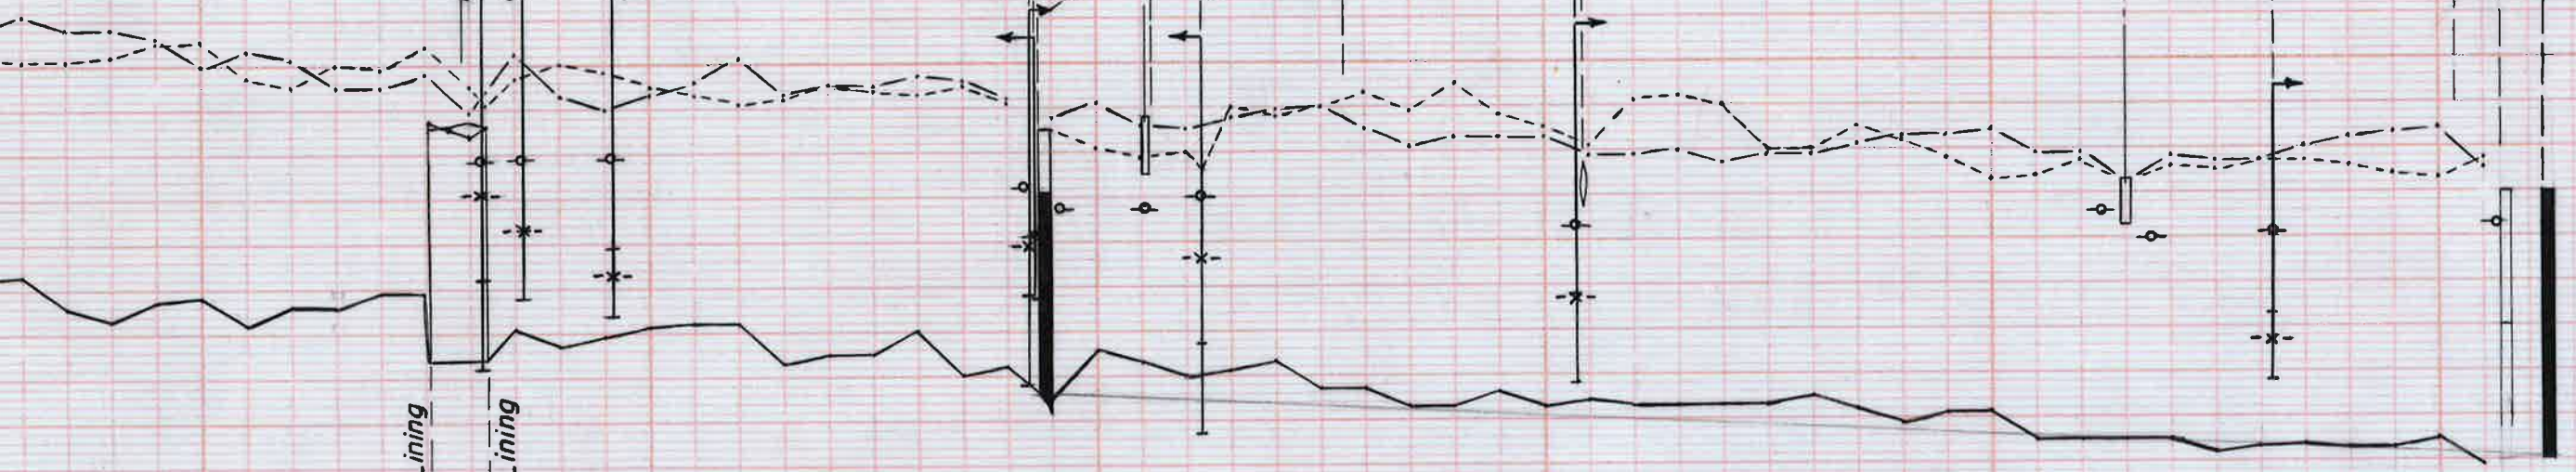

3610

3600