

349+44 Farm Bridge (Shafter) 3 Spans 16'x44' Poor

357+42 T.O. Rt. S.G. (CCC)  
2.5x2.5x24' Conc. Box.  
357+46 T.O. Lt. S.G. (CCC) 2.5x2.5x30'  
358+23 Face Conc. Check 5' 5" Bays S.G.  
259+03 End Check

363+64 Farm Bridge 3 Span 16'x48' (Vey)


354+13

373+84 T.O. Rt. S.G. 2.5x2.5x20' Conc. B.  
373+89 T.O. Lt. Tim. 2x3x30'  
374+44 Face Conc. Check.  
375+24 End Check.

382+15 Farm Bridge (Lutlich) 3 Span (16'x46')  
382+28 T.O. Rt. Timber (2x3x16)

390+57 T.O. Rt. S.G. (CCC) 2.5x2.5x18' Conc. B.

M.W. No. 1st. Heading  
391+30 (5'-6" Bays S.G.) Conc. Check  
392+45 End Conc. Lining

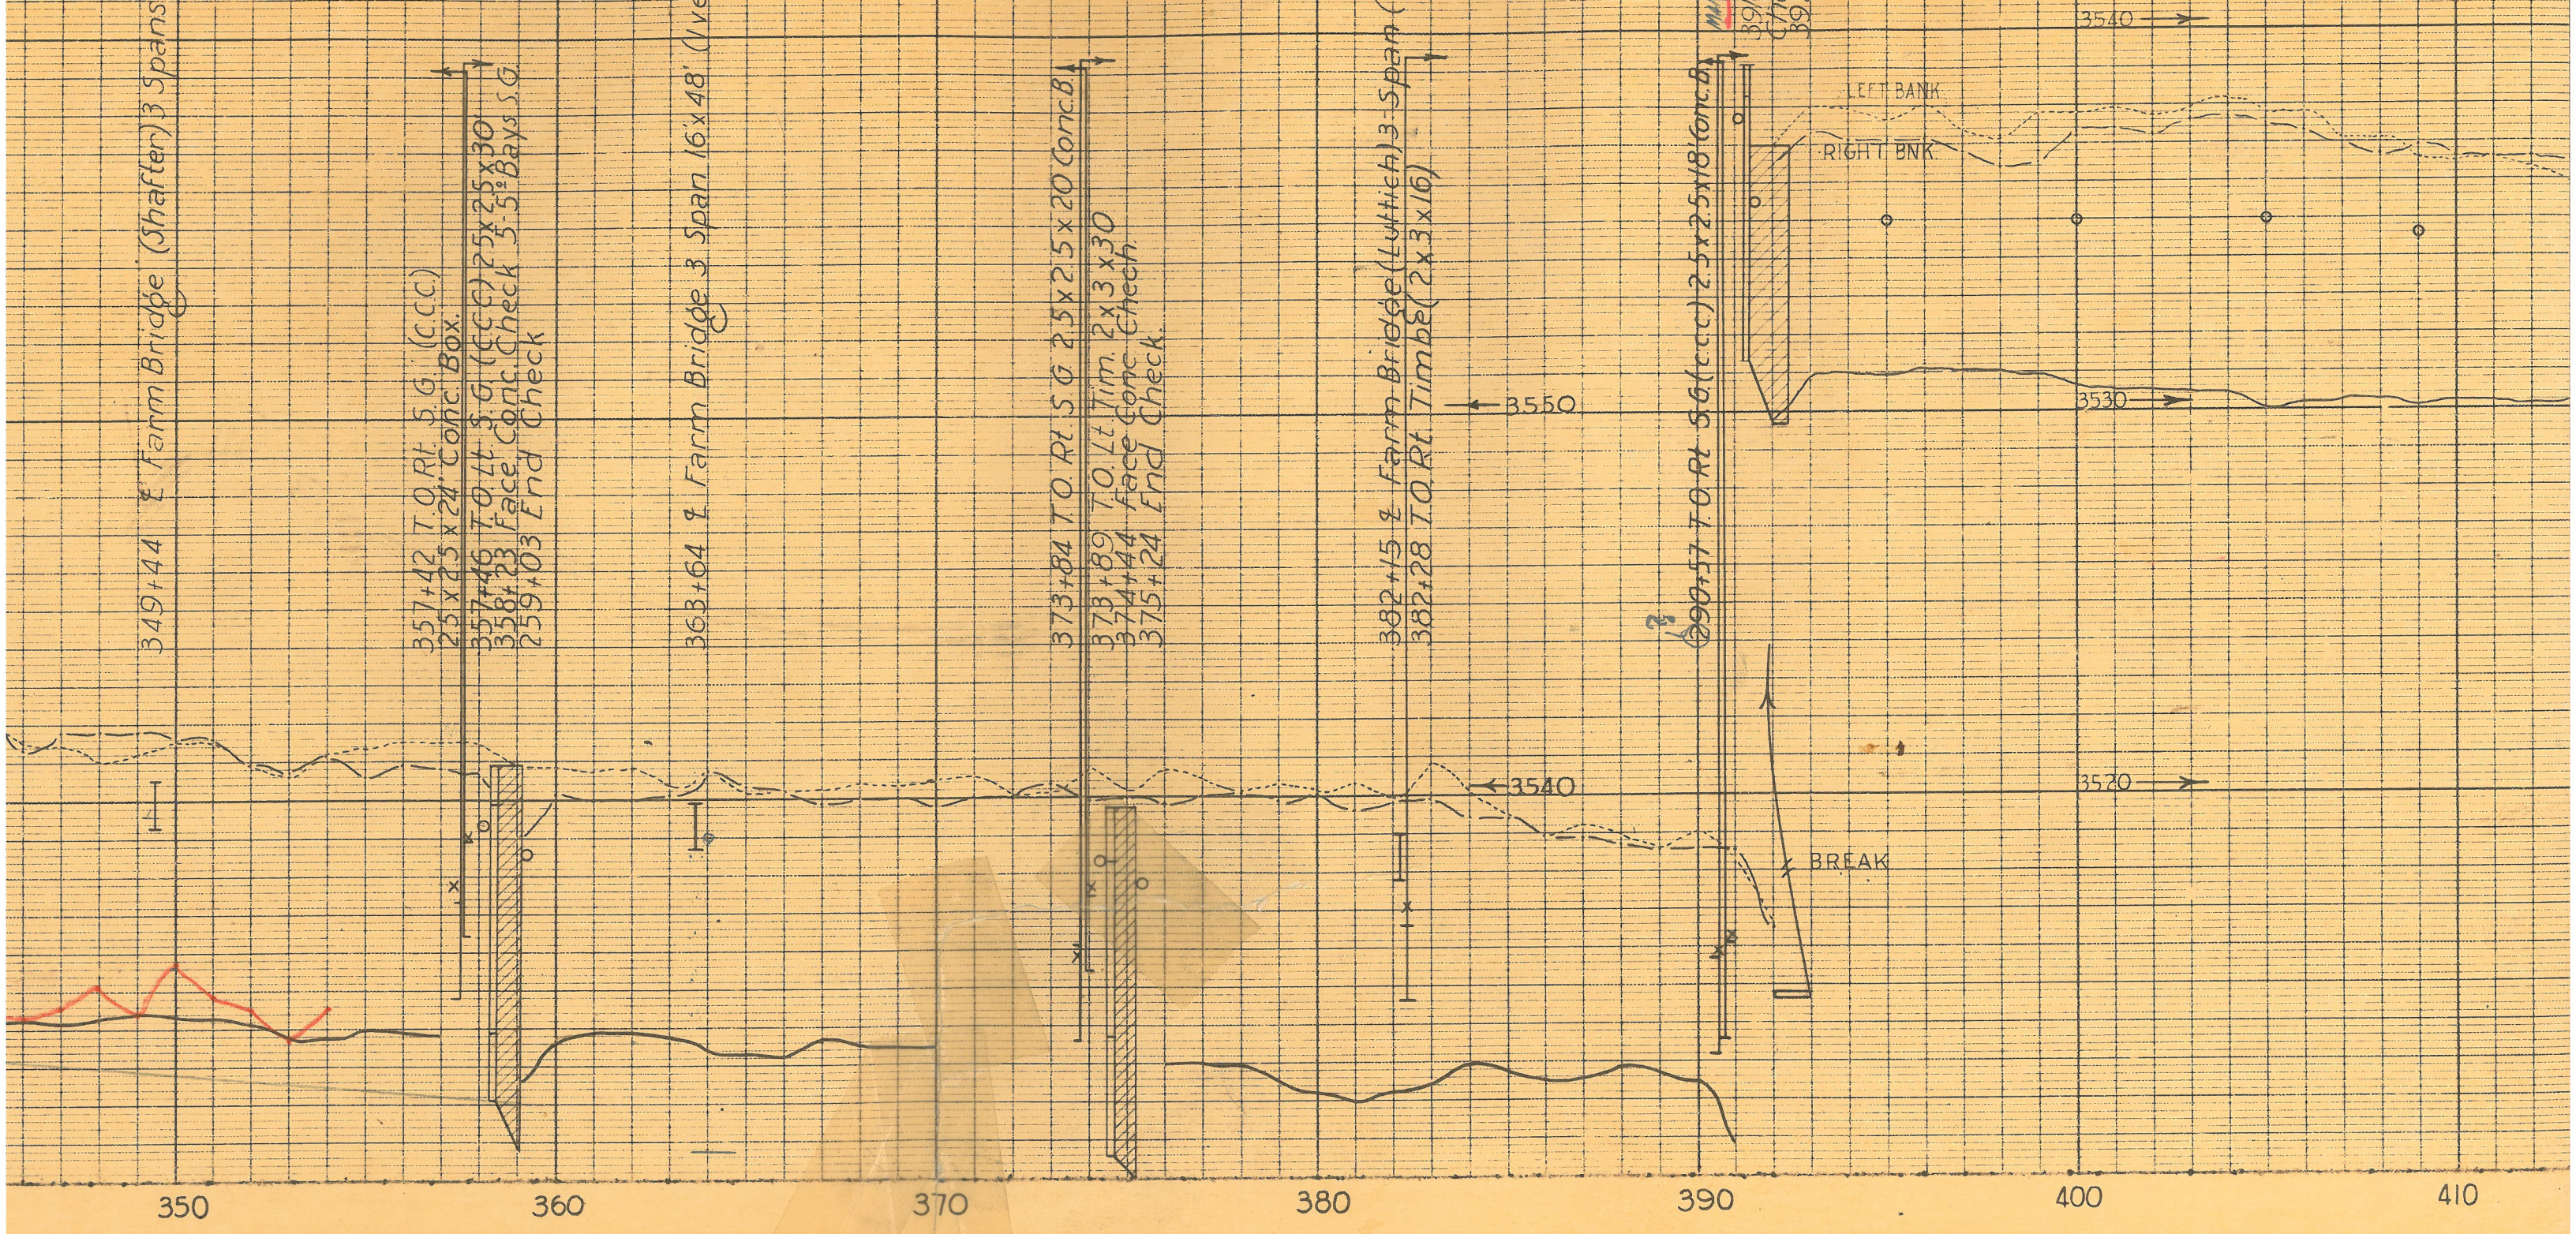

350 360 370 380 390 400 410