


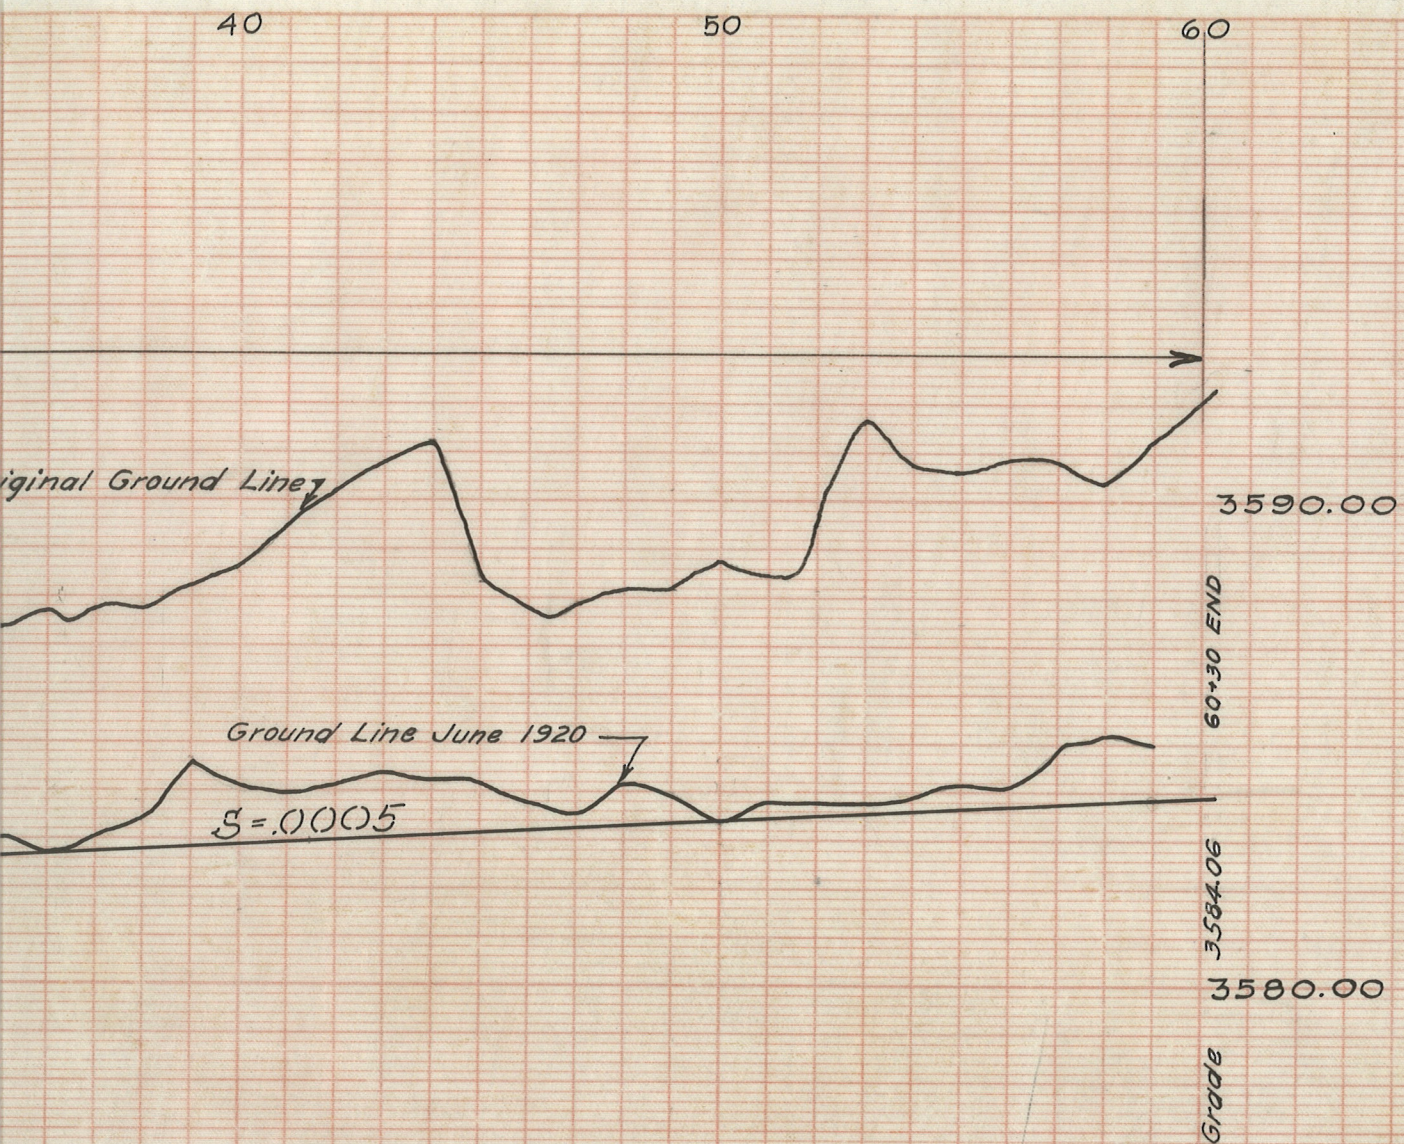

Reference 1920 Profile F.B. 447. (Y)

Scales: Hor. 1"=400' Vert. 1"=4'0"

DEPARTMENT OF THE INTERIOR UNITED STATES RECLAMATION SERVICE RIO GRANDE PROJECT, N.M. & TEX. EL PASO VALLEY		
CLINT SPUR DRAIN PROFILE		
Surveyed	CSK	Recommended
Drawn by	EOB Fowler	Approved
Checked		
Ysleta, Texas. July, 1920.		