


COOK INTERCEPTING DRAIN

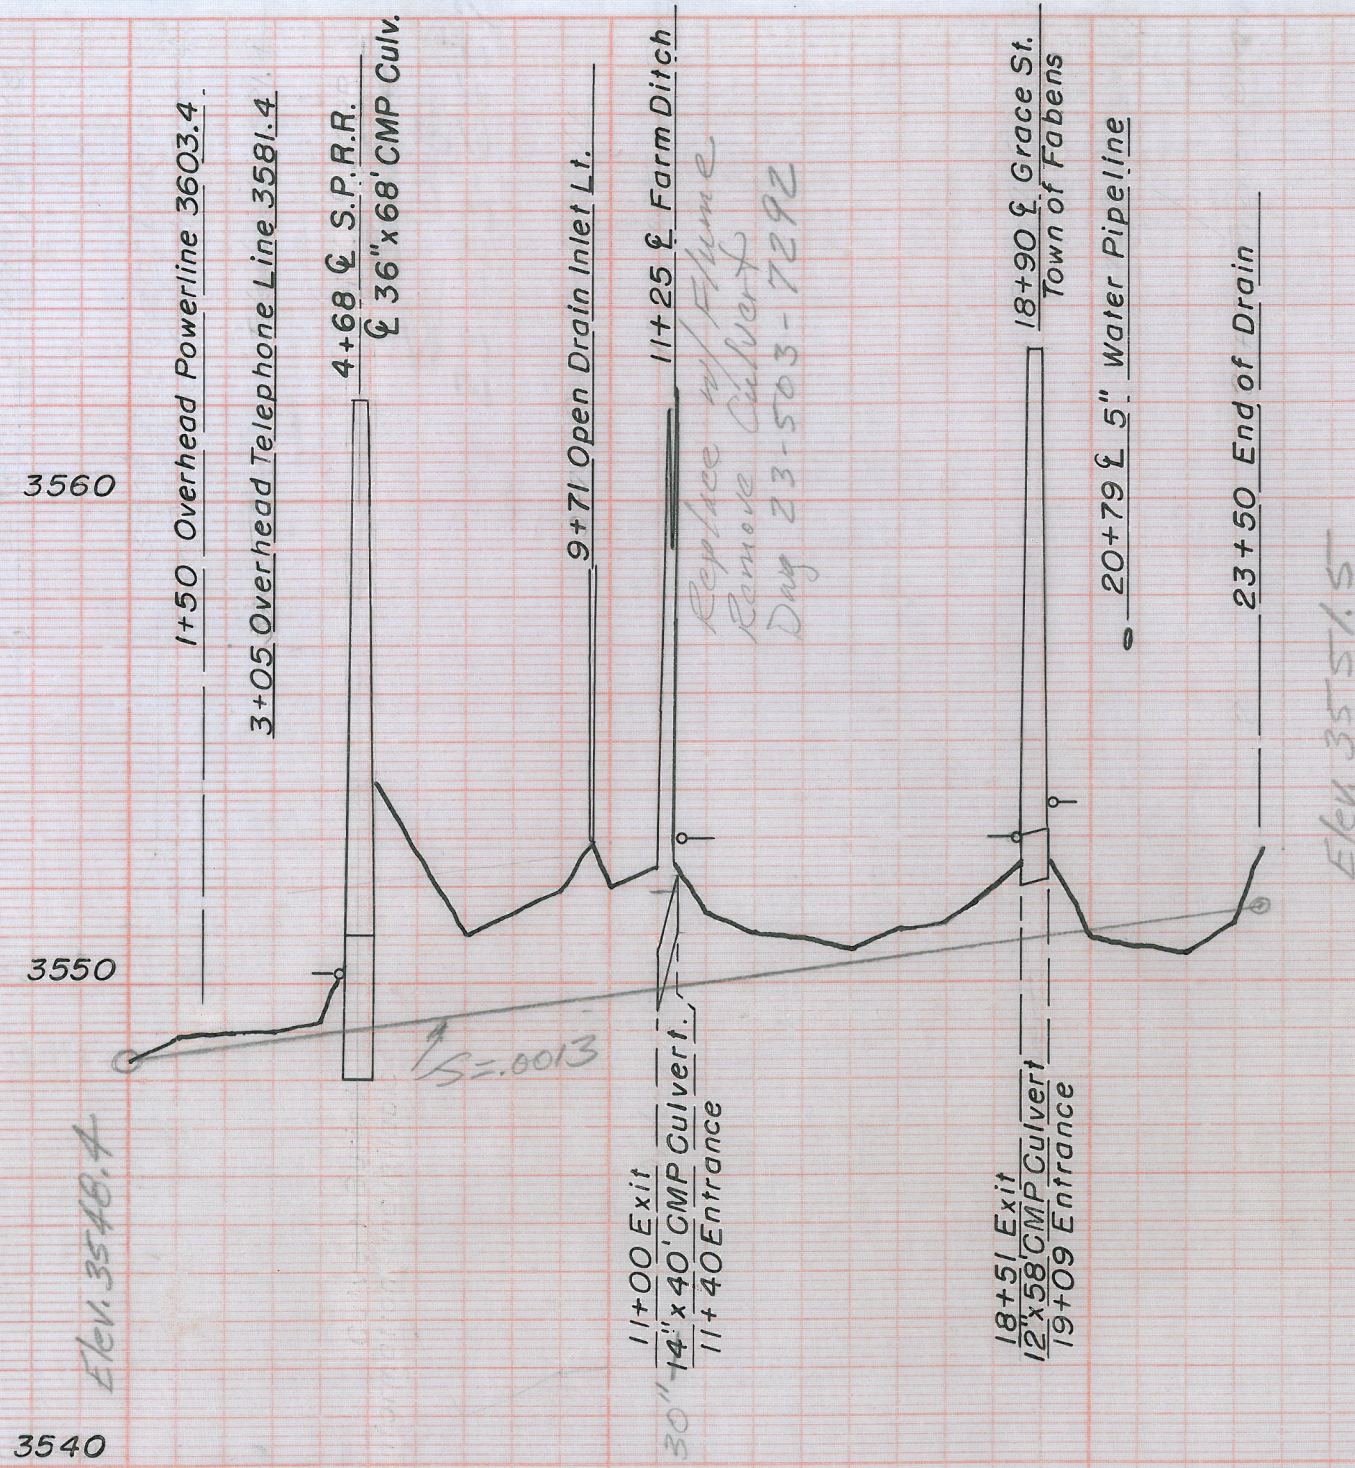

S3-203-ES25
 CONDITION PROFILE 1980
 DRAINS
 COOK INTERCEPTING
 DRAIN