


B.M. Elev. 3708.02 Top of Headwall Sta. 235+08
 Nemexas Drain Entrance to Culvert
 under La Union East & West Combined
 Canal.

LEGEND

- Water Surface
- Natural Surface Lt. and Rt.
- Bottom of Drain.

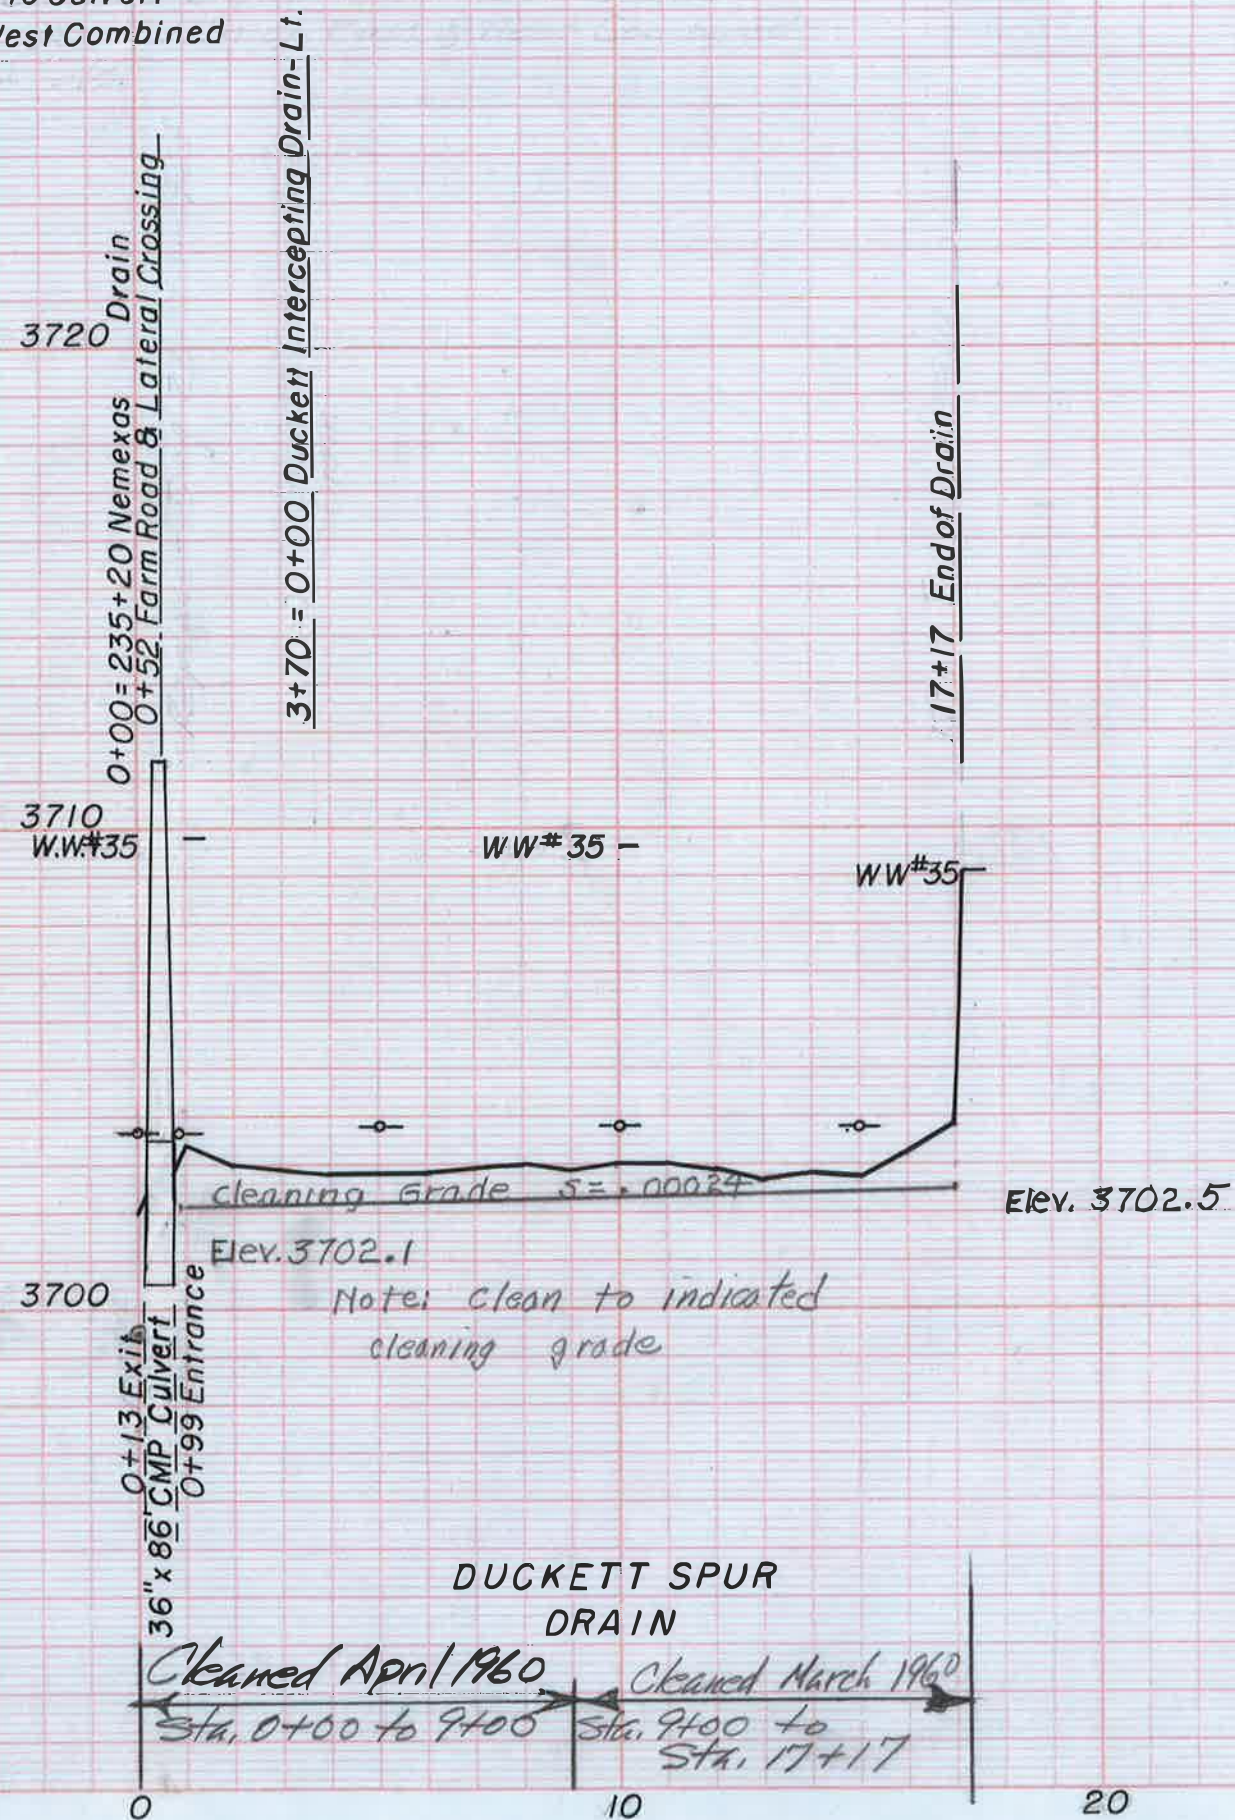

UNITED STATES
 DEPARTMENT OF THE INTERIOR
 BUREAU OF RECLAMATION
 RIO GRANDE PROJECT-NEW MEXICO-TEXAS

DUCKETT SPUR AND INTERCEPTING DRAINS

1959 CONDITION PROFILE

Surveyed by: J. Redman July 1959.
 Field Notes: Bk. 1958-B, File 17-H. p. 39-45.
 Plotted and Inked: E.R.J. July 17, 1959.
 Checked: R.C.

23-503-6025.