


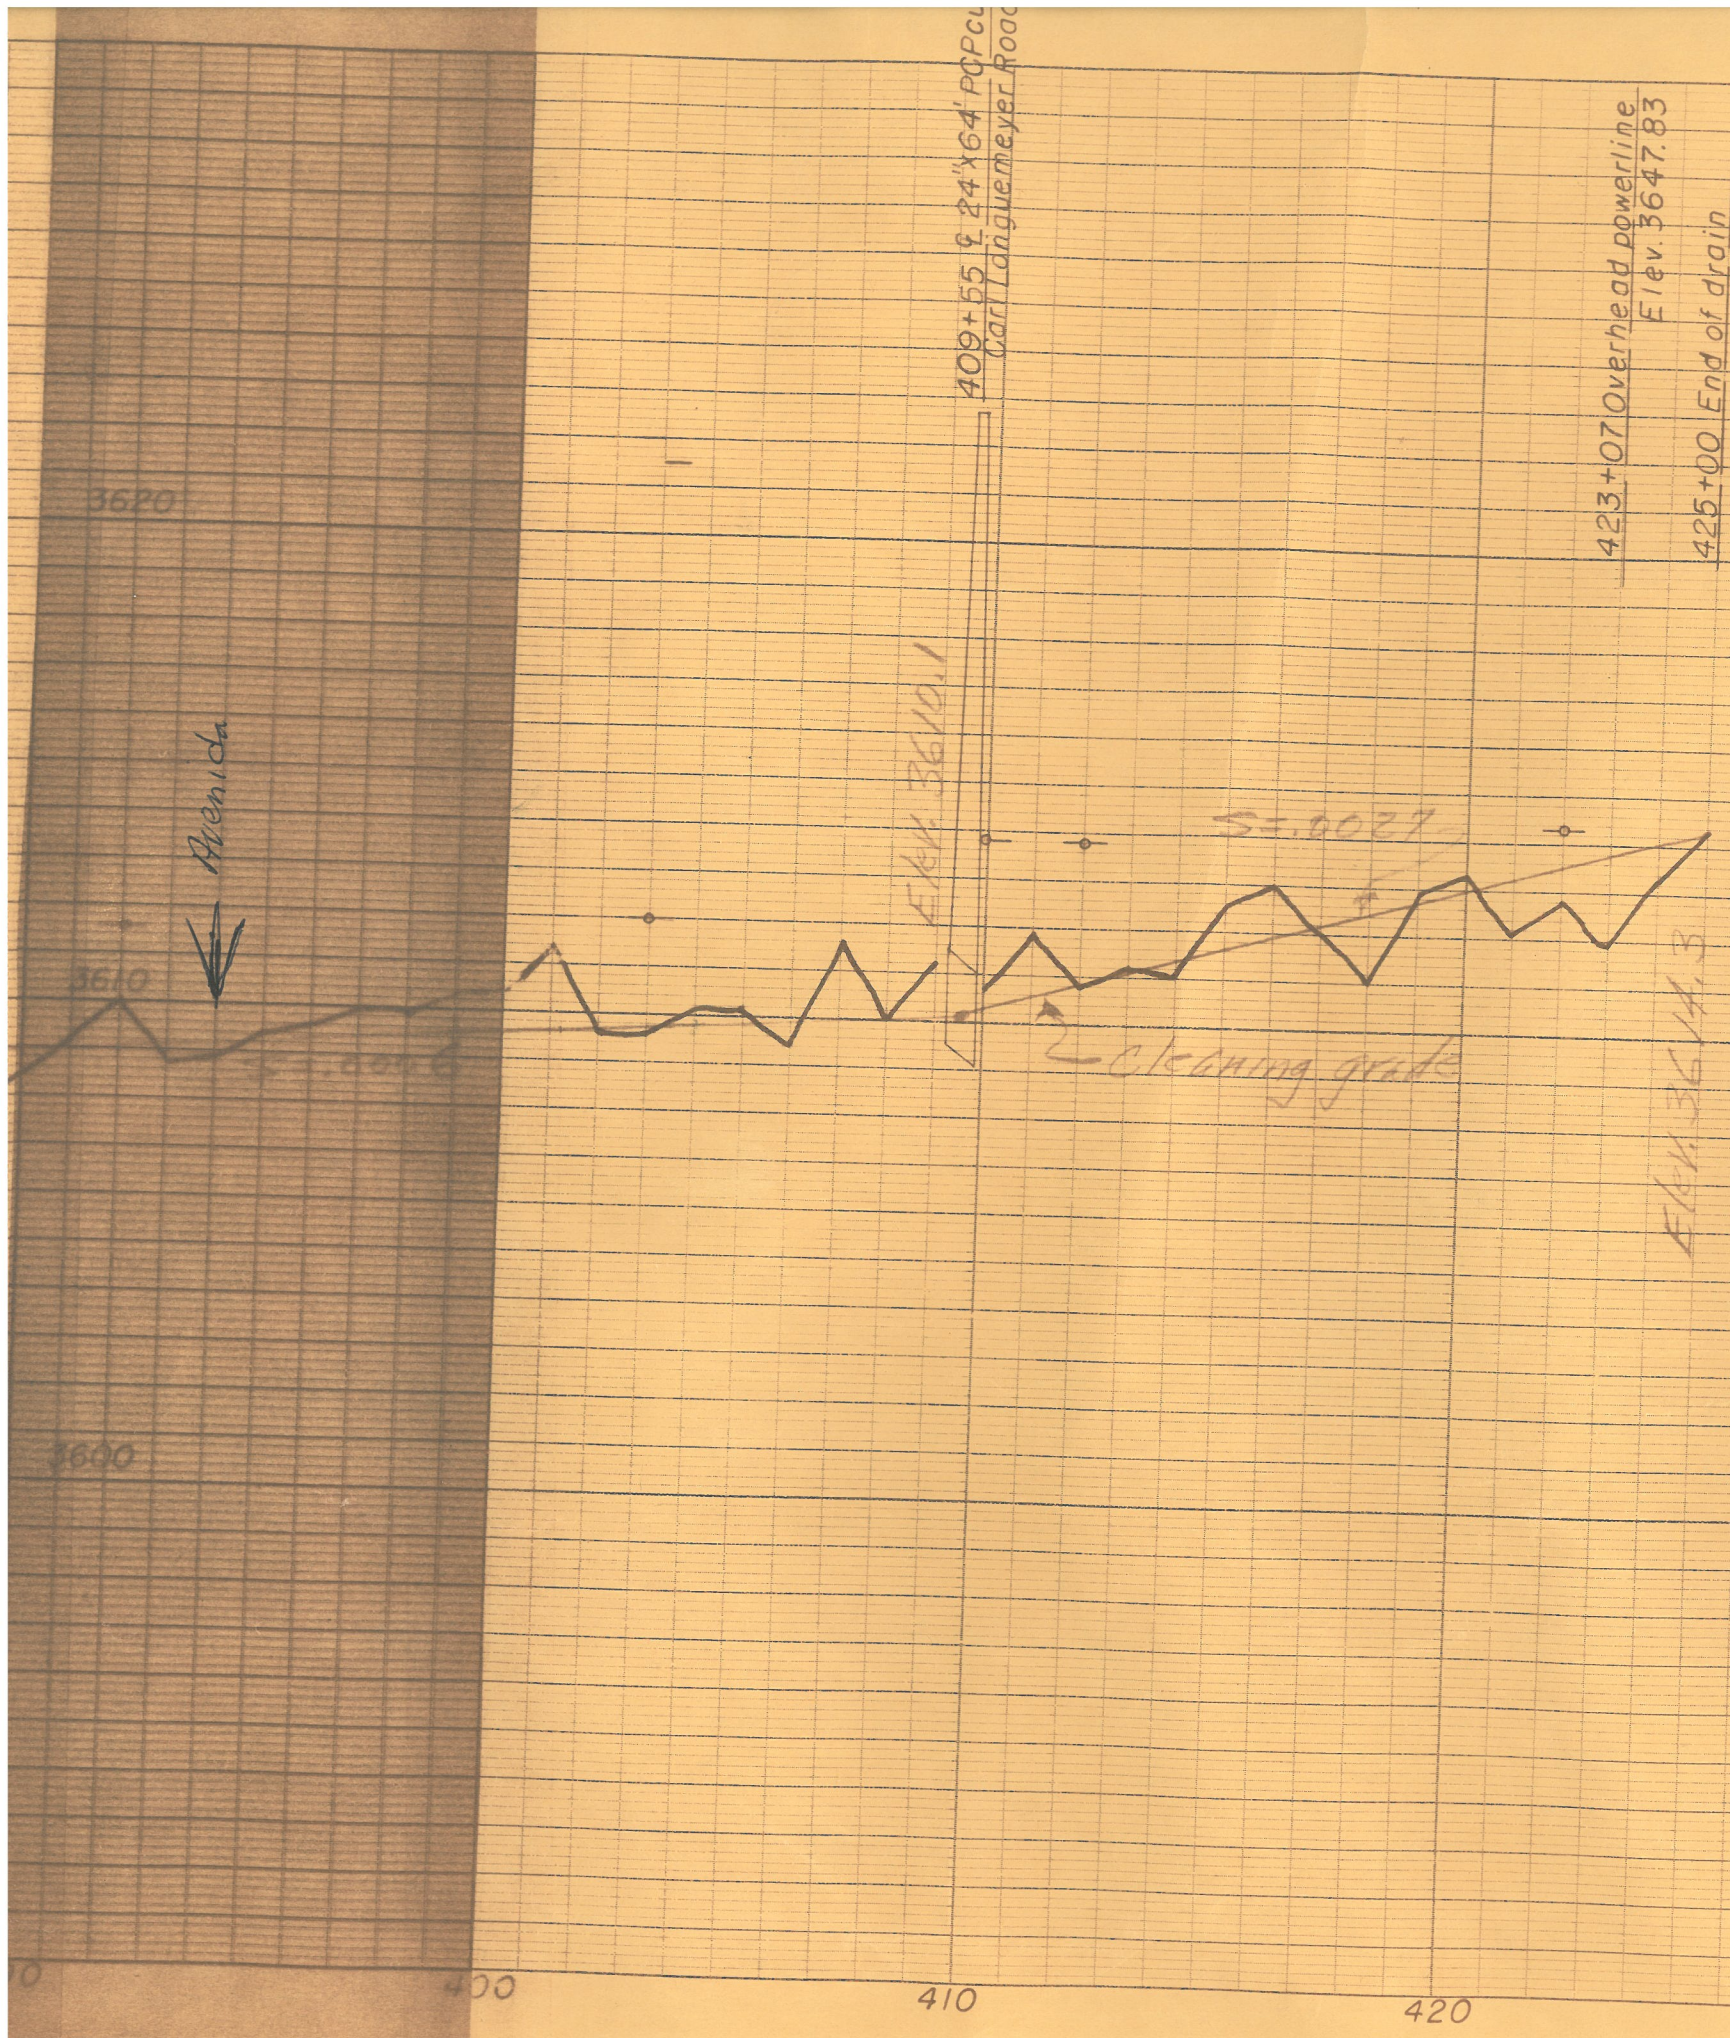

UNITED STATES
DEPARTMENT OF THE INTERIOR
BUREAU OF RECLAMATION
RIO GRANDE PROJECT-NEW MEXICO-TEXAS

FRANKLIN DRAIN
CONDITION PROFILE 1960

SURVEYED BY SMITH DEC. 1959-JAN. 1960.
FIELD NOTES- BKS. 3104 & 3105 YSLETA.
PLOTTED BY E. R. J. APR. 1960.
CHECKED BY R. C.

23-503-6100.