


B.M. Elev. 3623.11 Top concrete headwall downstream corner culvert inlet. North Loop Road Sta. 12+43 Mesa Drain.

Legend

- Left Bank
- Right Bank
- - - - - Natural Surface-Left.
- - - - - Natural Surface-Right.
- ~~~~~ Bottom of Drain
- Construction Grade

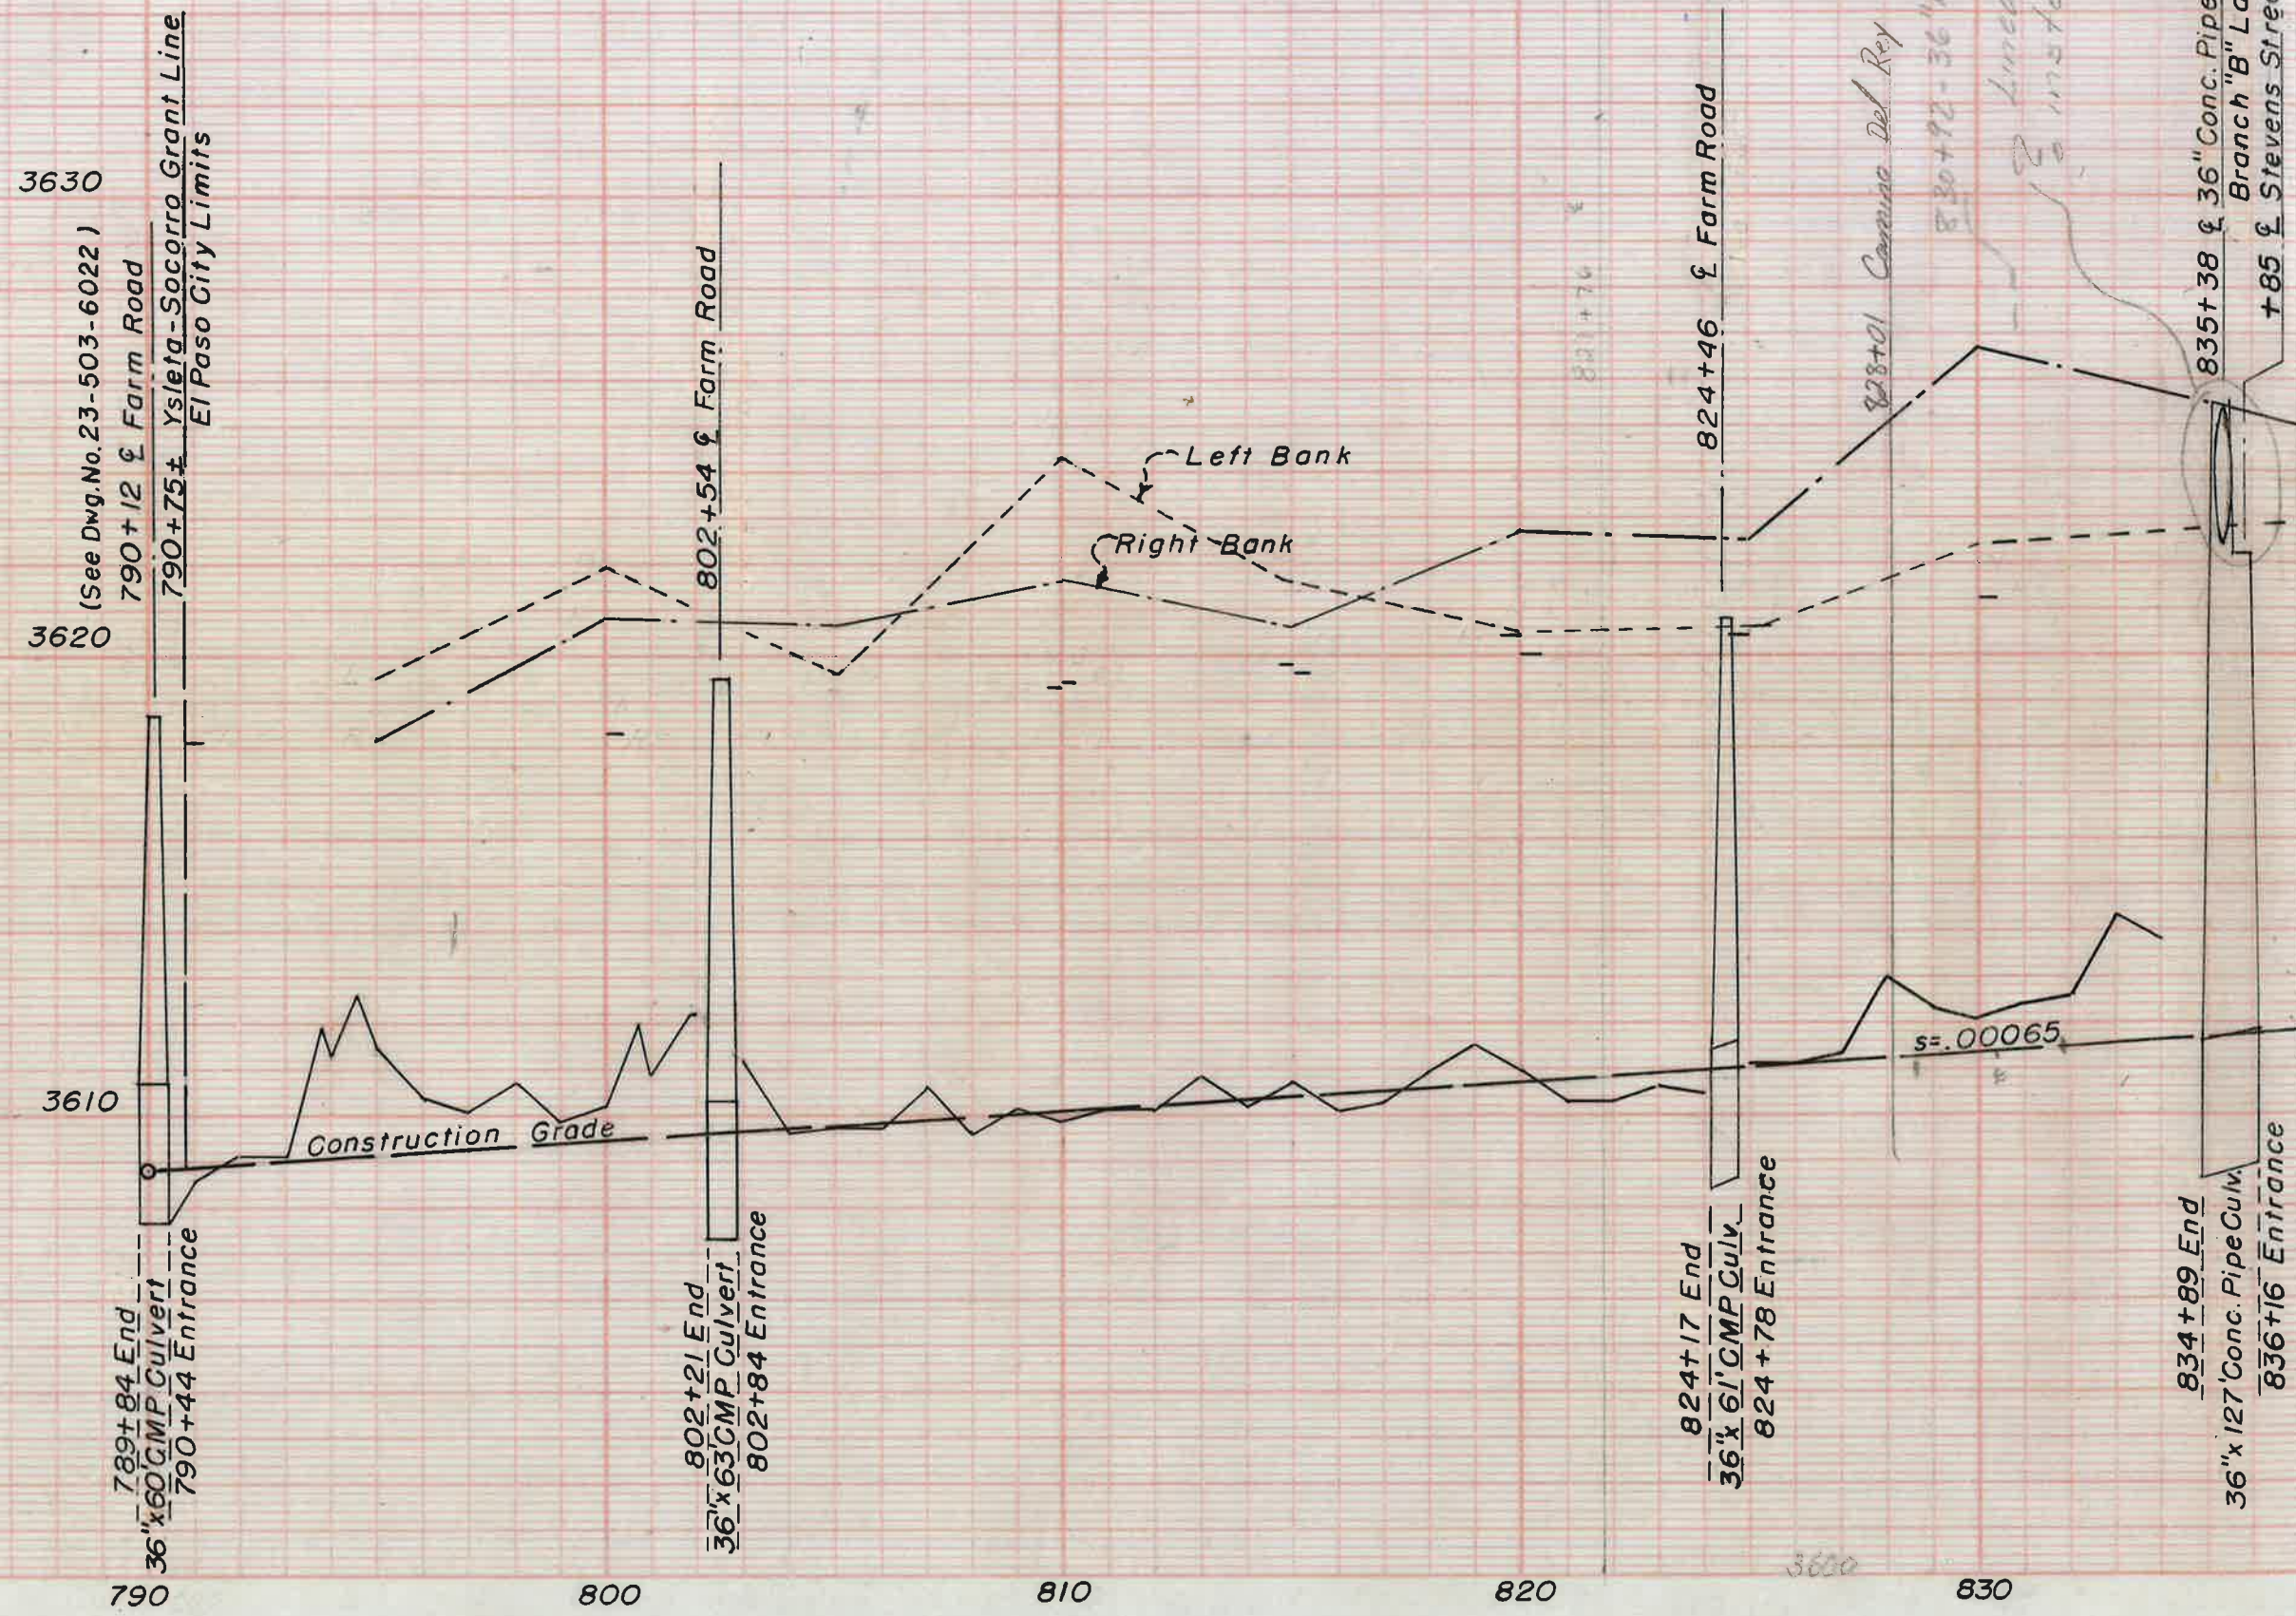

STATES
 INTERIOR
 AMATION
 W MEXICO-TEXAS
RAIN
 159+25
 FILE 1959
 59. by Al. Hulbert
 1-34.
23-503-6001