


B.M. Elev. 3623.11 Top concrete headwall downstream corner culvert inlet. North Loop Road Sta. 12+43 Mesa Drain.

Legend

- Left Bank
- Right Bank
- Natural Surface - Left.
- Natural Surface - Right.
- Bottom of Drain
- Construction Grade

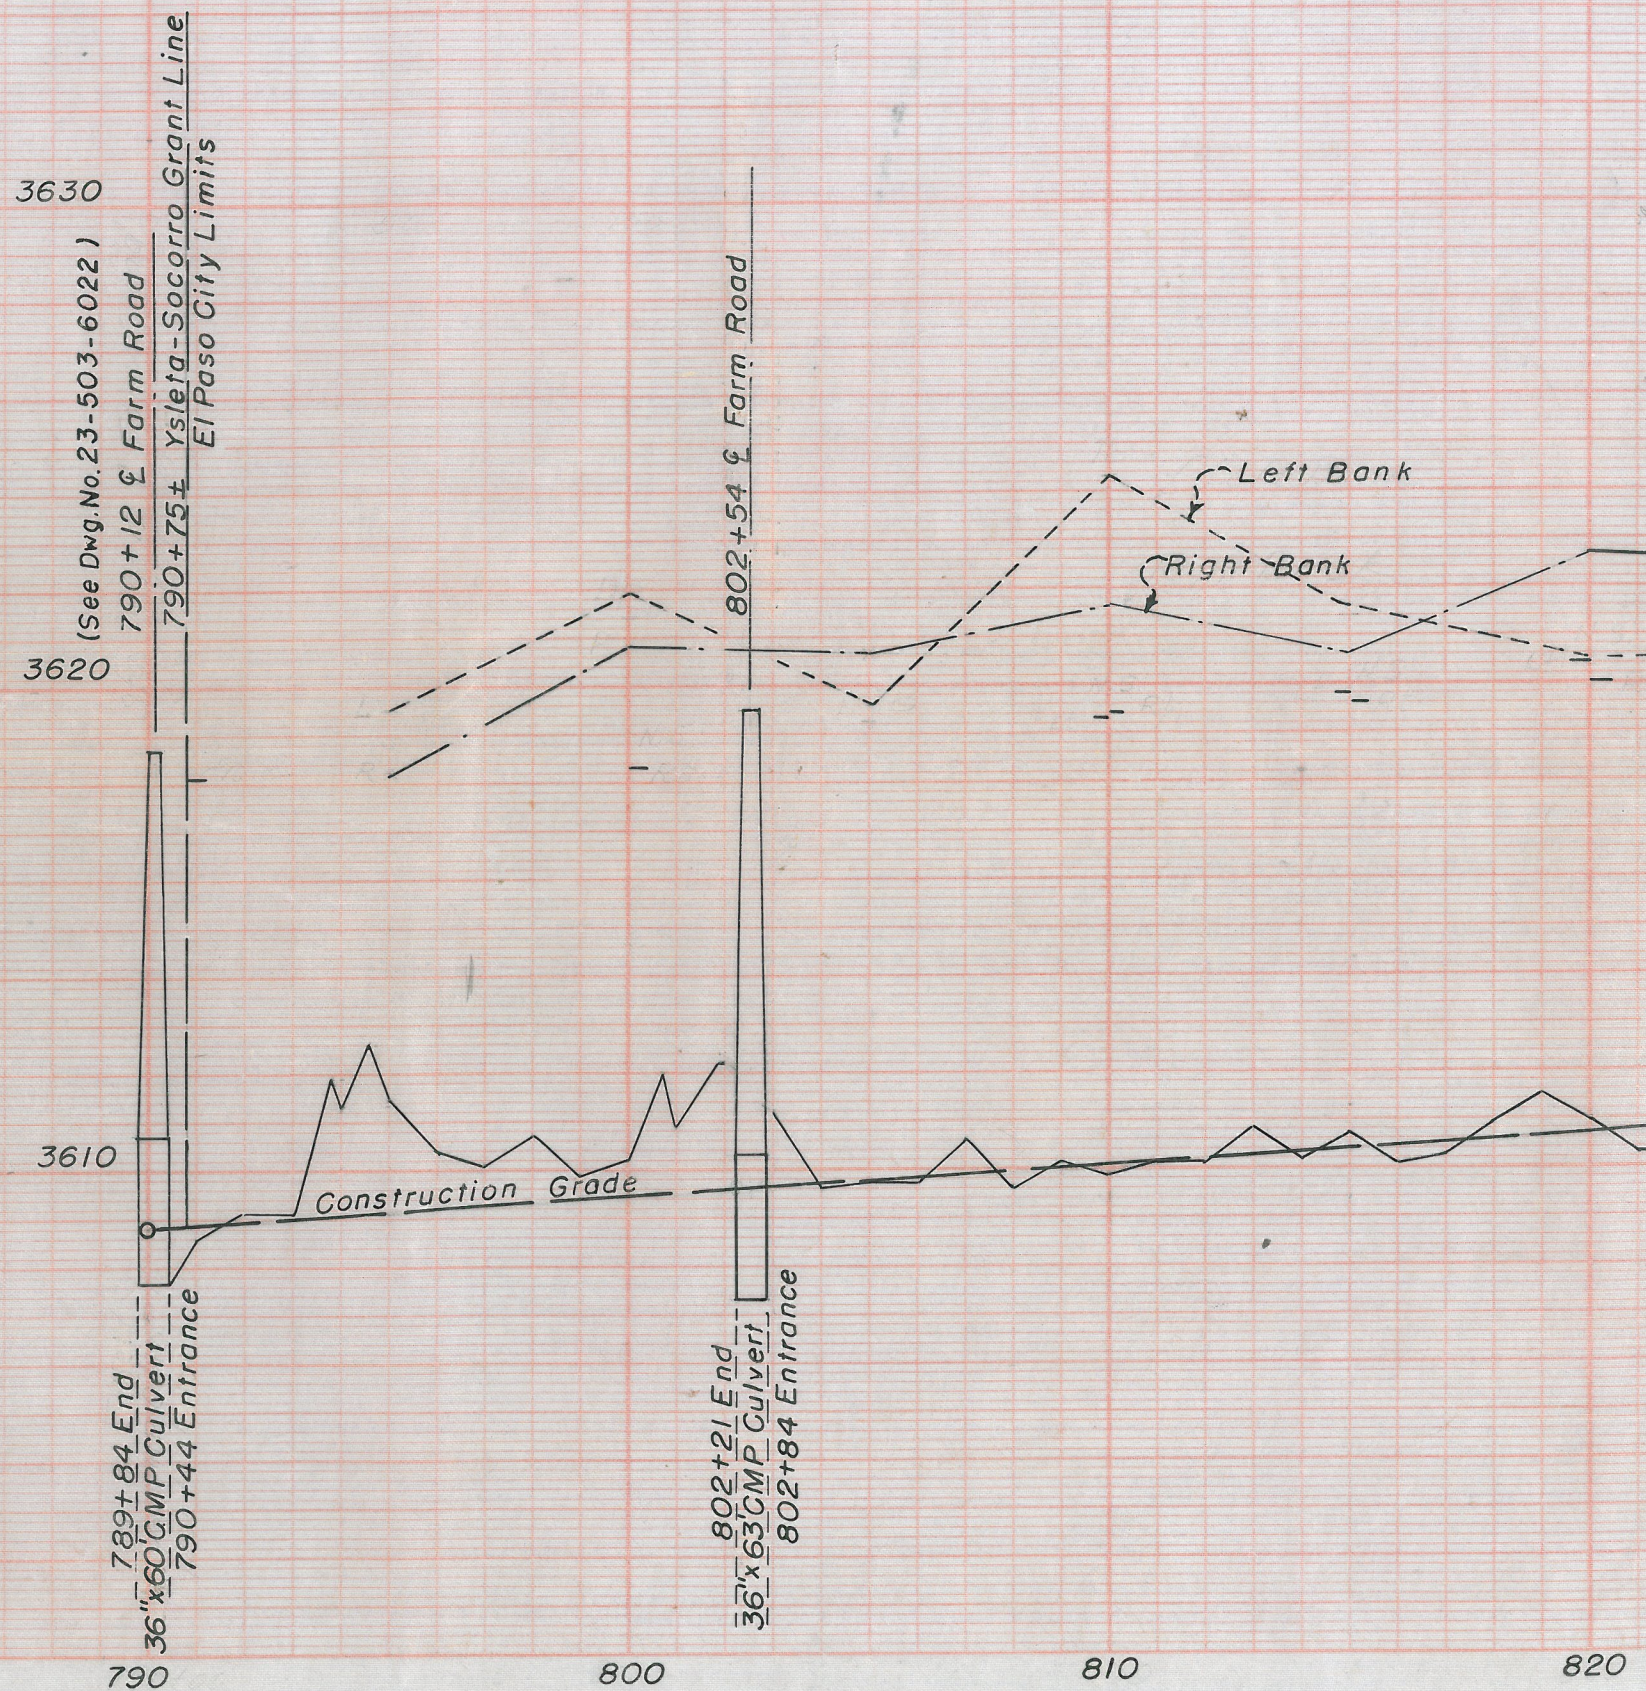

UNITED STATES
DEPARTMENT OF THE INTERIOR
BUREAU OF RECLAMATION
RIO GRANDE PROJECT-NEW MEXICO-TEXAS

MESA DRAIN
Sta. 790+75 to 1159+25
CONDITION PROFILE 1959

Surveyed: Jan. 29 - Feb. 13, 1959. by Al. Hulbert
Field Notes: Bk 3072 pgs 1-34.
Plotted and Inked by: E.R.J.
Checked: S.A.B.
March 9, 1959.

23-503-6001