

86+06 @ Frontera Drive 3 span timber bridge
20' x 48'

B.M. Elev. 3694.39 brass plate in concrete monument north side Frontera road and east right/way Montoya drain


B.M. Elev. 3699.92 on north end of east concrete headwall sta. 116+99

B.M. Elev. 3698.59 on concrete right/way monument toe right bank sta. 147+00

116+99 @ Lat. "C" flume
36" x 146" CMP

127+40 @ Birdway drive
no crossing

147+00 Outlet Nemexas
Drain Connection

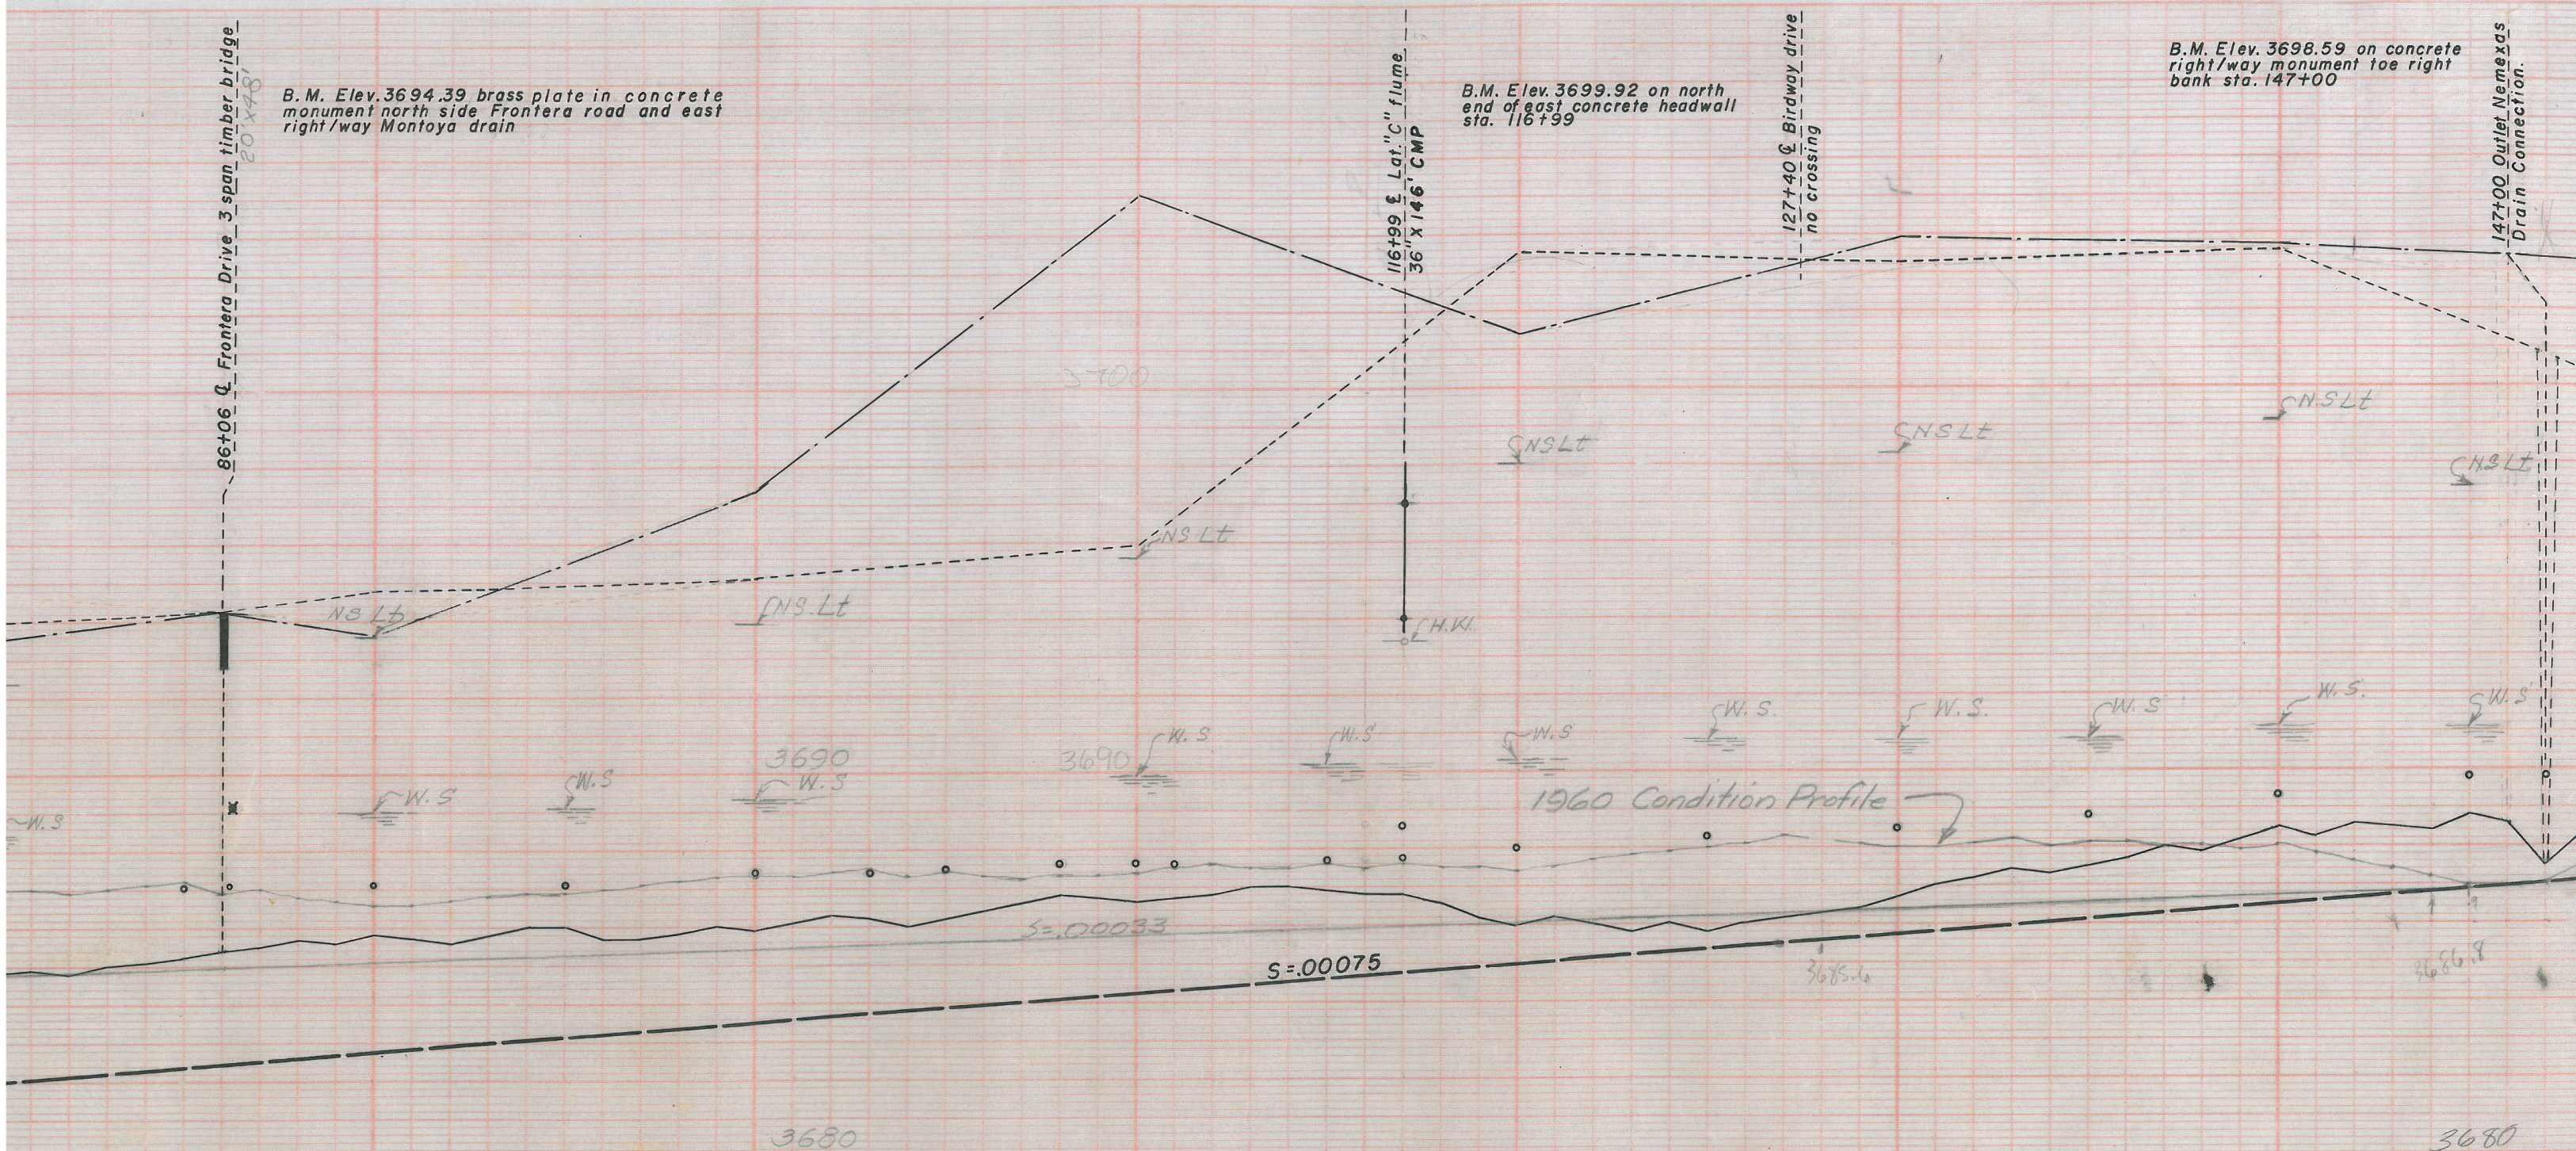

NOTE: Clean to indicated
cleaning grade.

90

100

110

120

130

140