


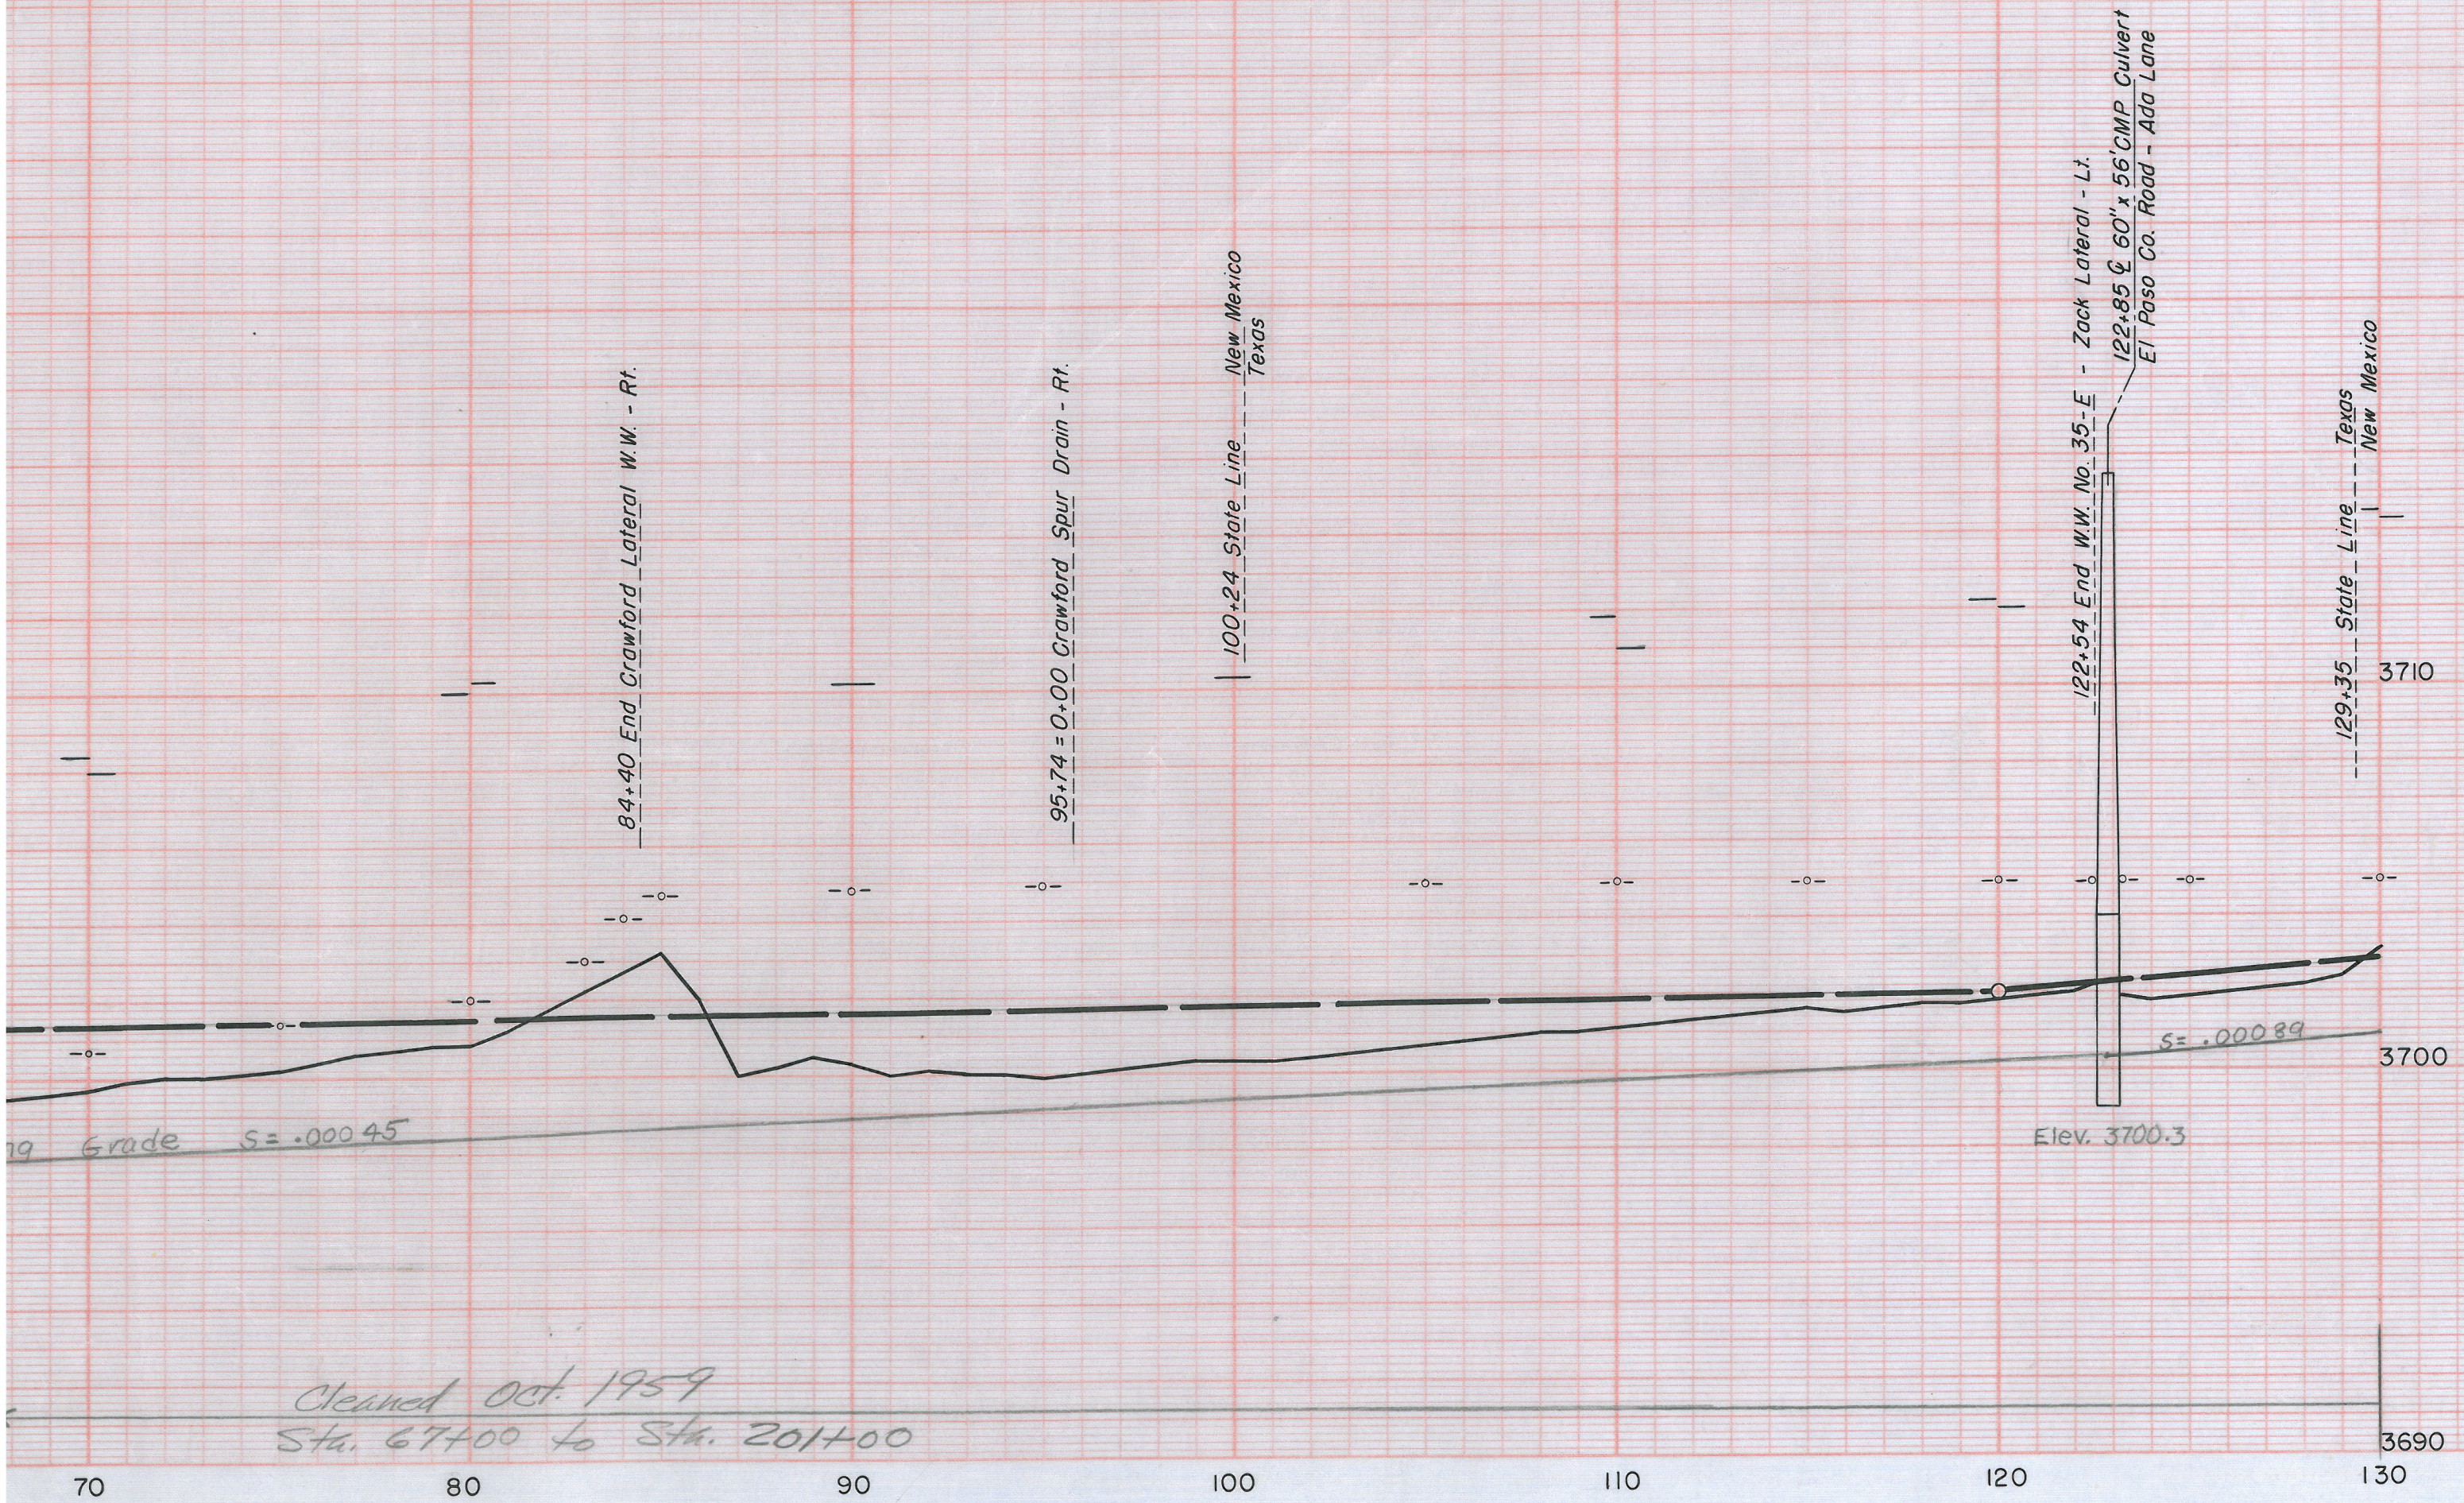

Cleaned Oct. 1959  
Sta. 67+00 to Sta. 201+00

84+40 End Crawford Lateral W.W. - Rt.

95+74 = 0+00 Crawford Spur Drain - Rt.

100+24 State Line  
New Mexico  
Texas

122+54 End W.W. No. 35-E - Zack Lateral - Lt.  
122+85 @ 60" x 56' CMP Culvert  
El Paso Co. Road - Ada Lane

129+35 State Line  
Texas  
New Mexico

S = .00045

S = .00089

Elev. 3700.3

3700

3710

3690