


Dwg. 23-503-7268

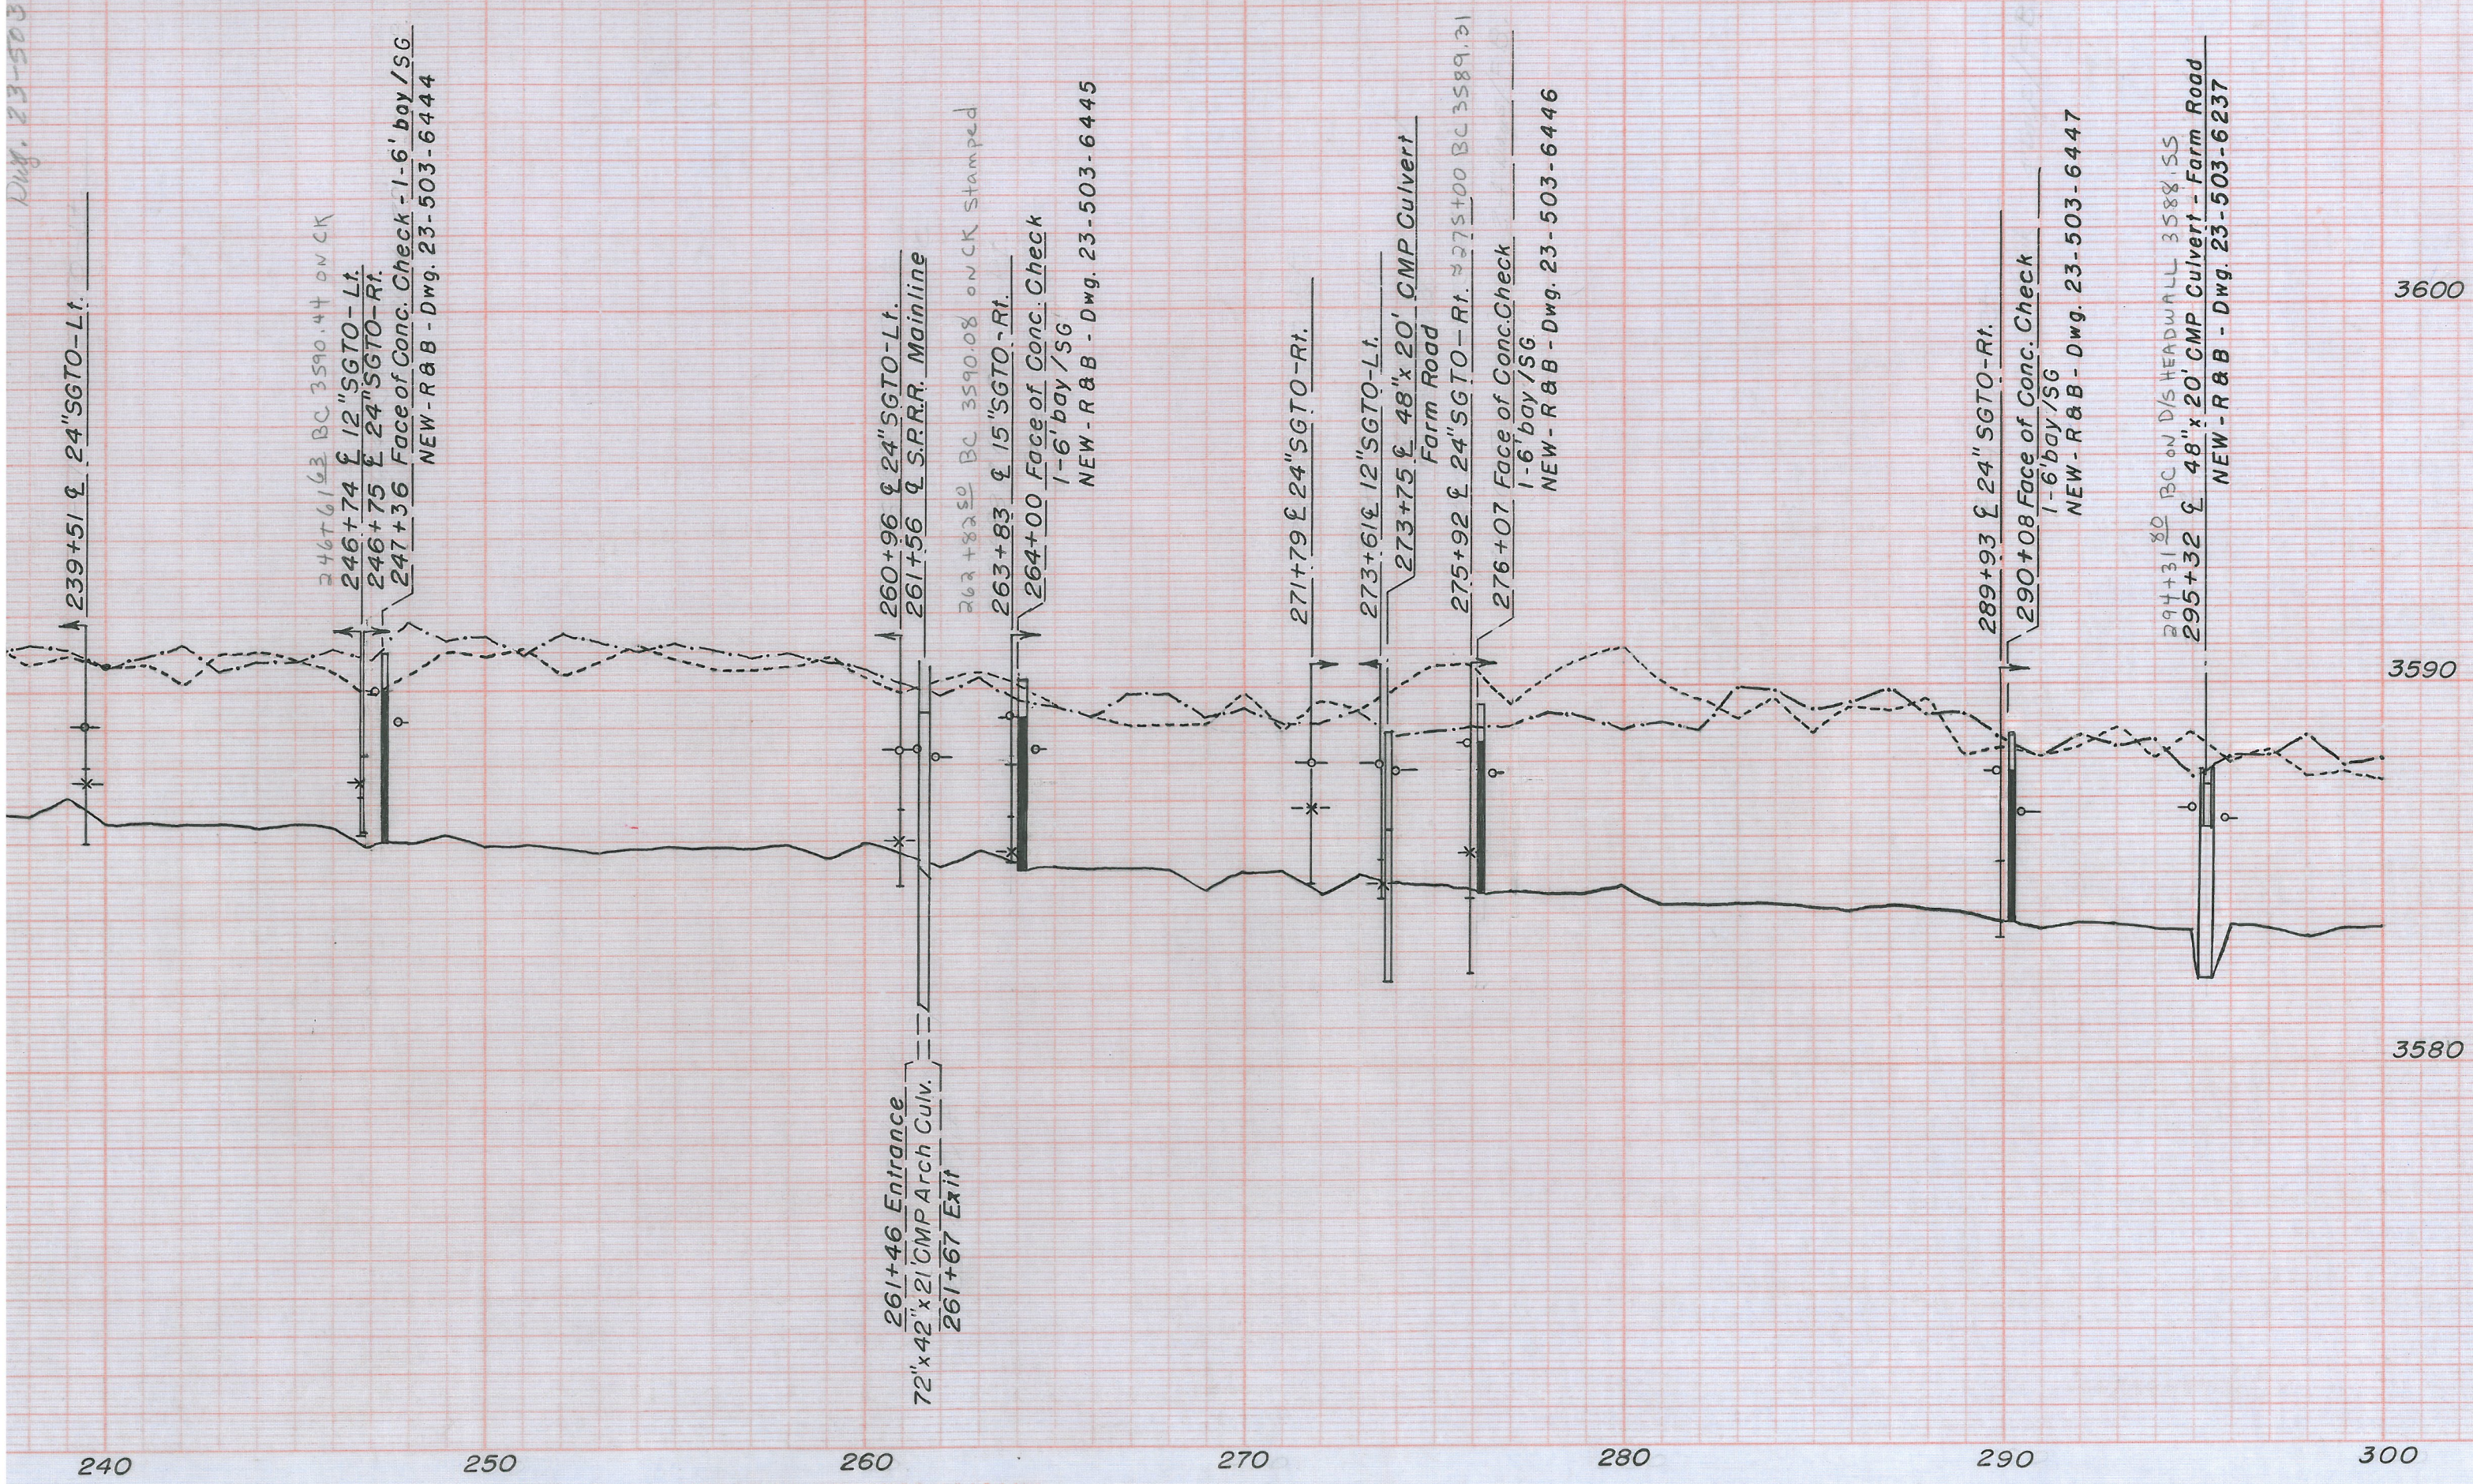

239+51 & 24"SGTO-Lt.

246+61 & 12"SGTO-Lt.

246+74 & 12"SGTO-Lt.

246+75 & 24"SGTO-Rt.

247+36 Face of Conc. Check - 1-6' bay / SG

NEW - R & B - Dwg. 23-503-6444

260+96 & 24"SGTO-Lt.

261+56 & S.P.R.R. Mainline

262+82 & 15"SGTO-Rt.

263+83 & 15"SGTO-Rt.

264+00 Face of Conc. Check

1-6' bay / SG

NEW - R & B - Dwg. 23-503-6445

271+79 & 24"SGTO-Rt.

273+61 & 12"SGTO-Lt.

273+75 & 48"x20' CMP Culvert

Farm Road

275+92 & 24"SGTO-Rt. 275+100 BC 3589.31

276+07 Face of Conc. Check

1-6' bay / SG

NEW - R & B - Dwg. 23-503-6446

289+93 & 24"SGTO-Rt.

290+08 Face of Conc. Check

1-6' bay / SG

NEW - R & B - Dwg. 23-503-6447

294+31 & 48"x20' CMP Culvert - Farm Road

295+32 & 48"x20' CMP Culvert - Farm Road

NEW - R & B - Dwg. 23-503-6237

3600

3590

3580

240

250

260

270

280

290

300