


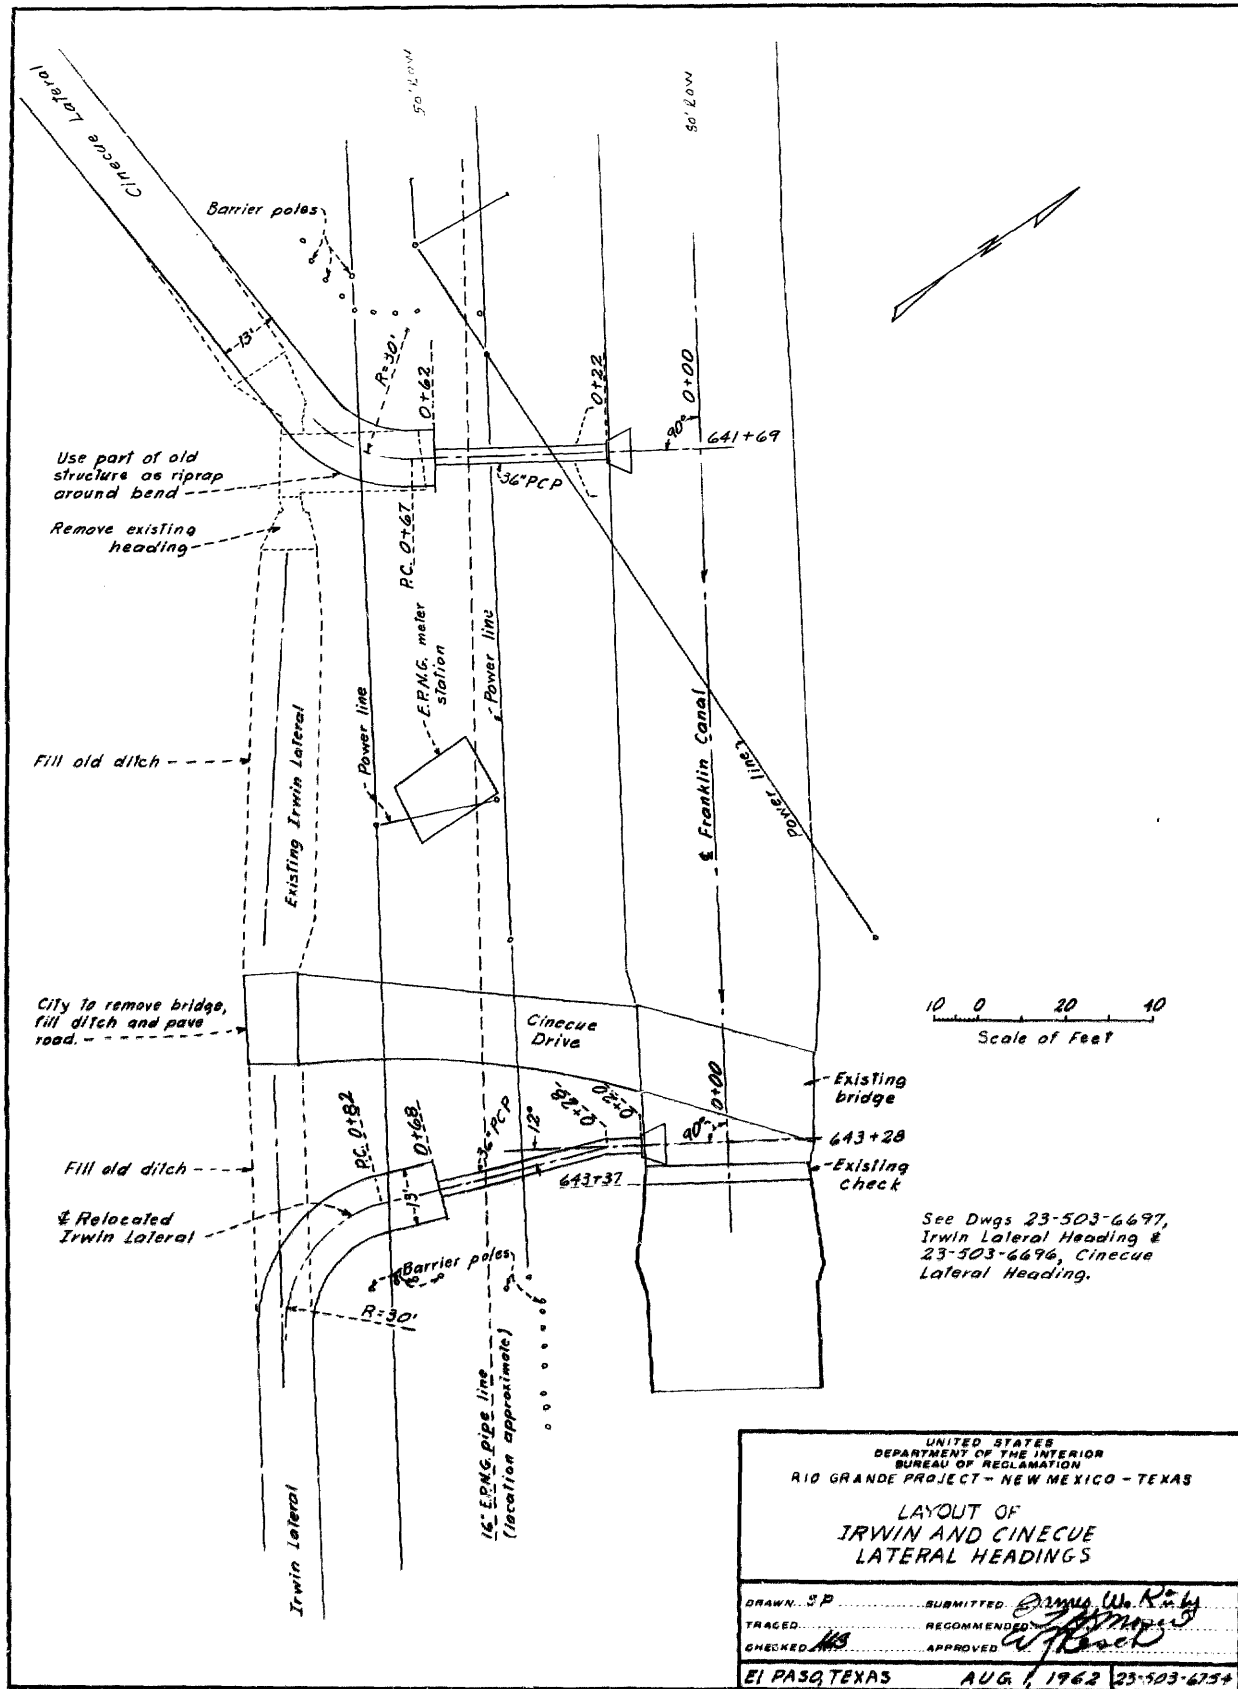

UNITED STATES DEPARTMENT OF THE INTERIOR BUREAU OF RECLAMATION RIO GRANDE PROJECT - NEW MEXICO - TEXAS	
LAYOUT OF IRWIN AND CINECUE LATERAL HEADINGS	
DRAWN: SP TRACED: MS CHECKED: MS	SUBMITTED: <i>Orlando W. King</i> RECOMMENDED: <i>[Signature]</i> APPROVED: <i>[Signature]</i>
EI PASO, TEXAS AUG. 1, 1962 23-503-675+	