
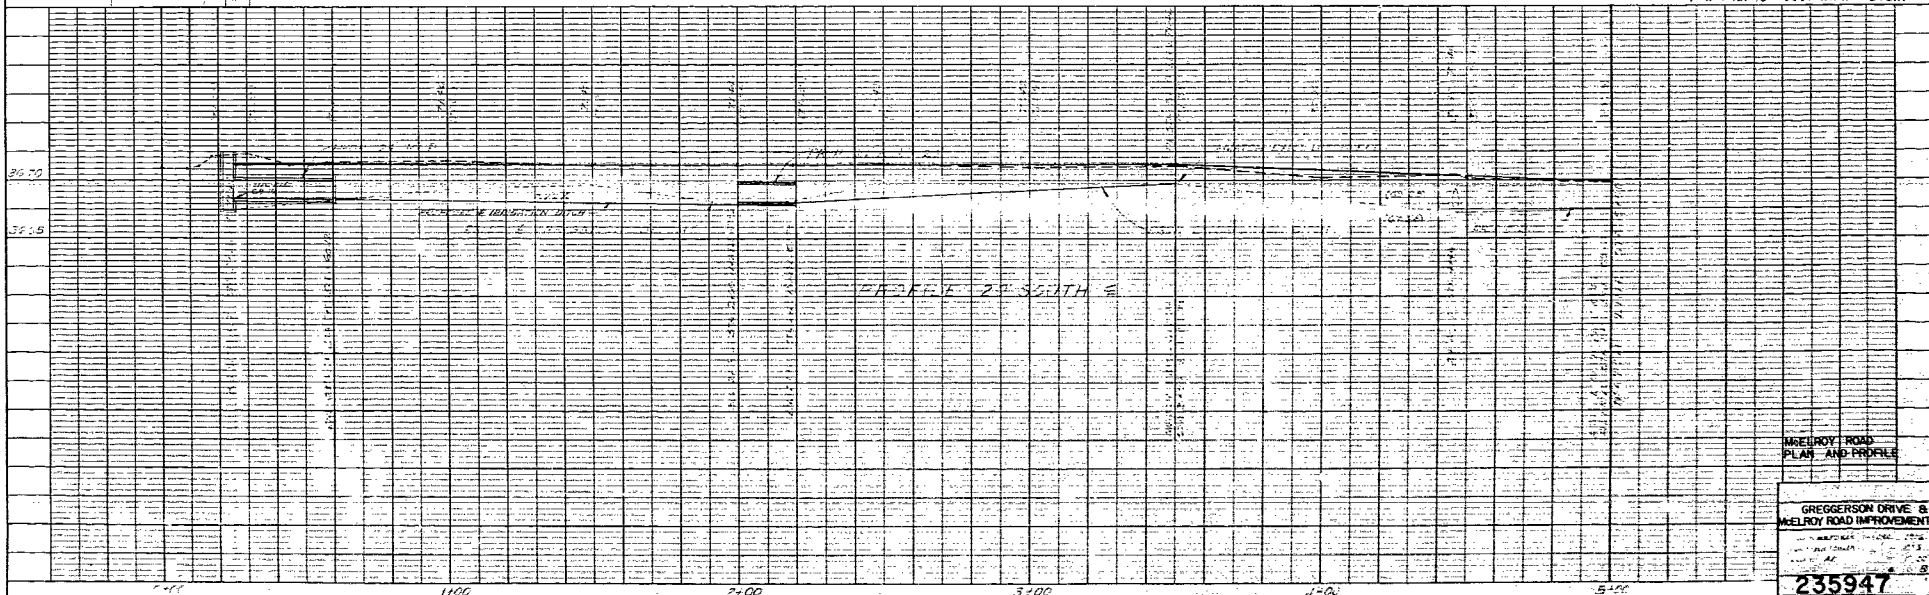


PLAN	DATE	
	BY	
	CHECKED	
	NOTED	

PROFILE	DATE	
	BY	
	CHECKED	
	NOTED	

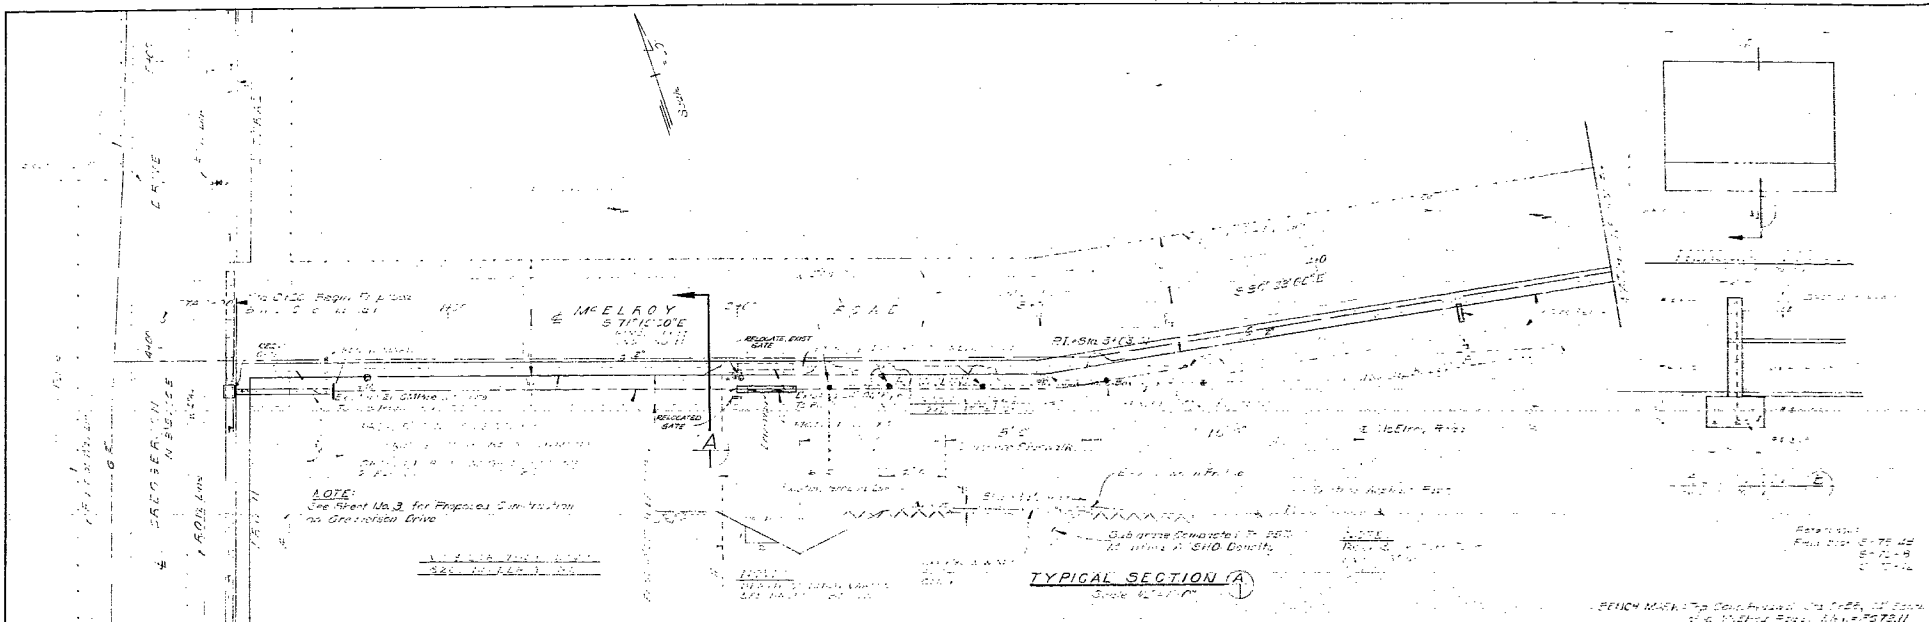

K&E PLATE 1, PLAN PROFILE
DRAWN & CHECKED
45 7000 MIN. 1/16"

GREGGERSON DRIVE & McELROY ROAD IMPROVEMENTS

235947

A-920

REVISION AUG 1