


47+19 Face Conc. Check - 1-4 bay / S.G.

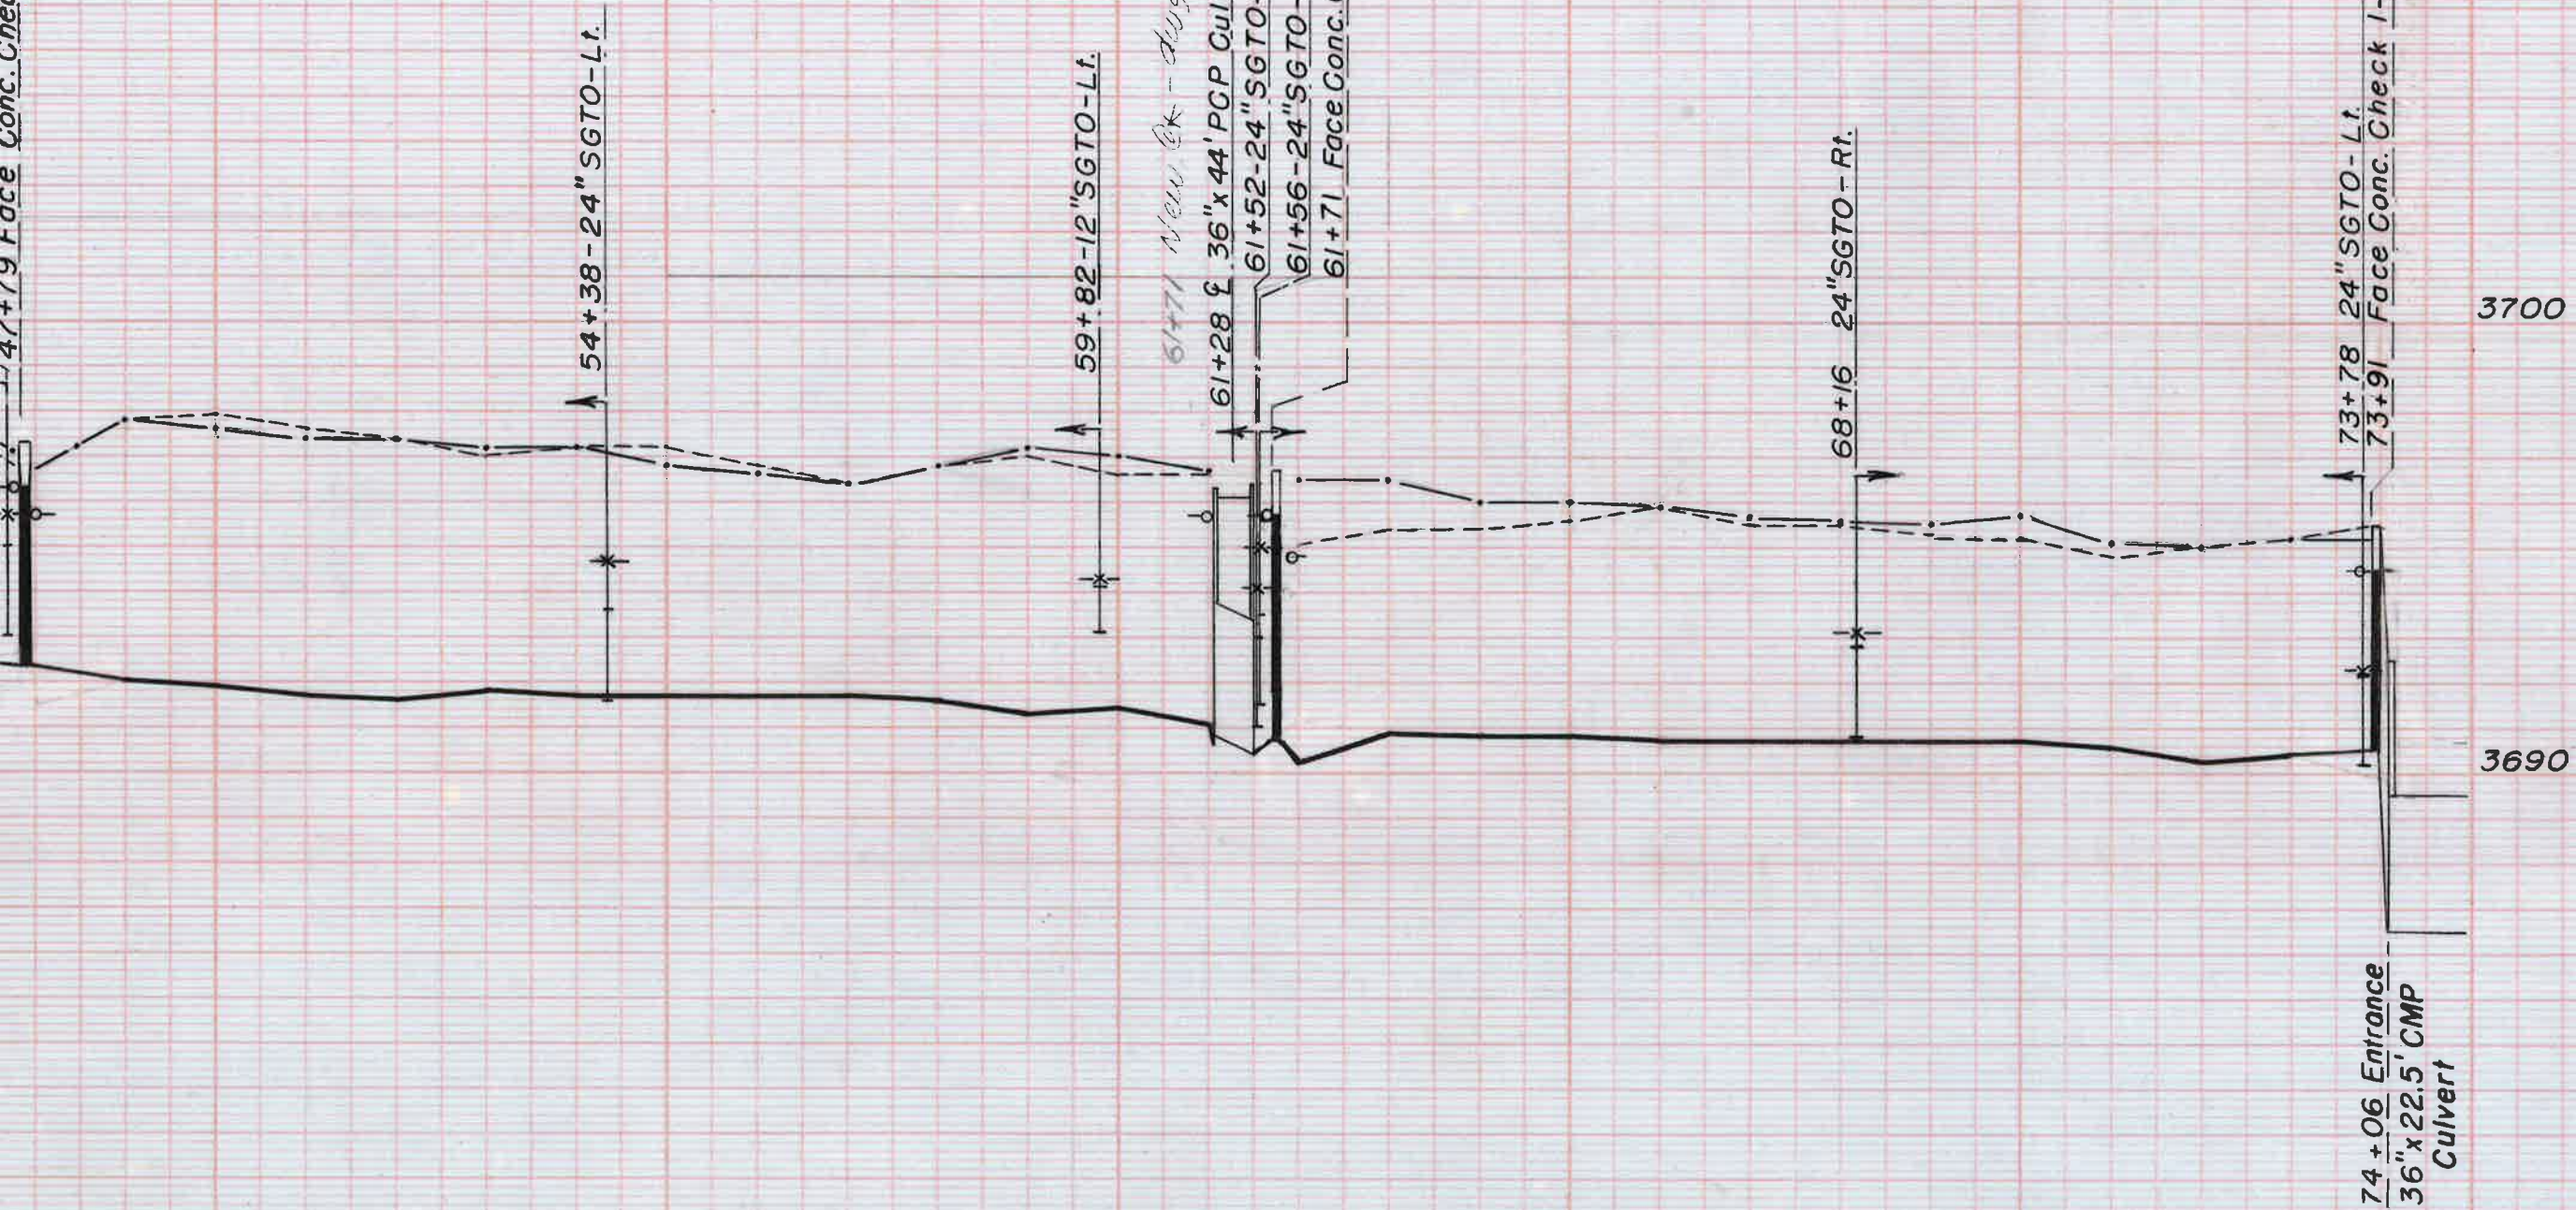

61+71 New Ck - dug 6989
61+28 & 36" x 44' PCP Culvert FRONTERA ROAD
61+52-24" SGTO-Lt.
61+56-24" SGTO-Rt.
61+71 Face Conc. Check 1-4' bay / SG

74+06 Entrance 36" x 22.5' CMP Culvert

3700

3690

74+06 Entrance

36" x 22.5' CMP Culvert

74+28.5 Exit

= 0+00 W.W. No. 37A

74+17 & Farm Road