


3590

3580

3570

3570

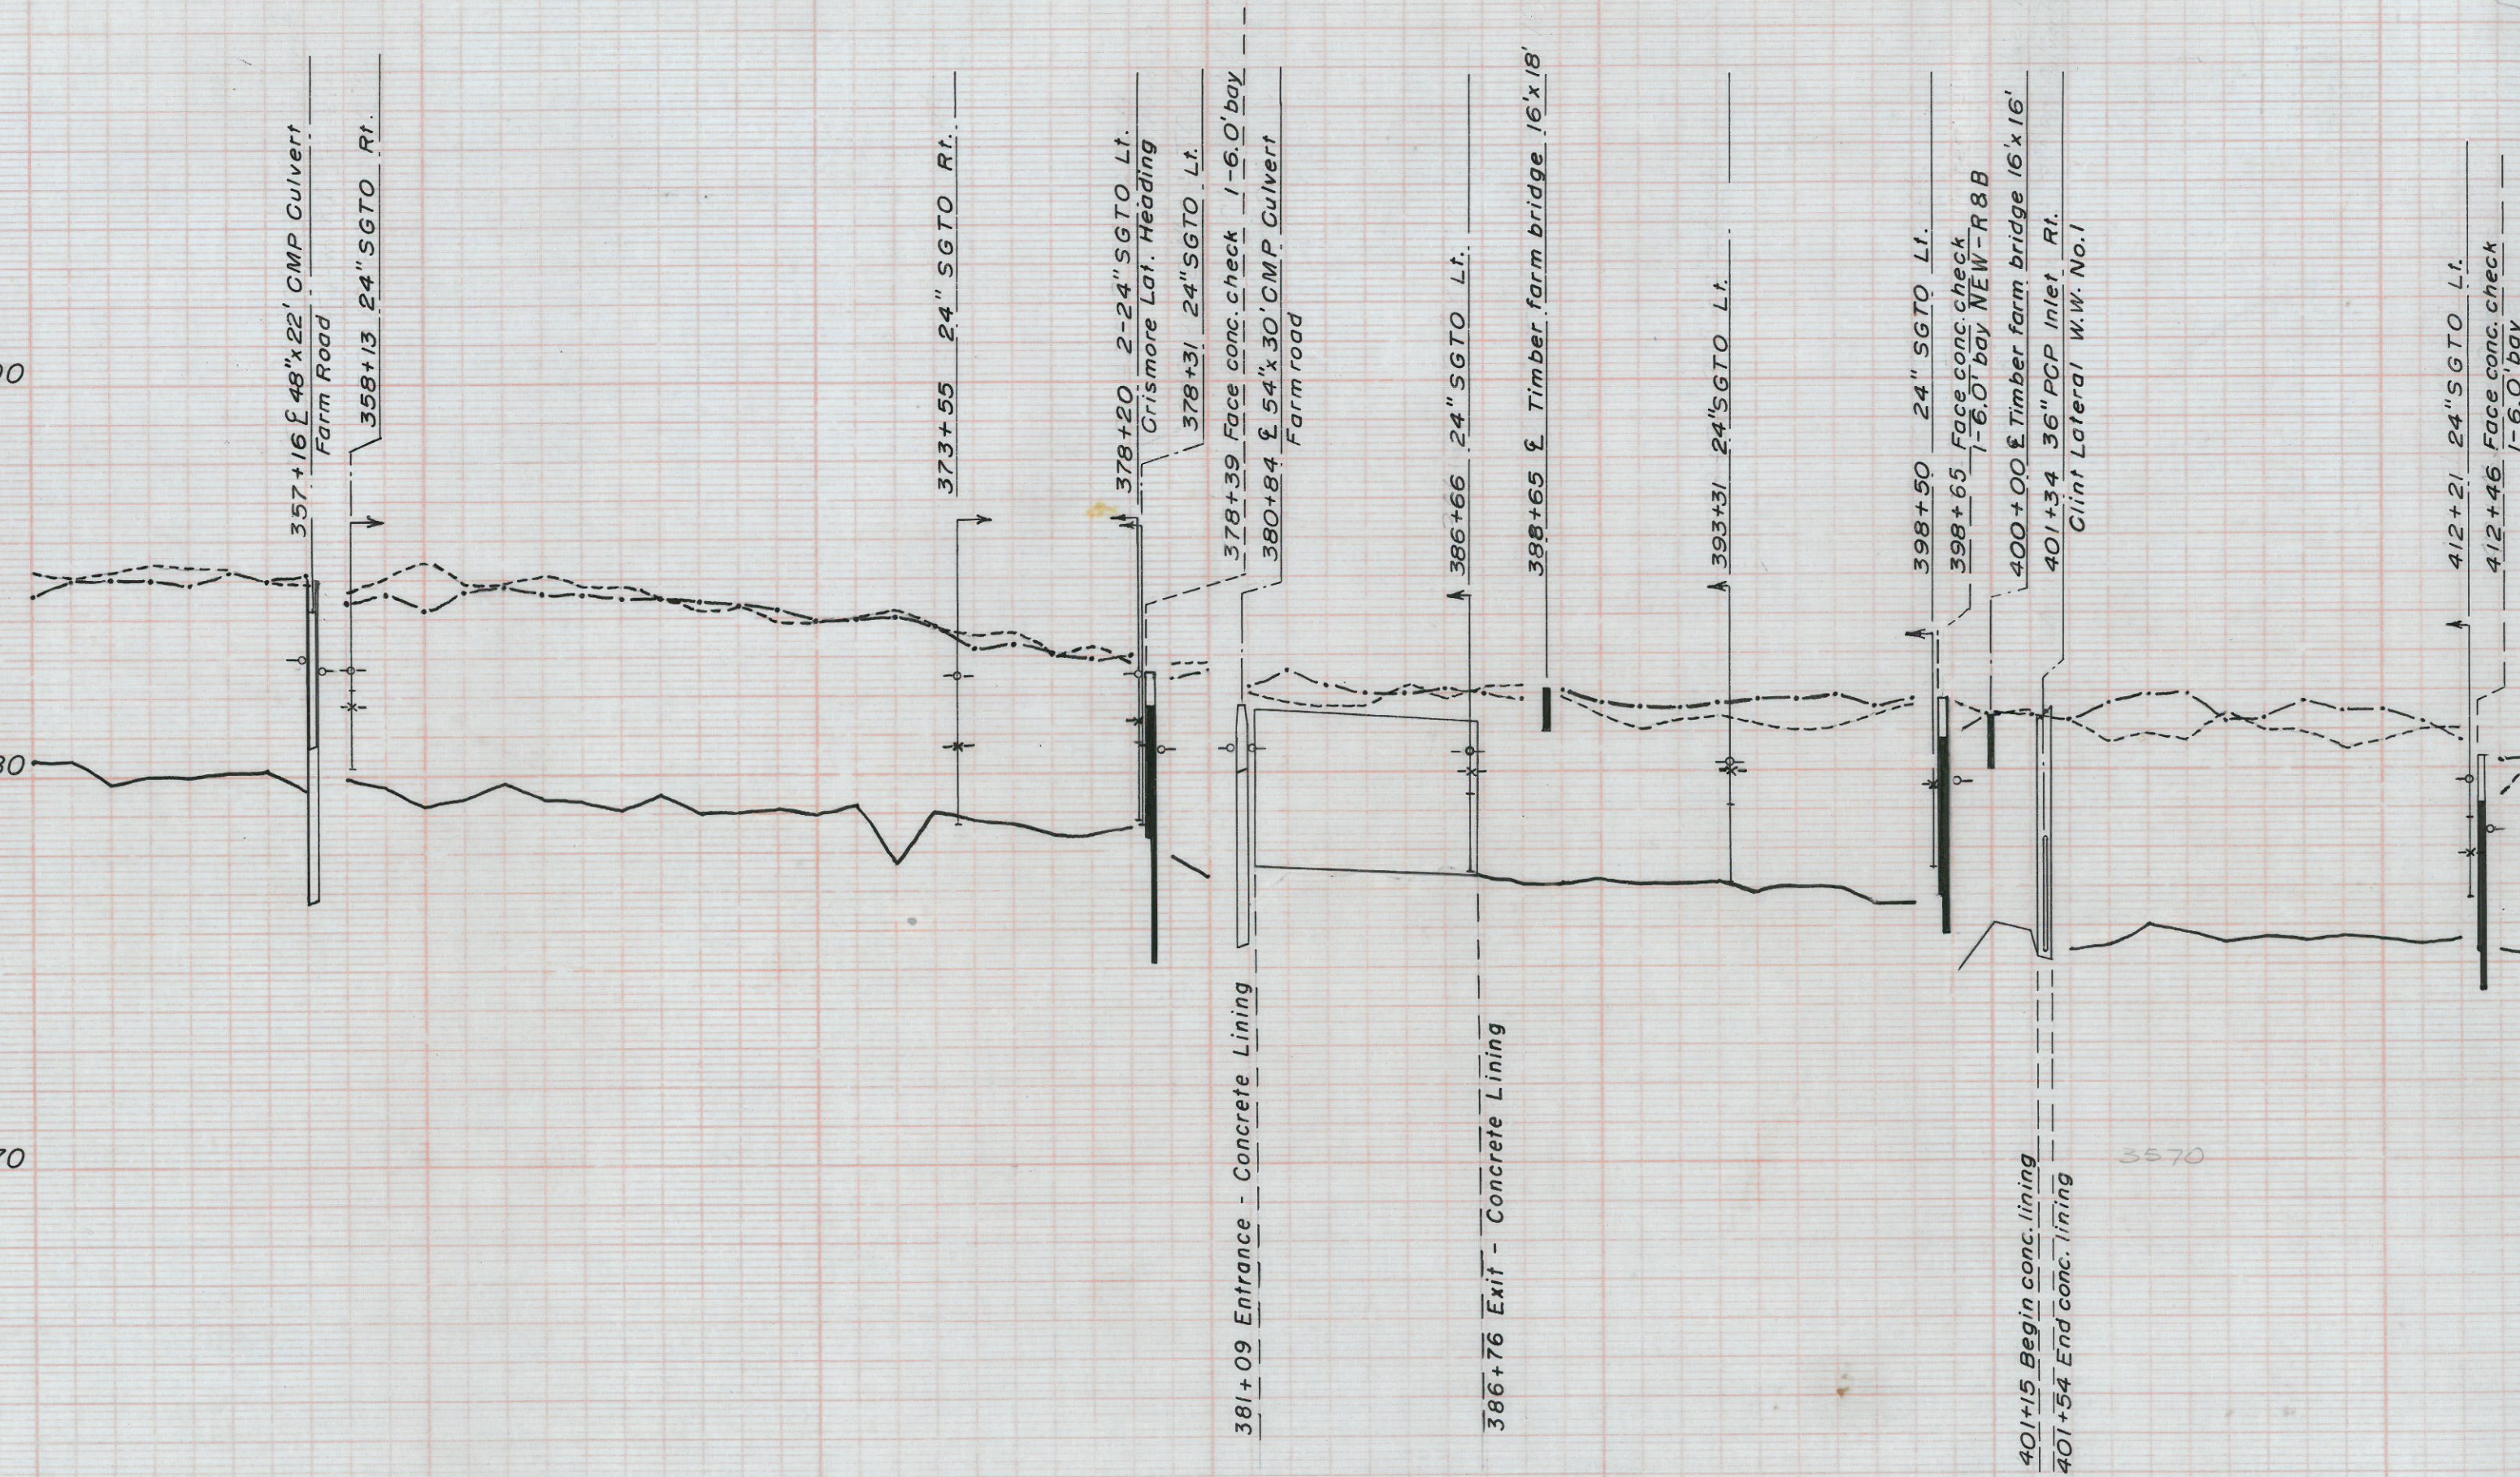

357+16 48'x22' CMP Culvert

Farm Road

358+13 24" SGT LT.

373+55 24" SGT LT.

378+20 2-24" SGT LT.

Grismore Lat. Heading

378+31 24" SGT LT.

378+39 Face conc. check 1-6.0' bay

380+84 54'x30' CMP Culvert

Farm road

386+66 24" SGT LT.

388+65 16'x18' Timber farm bridge

393+31 24" SGT LT.

398+50 24" SGT LT.

398+65 Face conc. check 1-6.0' bay NEW-R 8 B

400+00 16'x16' Timber farm bridge

401+34 36" PCP Inlet Rt.

Clint Lateral W.W. No. 1

412+21 24" SGT LT.

412+46 Face conc. check 1-6.0' bay

350

360

370

380

390

400

410