


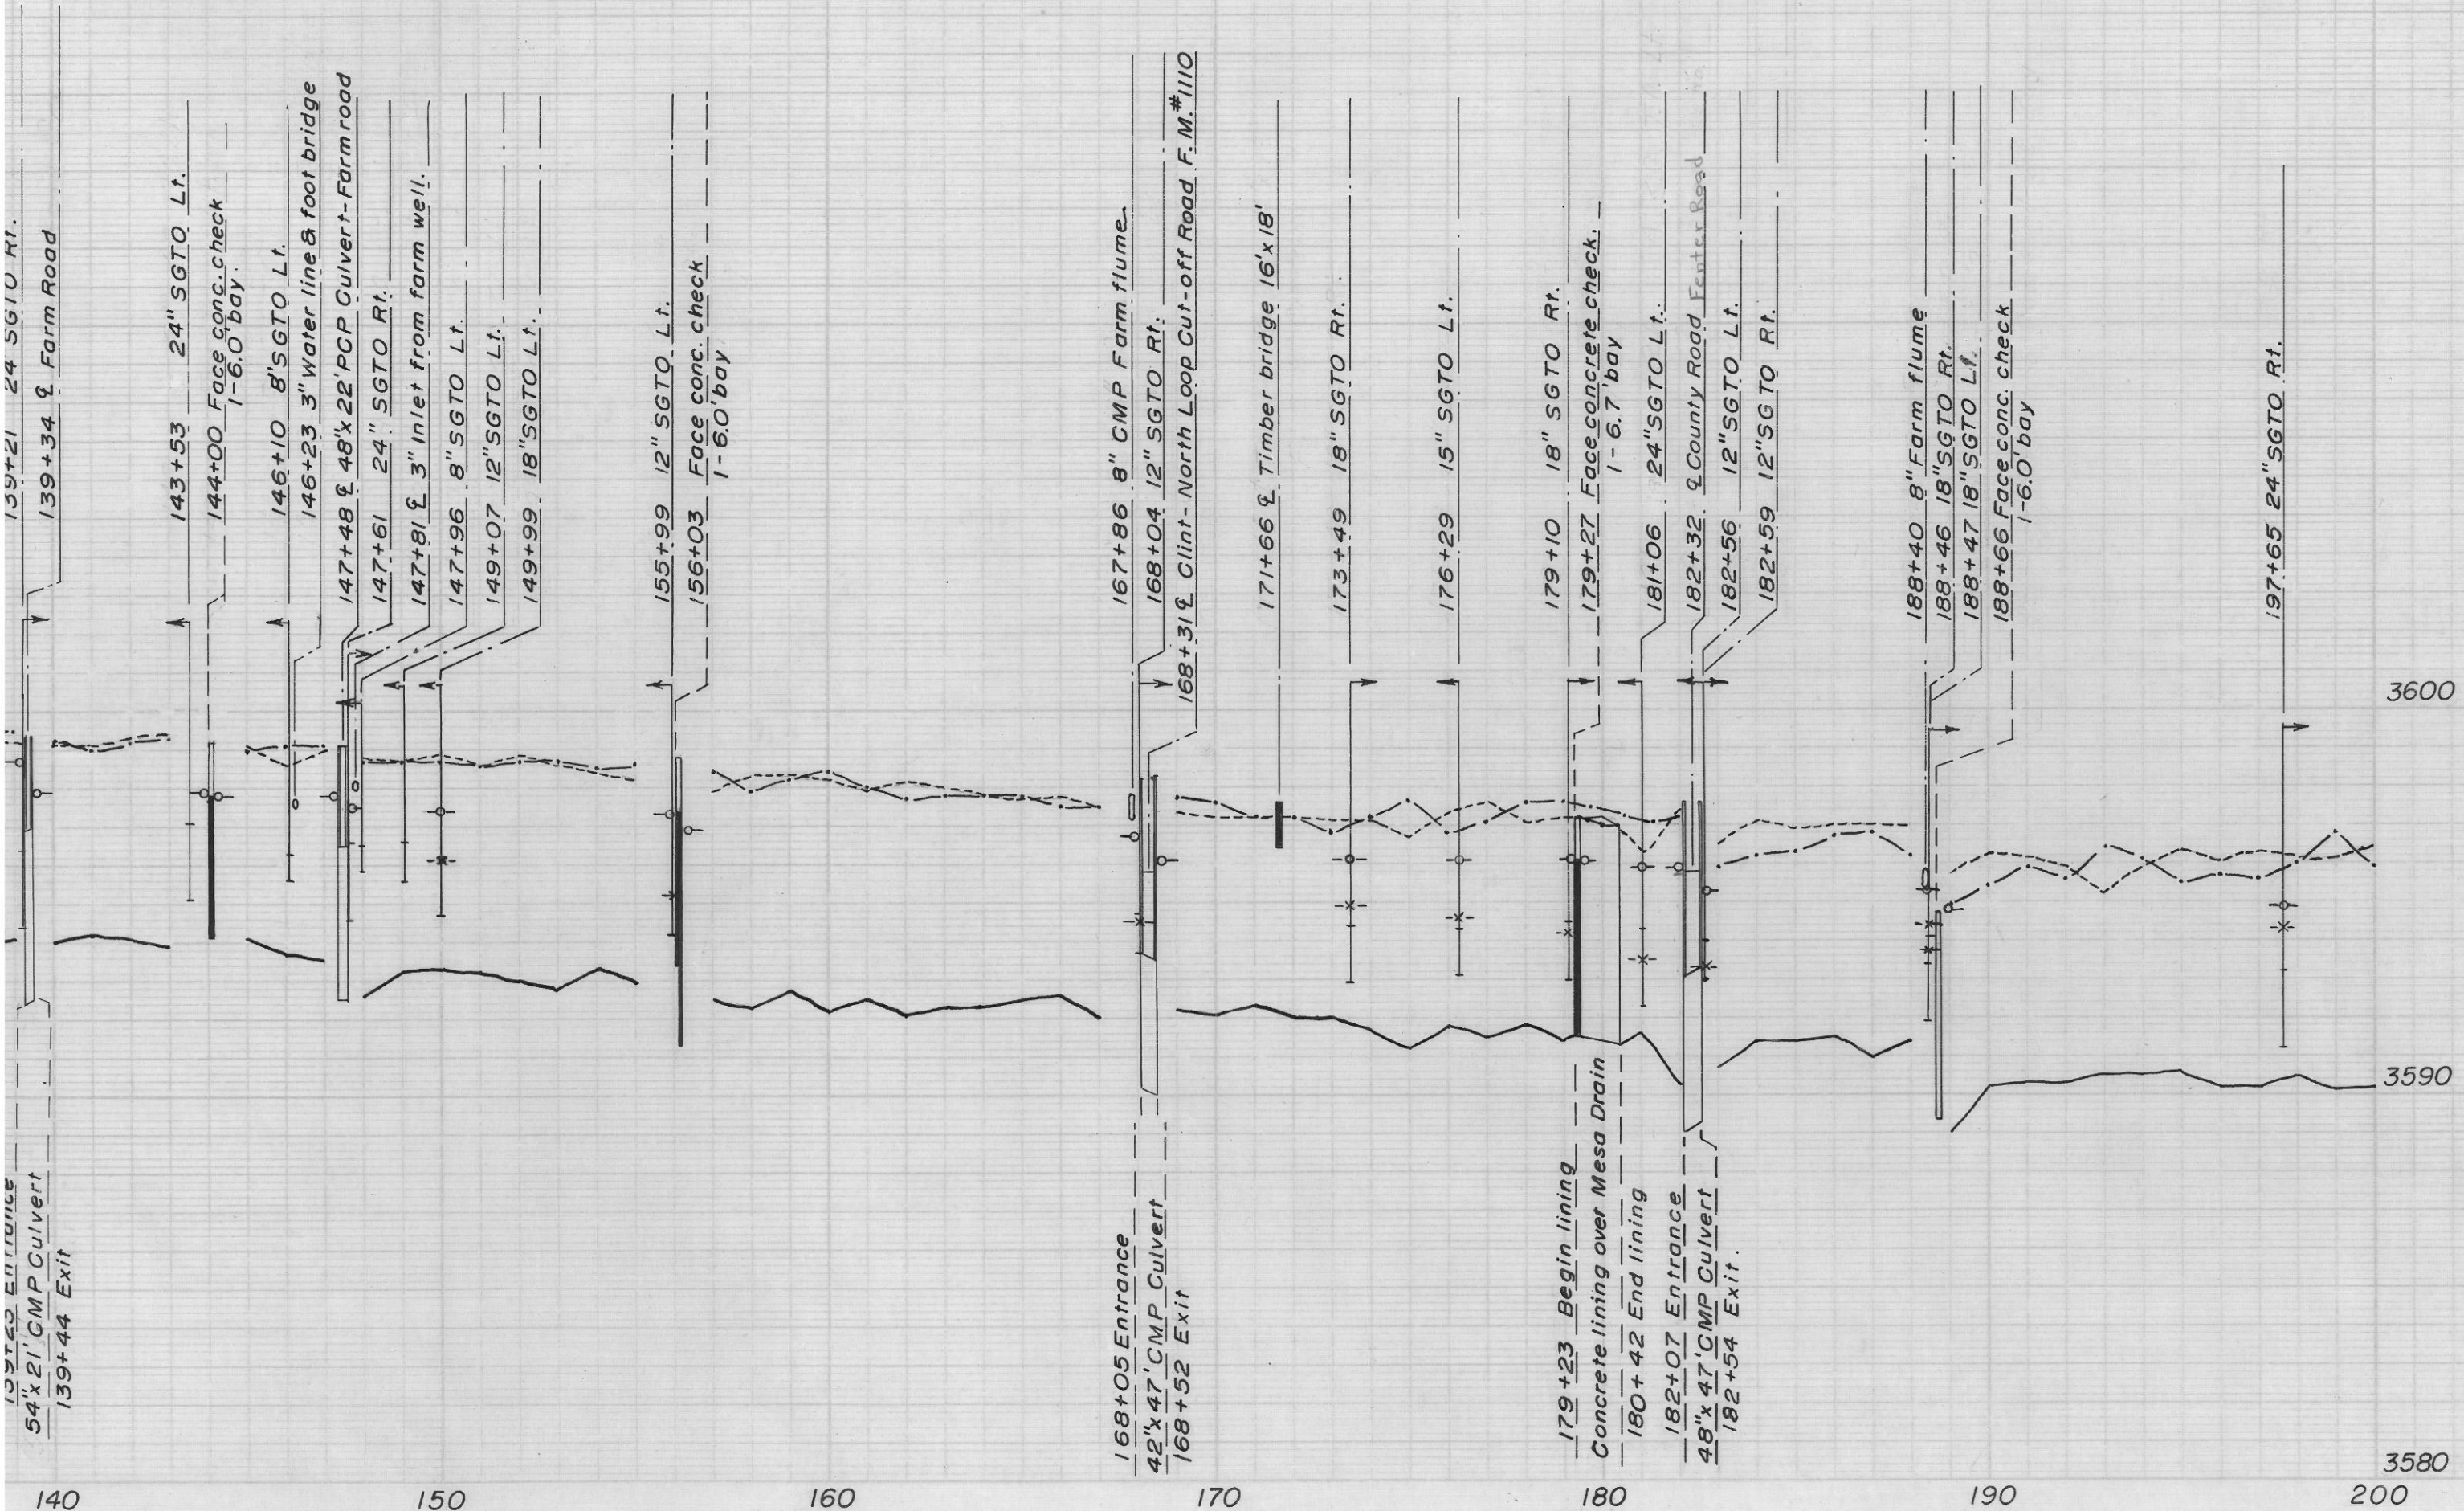

139+21 Entrance
54"x21' CMP Culvert
139+44 Exit

143+53 24" SGTQ Lt.
144+00 Face conc. check
1-6.0' bay
146+10 8" SGTQ Lt.
146+23 3" Water line & foot bridge
147+48 48"x22' PCP Culvert - Farm road
147+61 24" SGTQ Rt.
147+81 3" Inlet from farm well.
147+96 8" SGTQ Lt.
149+07 12" SGTQ Lt.
149+99 18" SGTQ Lt.

155+99 12" SGTQ Lt.
156+03 Face conc. check
1-6.0' bay

168+05 Entrance
42"x47' CMP Culvert
168+52 Exit
167+86 8" CMP Farm flume.
168+04 12" SGTQ Rt.
168+31 4" Clint - North Loop Cut-off Road F.M. #1110

171+66 16'x18' Timber bridge
173+49 18" SGTQ Rt.
176+29 15" SGTQ Lt.

179+23 Begin lining
Concrete lining over Mesa Drain
180+42 End lining
182+07 Entrance
48"x47' CMP Culvert
182+54 Exit
179+10 18" SGTQ Rt.
179+27 Face concrete check.
1-6.7' bay
181+06 24" SGTQ Lt.
182+32 4" County Road Fenter Road
182+56 12" SGTQ Lt.
182+59 12" SGTQ Rt.

188+40 8" Farm flume
188+46 18" SGTQ Rt.
188+47 18" SGTQ Lt.
188+66 Face conc. check
1-6.0' bay

197+65 24" SGTQ Rt.