


B.M. Elev. 3625.01 Left side of concrete on check at Sta. 868+63 Franklin Canal.

LEGEND

- Top of left bank
- Top of right bank
- Water Surface
- Bottom of lateral
- Top of Conc. Lining

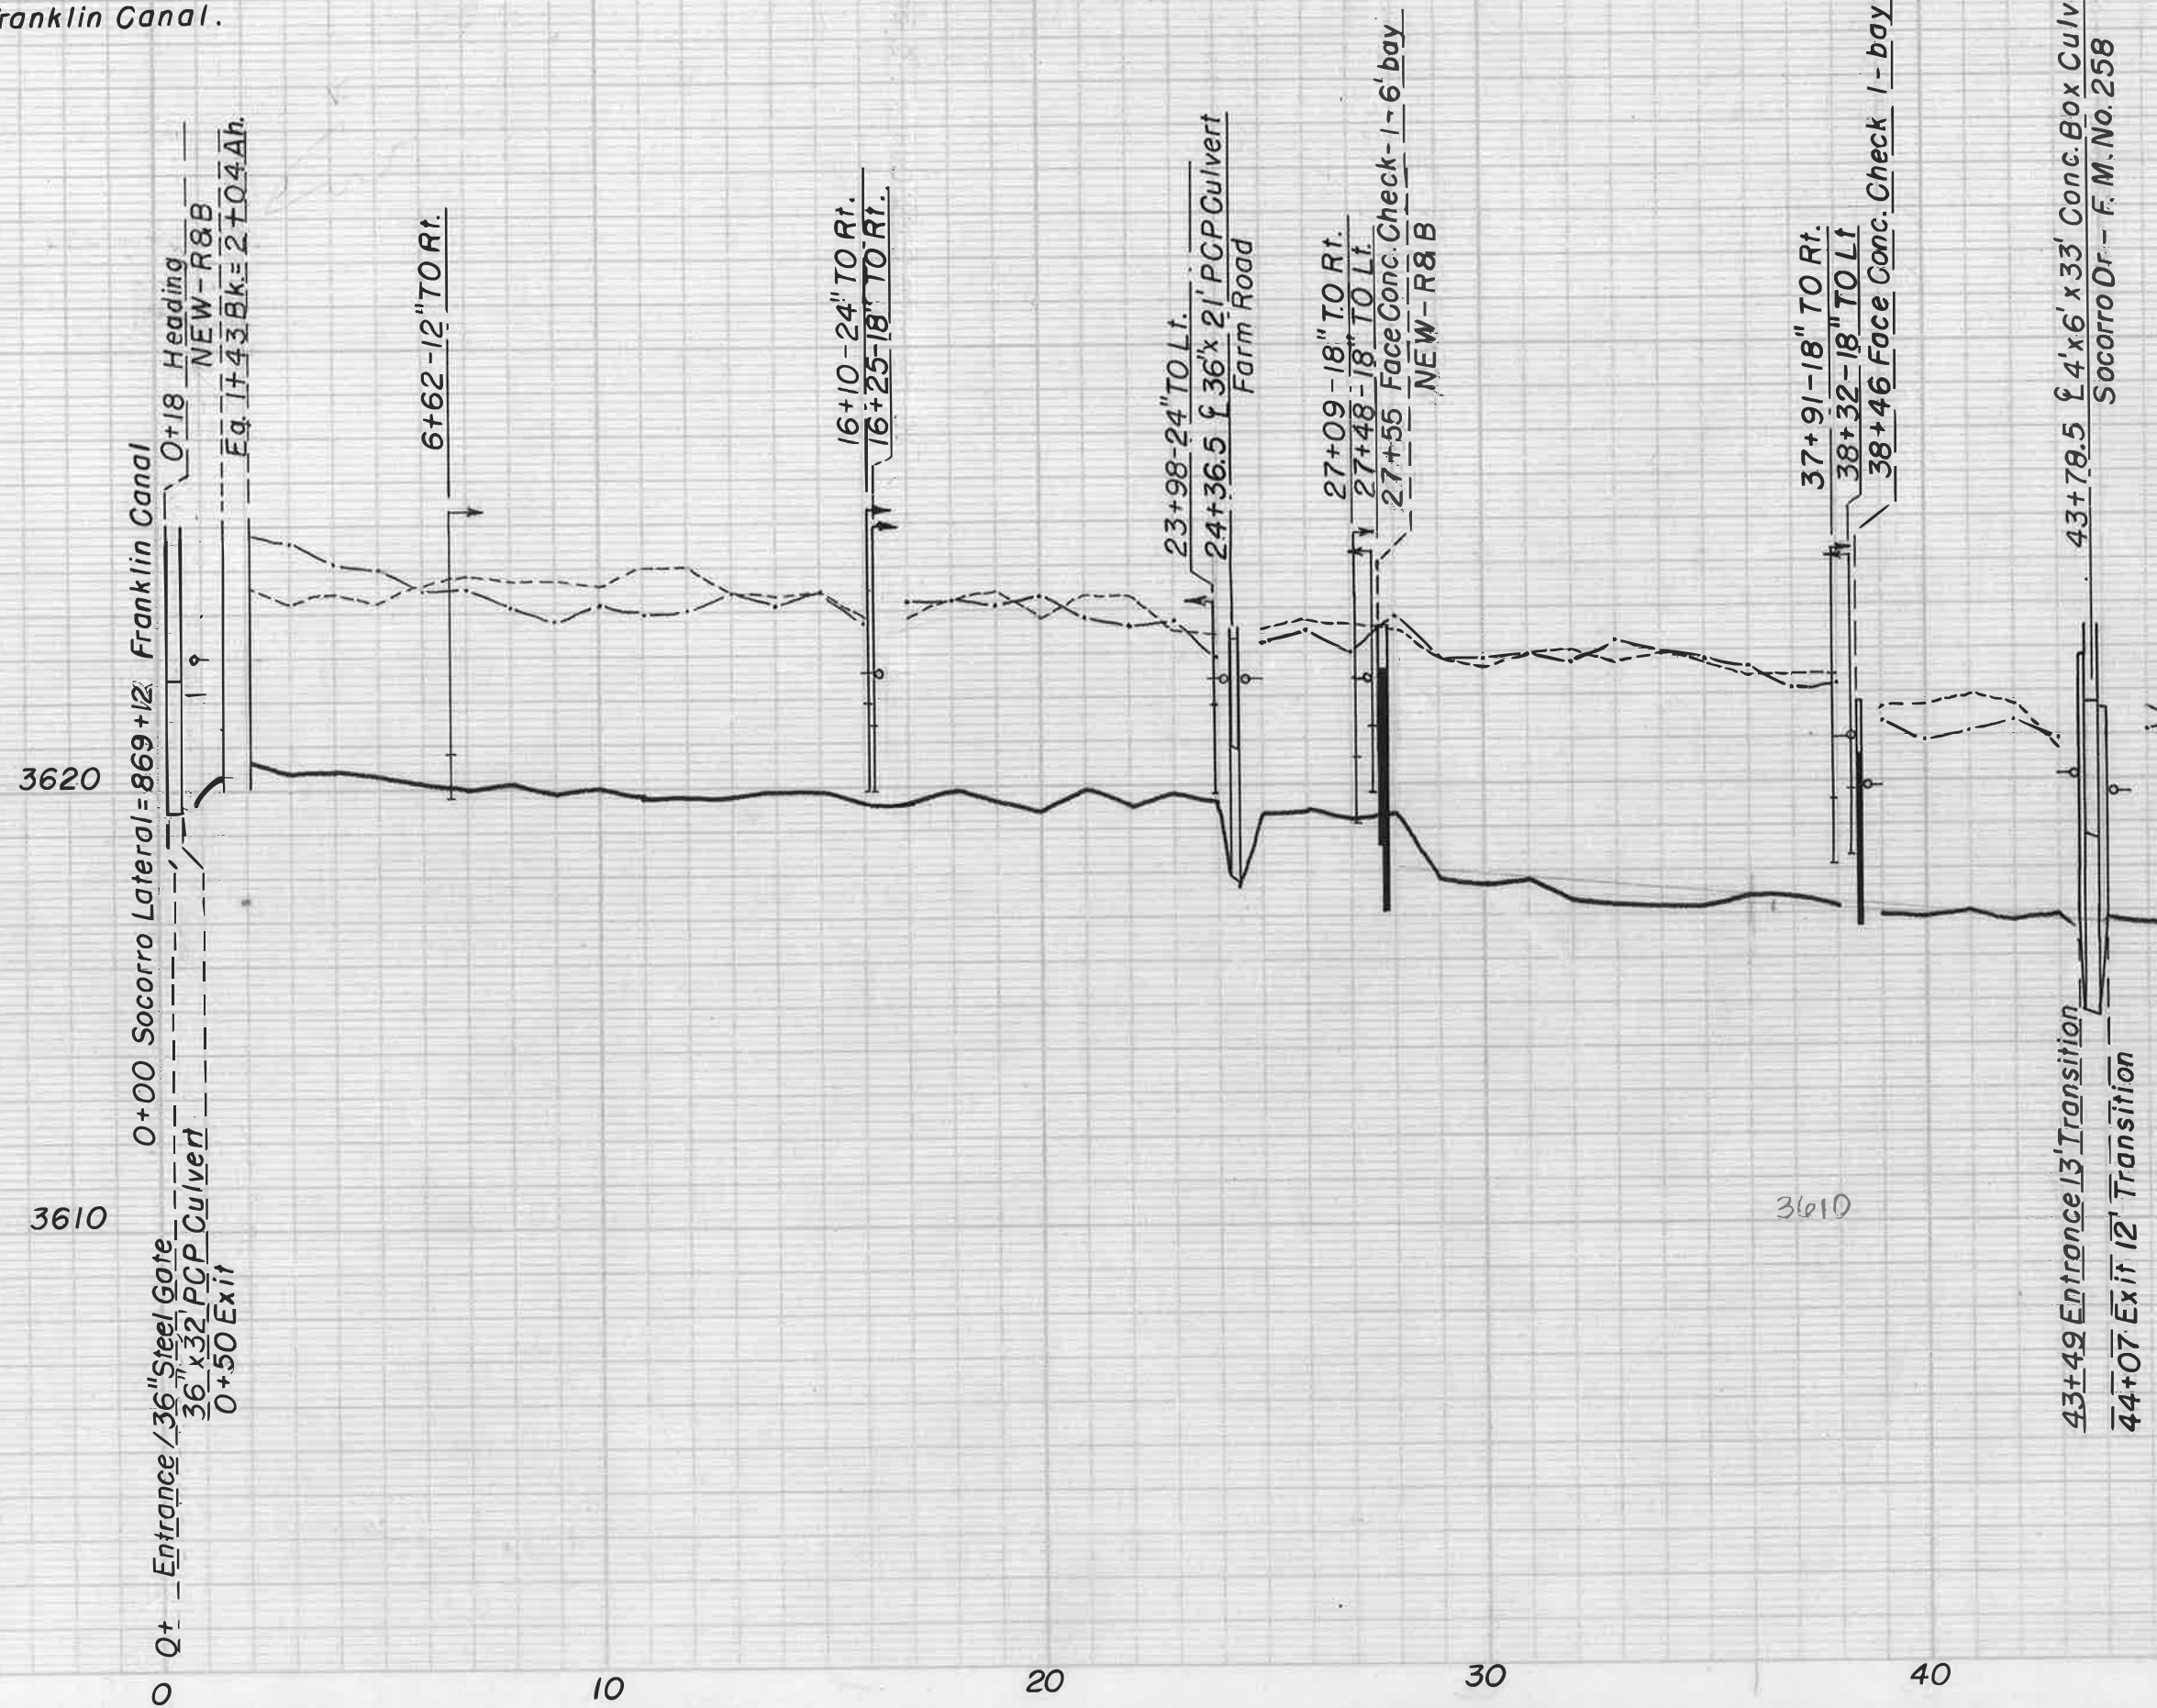

SOCORRO LATERAL SECTION PROFILE 1960

Designed by Redman June, 1960
Book 3133 - Ysleta

Drawn by J.H. Inked by E.R.J.
Checked by E.R.J.

23-503-6163.

3-4-63 S.P

new R&B structures