


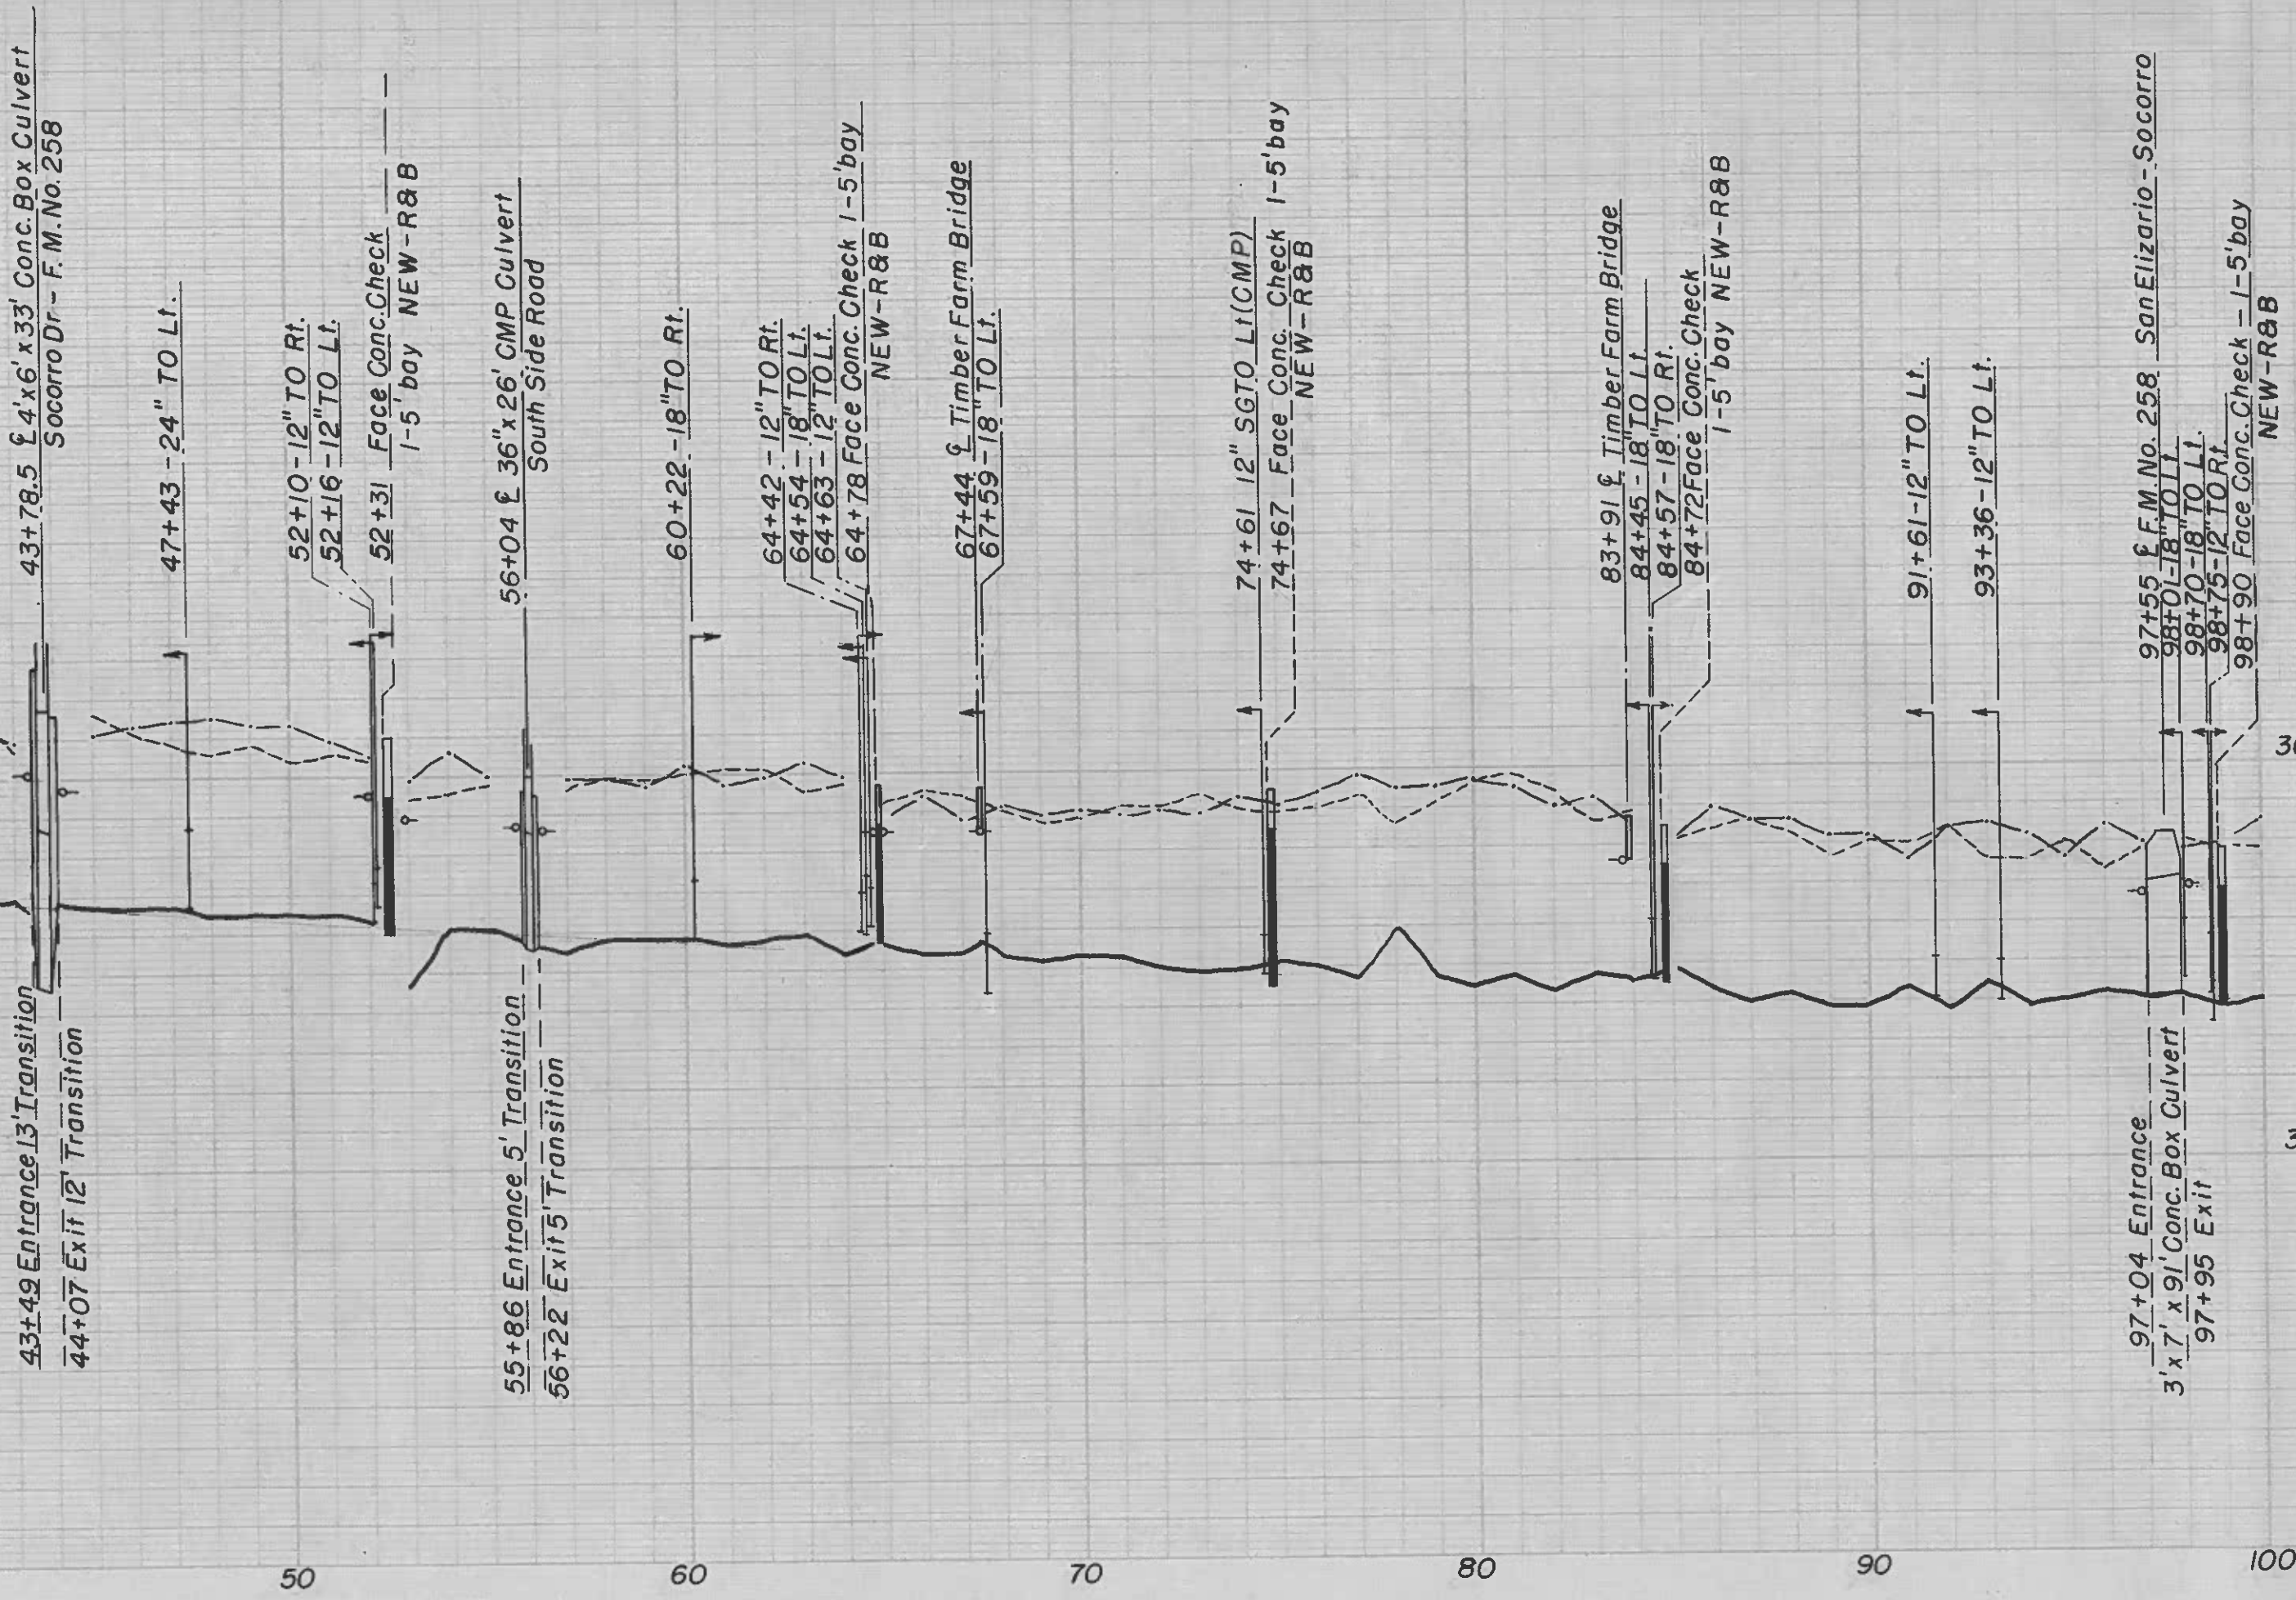

43+49 Entrance 13' Transition
44+07 Exit 12' Transition

43+78.5 4'x6'x33' Conc. Box Culvert
Socorro Dr - F. M. No. 258

52+10 - 12" TO Rt.
52+16 - 12" TO Lt.

52+31 Face Conc. Check
1-5' bay NEW-R&B

55+86 Entrance 5' Transition
56+22 Exit 5' Transition

56+04 36"x26' CMP Culvert
South Side Road

60+22 - 18" TO Rt.

64+42 - 12" TO Rt.
64+54 - 18" TO Lt.
64+63 - 12" TO Lt.
64+78 Face Conc. Check 1-5' bay
NEW-R&B

67+44 Timber Farm Bridge
67+59 - 18" TO Lt.

74+61 12" SGTO LT (CMP)
74+67 Face Conc. Check 1-5' bay
NEW-R&B

83+91 Timber Farm Bridge
84+45 - 18" TO Lt.
84+57 - 18" TO Rt.
84+72 Face Conc. Check
1-5' bay NEW-R&B

91+61 - 12" TO Lt.
93+36 - 12" TO Lt.

97+04 Entrance
3'x7'x91' Conc. Box Culvert
97+95 Exit

97+55 F.M. No. 258 San Elizario - Socorro
98+01 - 18" TO Lt.
98+70 - 18" TO Lt.
98+75 - 12" TO Rt.
98+90 Face Conc. Check - 1-5' bay
NEW-R&B

3620

3610