


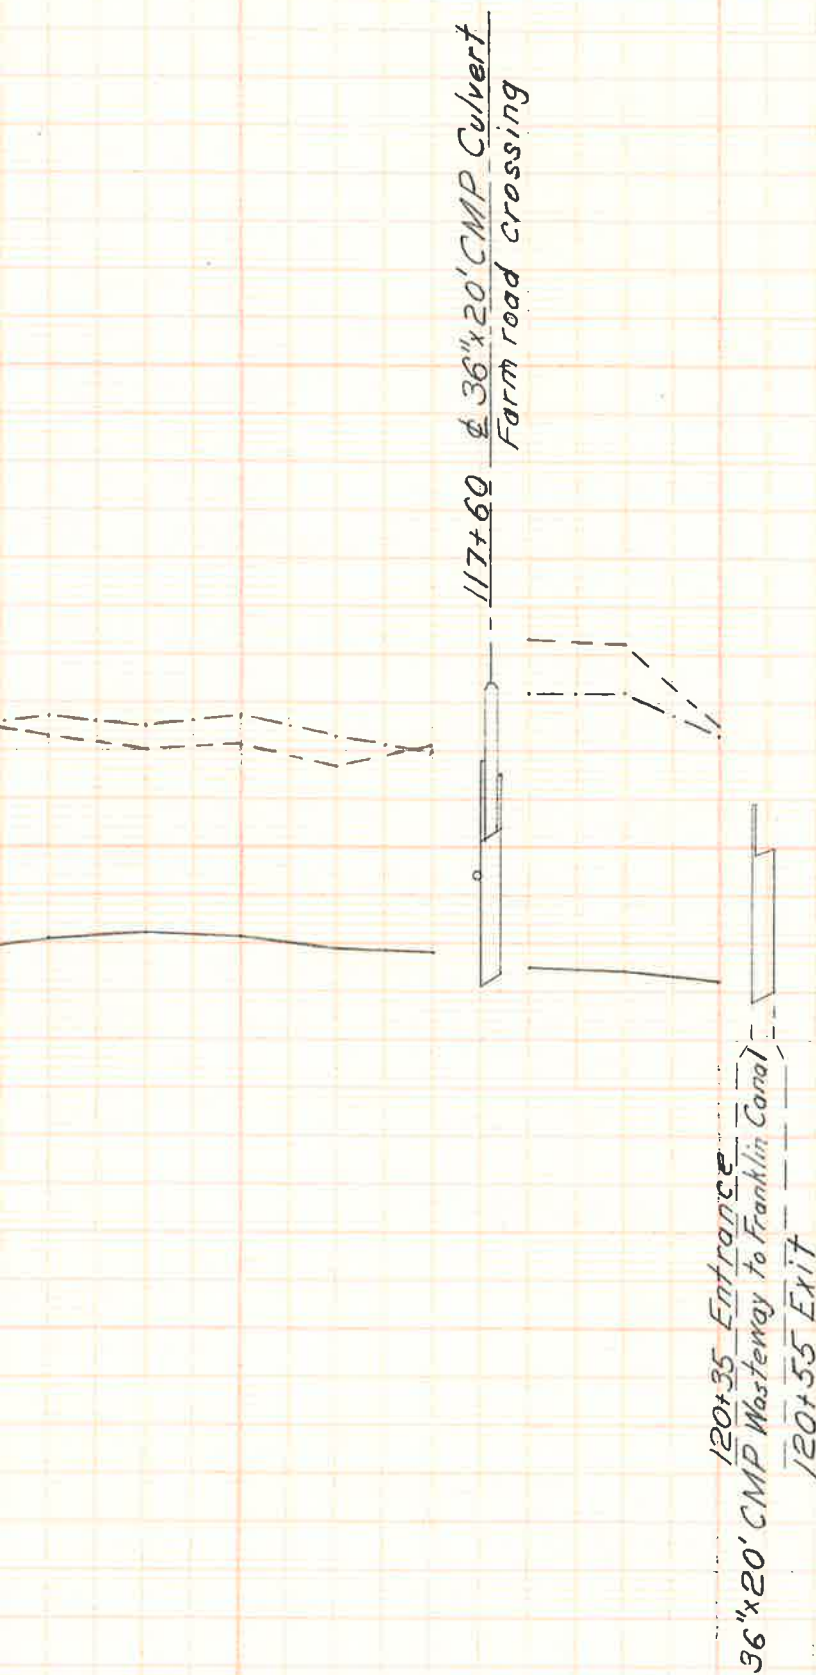

UNITED STATES
DEPARTMENT OF THE INTERIOR
BUREAU OF RECLAMATION
RIO GRANDE PROJECT-NEW MEXICO-TEXAS
UPPER CLINT LATERAL
CONDITION PROFILE 1960

Surveyed by J. Smith June, 1960
Field notes recorded in Book 3130 Ysleta
Plotted by J.H. Aug. 1960
Checked by

23-503-6153