


3640

Ascarate Wasteway 0-363

0 10 20 30 40 50 60

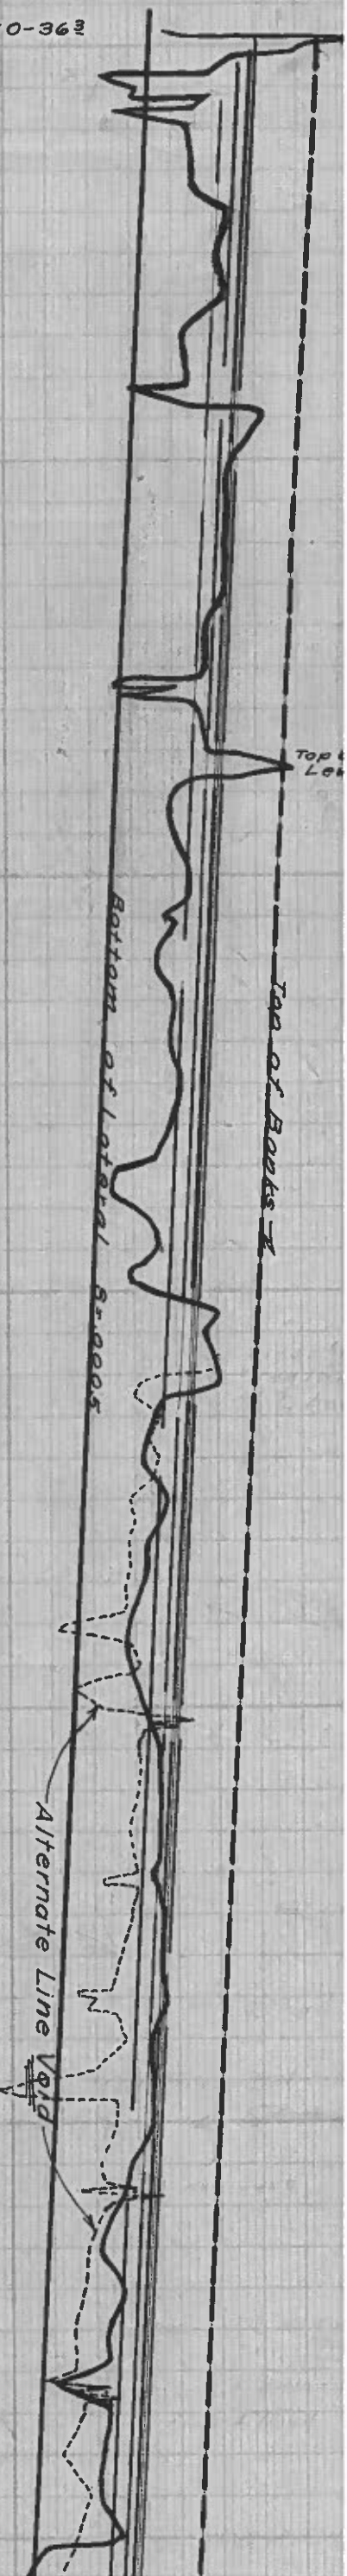

B.M. Old P.C. 18+83²
Elev. 3644.11

B.M. - P.T. Sta 52+00²
Elev. 3642.54

Note:
Borrow between Ditch and Drain spoil
and out of Lateral but not on land side
if it can be avoided. Leave Drain spoil bank
at least equal to Lateral bank where
ever possible and connect across to
Lateral bank at 400 Ft intervals.

3640

0+00 = 54+40

LINE No. 1.

0+00 = 59+54⁴

LINE No. 2.

0+00 = 64+38⁵

LINE No. 3.

0+00 = 69+53¹

LINE No. 4.