


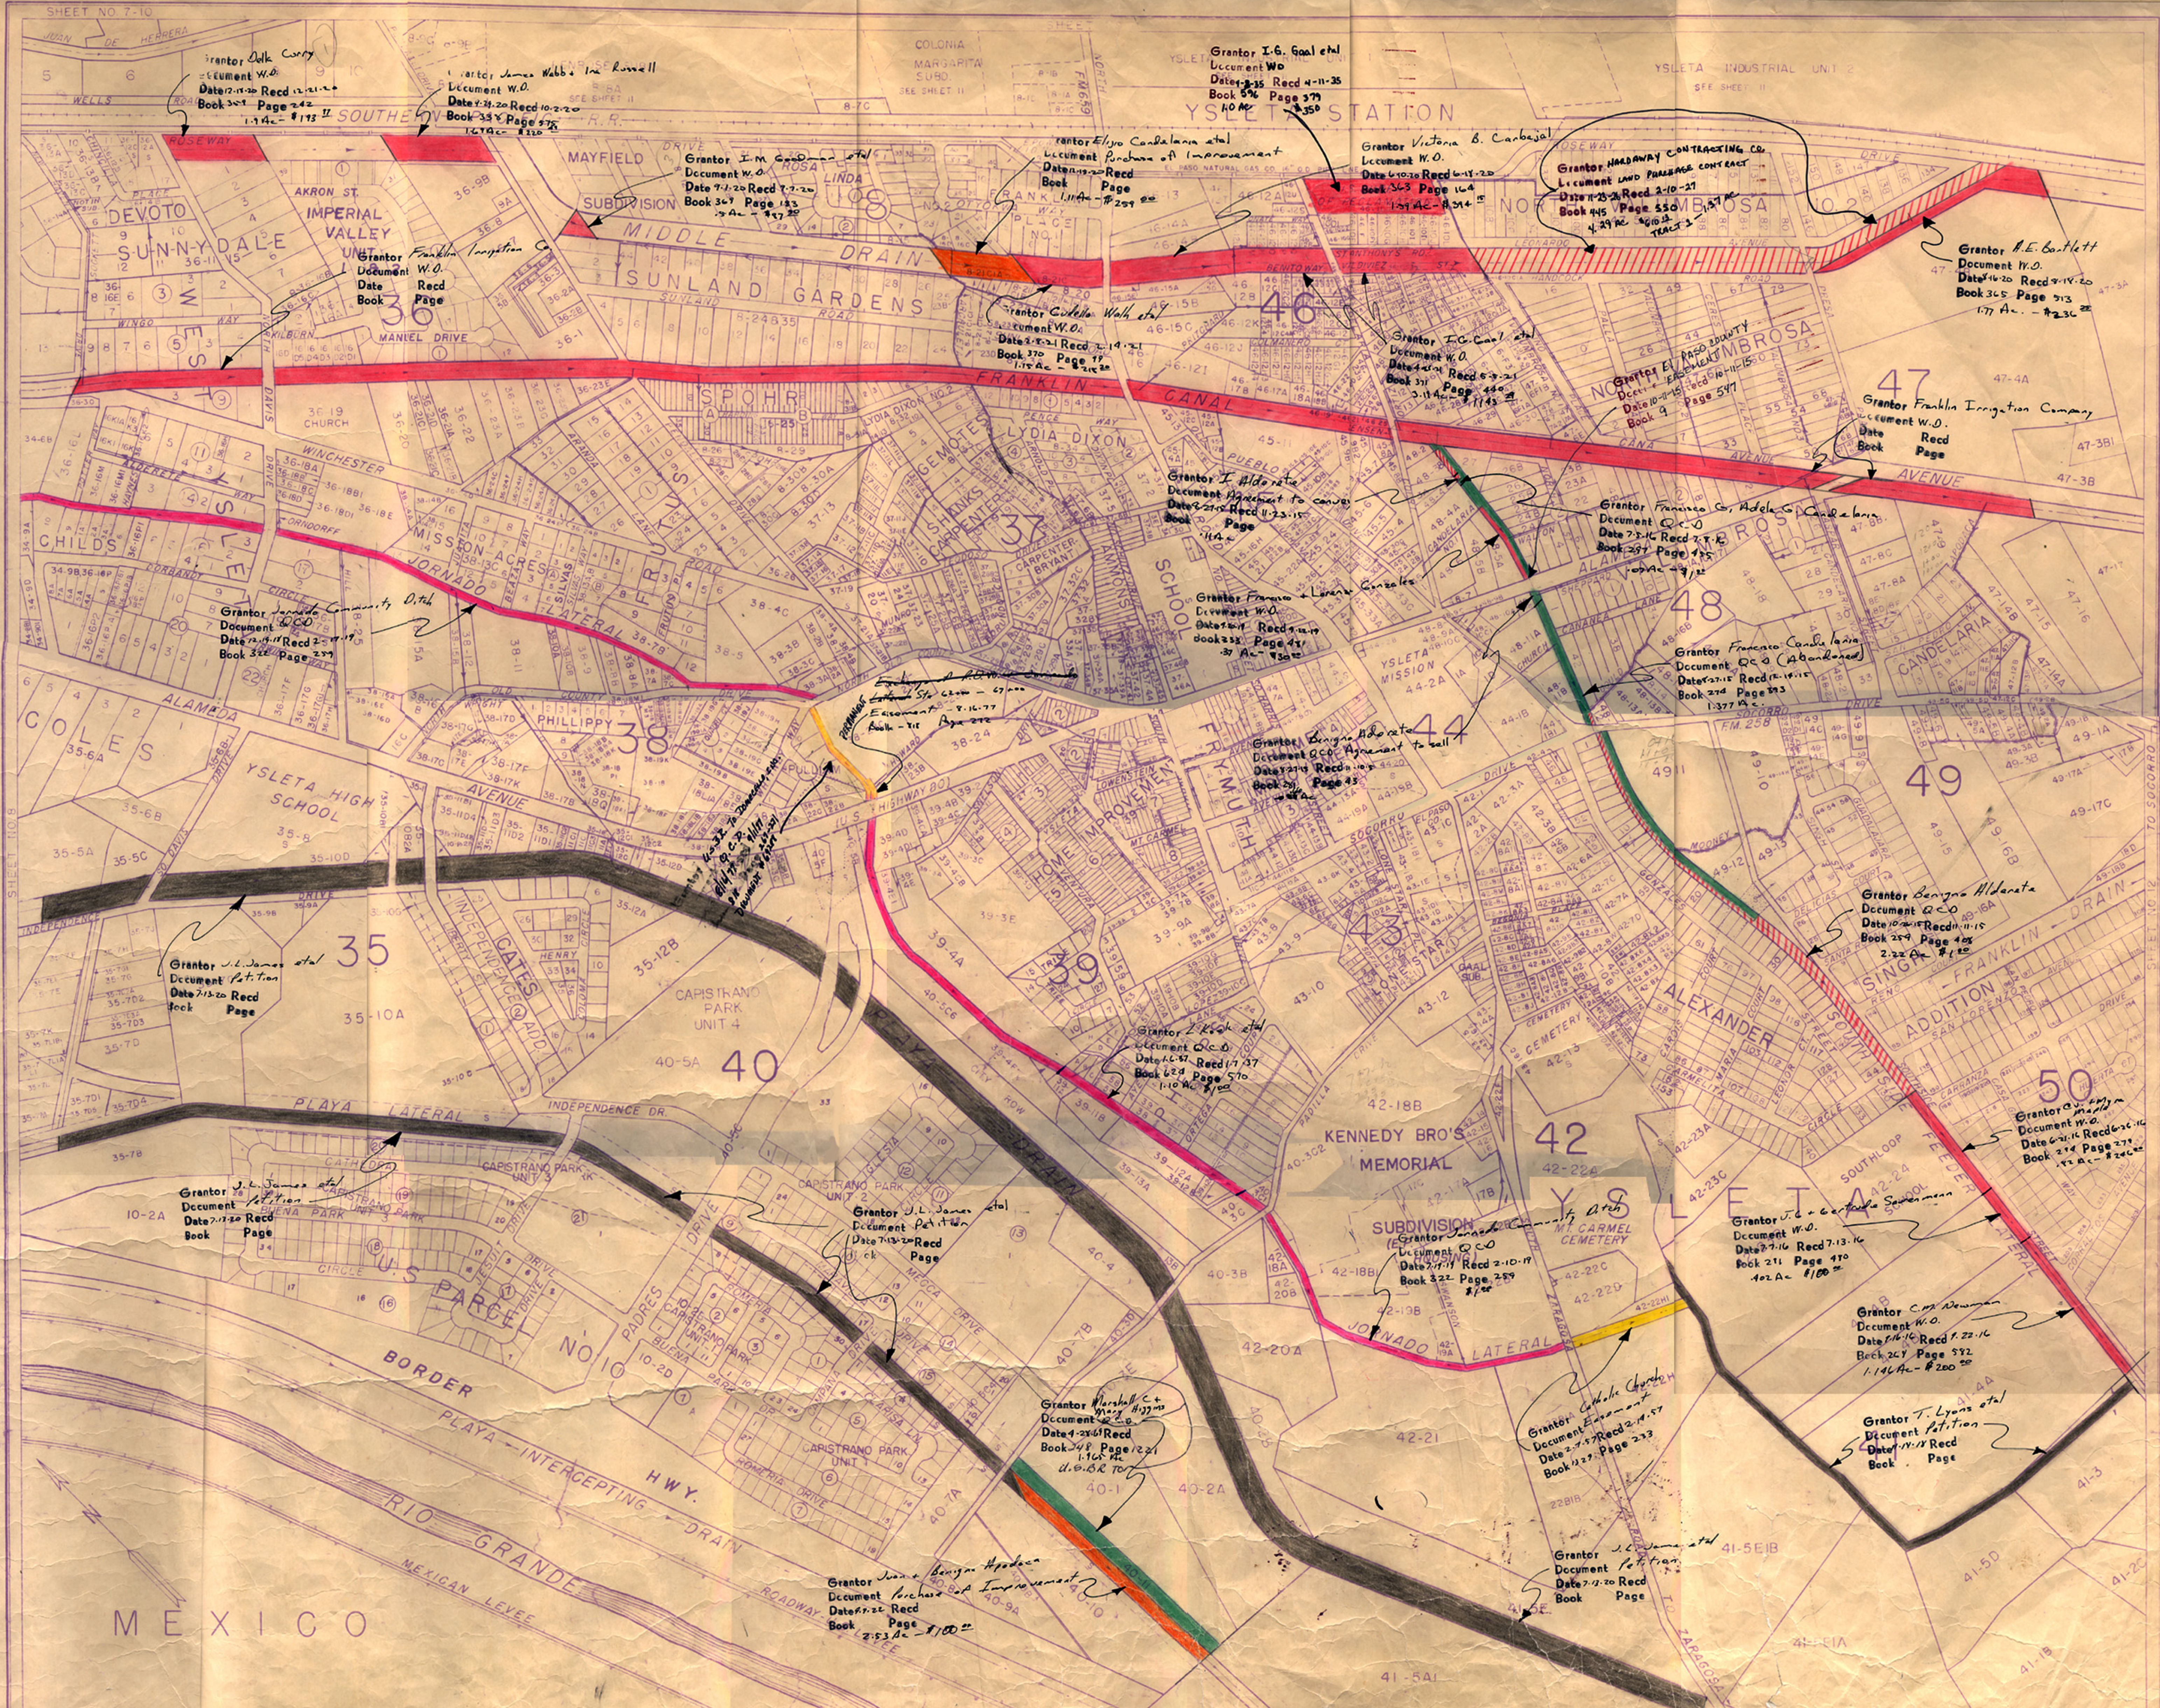

Canals Suspended Areas Various Classifications		EXPLANATION Leaves Roads High Land Valley Land	Drains Private Ditches Limits of Irrigable Area	7 AUTHORITIES Complete and accurate surveys by the Bureau of Reclamation and from Boundary Commission, property lines are from best information available. All facts concerning this map are subject to notes, etc., but with no assurance that they are either authentic or valid.	SCALE 0 300 600 1200 YSLETA GRANT DATE 1947 REVISED 1979	PROPERTY NUMBERS The Serial No. of a property is its Base County Survey Block and - Sect. number, thus 42-10, the figure 42 being the County Block No. and 10 the Sect. number. Large numbers indicate County Block No. for the vicinity.	SHEET NO. 9 BUREAU OF RECLAMATION - RIO GRANDE PROJECT IRRIGABLE AREA AND PROPERTY MAP EL PASO COUNTY WATER IMPROVEMENT DISTRICT NO. 1	EL PASO VALLEY SHEET - 9 YSLETA
---	--	---	--	---	--	---	--	--