

SCALE: 1" = 2000'



32


33

5


4

LOCATION PLAT
S. 5 .. T. 34S .. R. 8 E

C.H. ...
G.D. 11/4/35
T. ... 14 23/31
B.C. ...

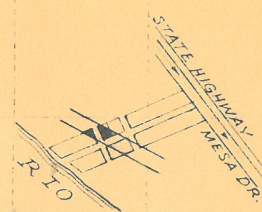

Fractional Parts of Lots 9&10. All of Lots 11 & 12, Block F. & Fractional Parts of Lots 1, 2, 3 & 4, Block H; Riverside Addition to Fabens, Texas. (Tract 13 of Block I, Resurvey of San Elizario Main Land Gr.)

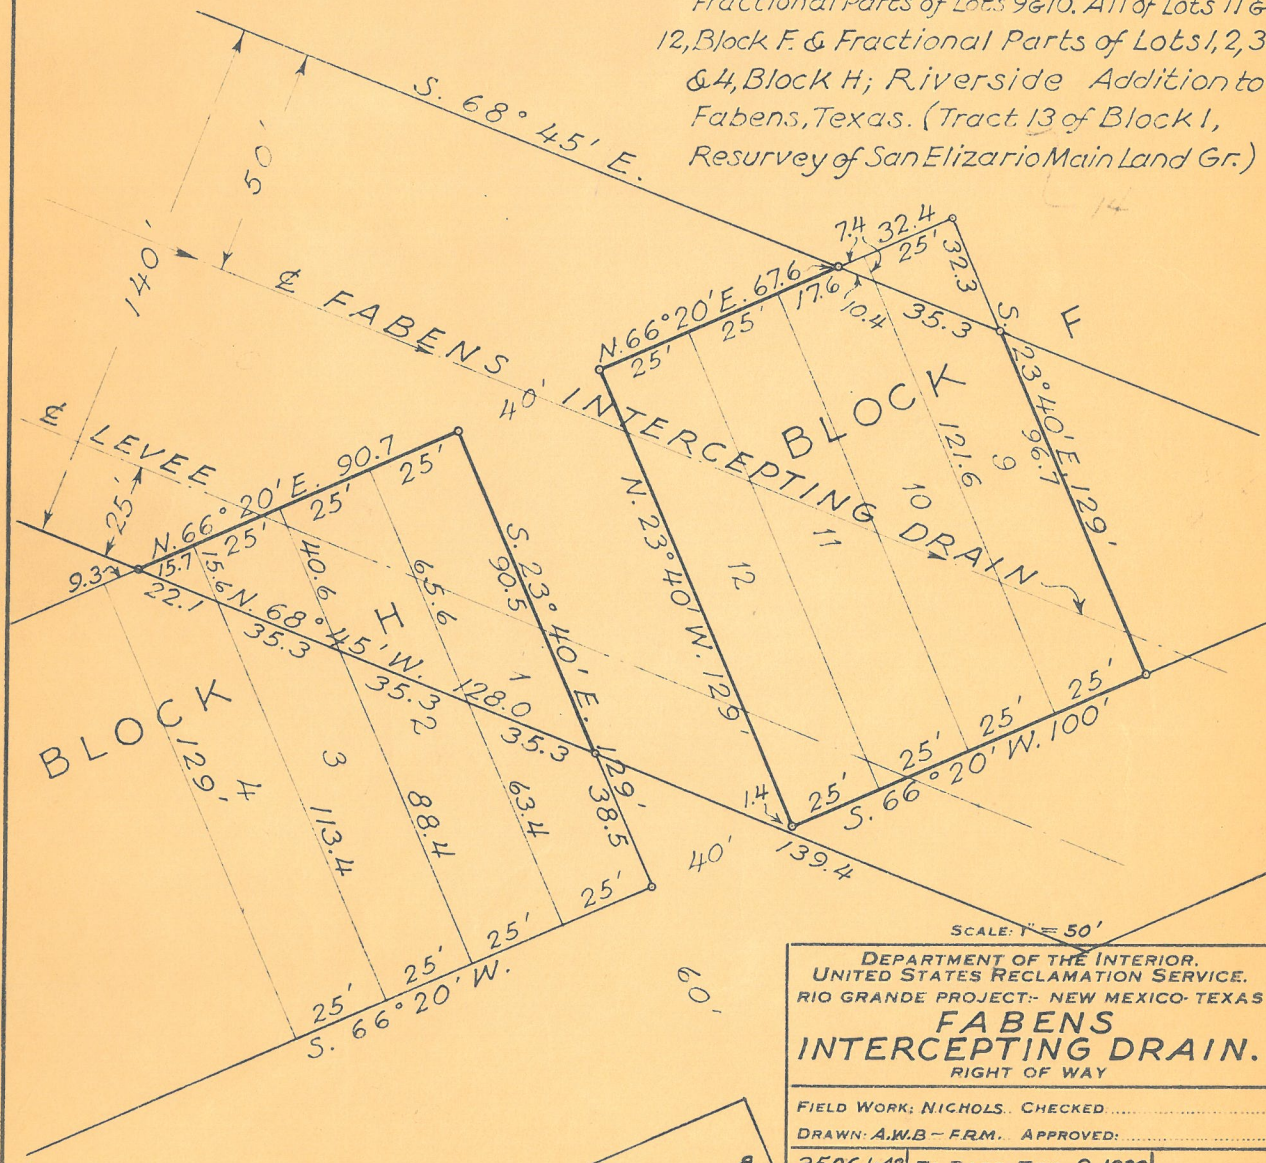

SCALE: 1" = 50'

DEPARTMENT OF THE INTERIOR,
UNITED STATES RECLAMATION SERVICE,
RIO GRANDE PROJECT- NEW MEXICO- TEXAS
**FABENS
INTERCEPTING DRAIN.**
RIGHT OF WAY

FIELD WORK: NICHOLS. CHECKED
DRAWN: A.W.B. - F.R.M. APPROVED:

35061-48 EL PASO, TEX., 9-1930