



SCALE: 1" = 2000'

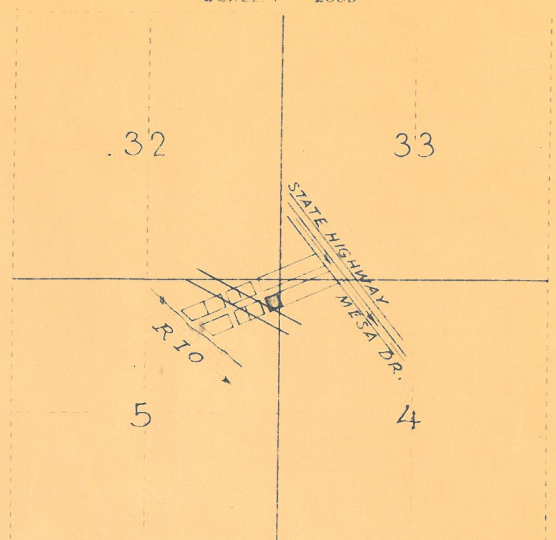

Fractional Parts of Lots 11 & 12 of Block C Riverside Addition to Fabens Texas. (Tract 13, of Block 1; Resurvey of San Elizario, Main Land Grant.



LOCATION PLAT  
S. 5 .. T. 34 S. R. 8 E.

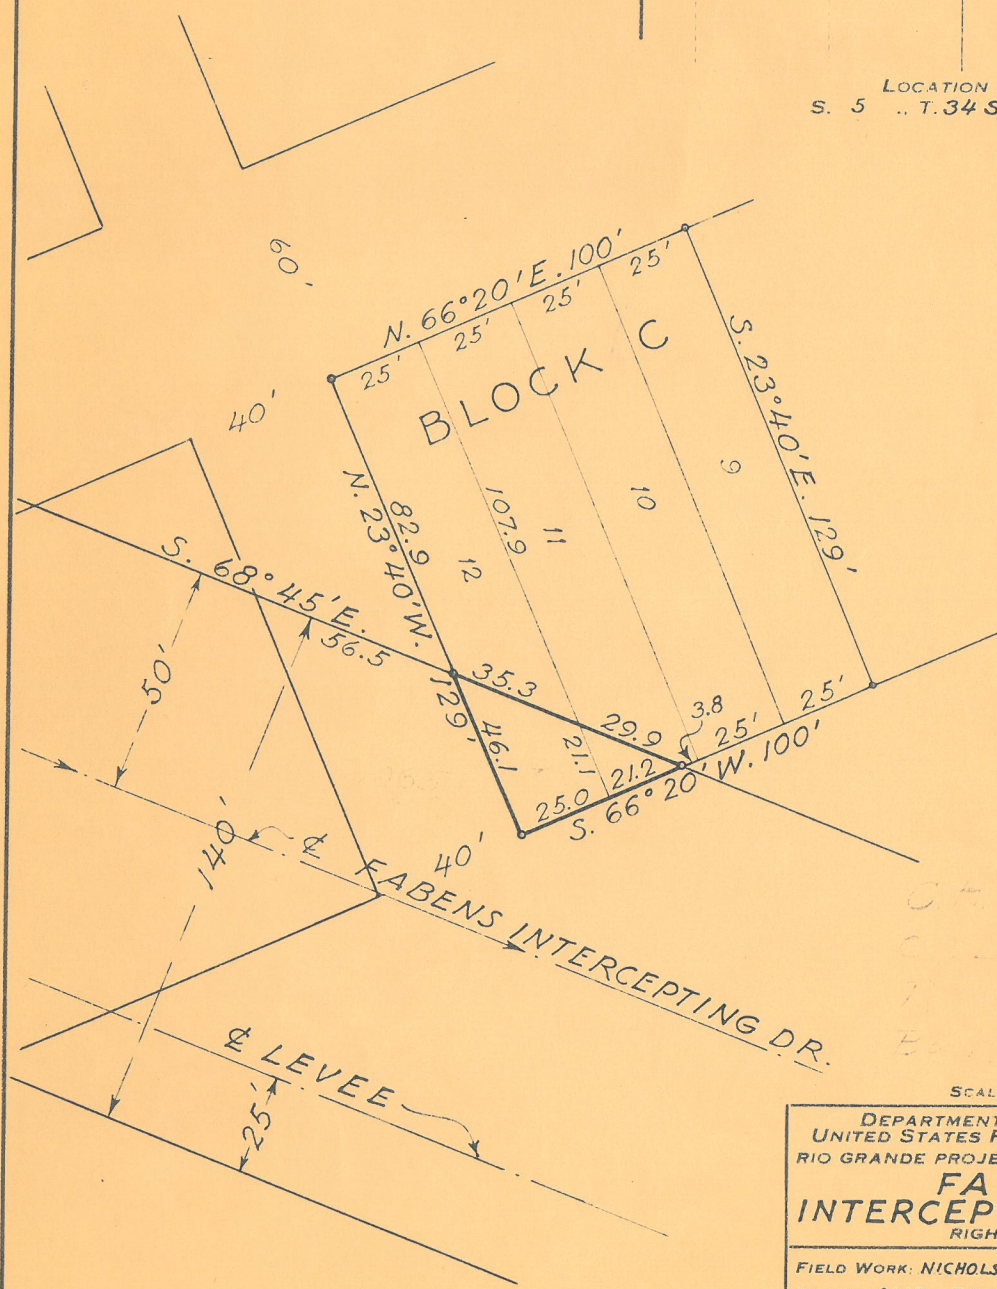

SCALE: 1" = 50'

DEPARTMENT OF THE INTERIOR,  
UNITED STATES RECLAMATION SERVICE,  
RIO GRANDE PROJECT - NEW MEXICO - TEXAS

**FABENS  
INTERCEPTING DRAIN**  
RIGHT OF WAY

FIELD WORK: NICHOLS.. CHECKED: .....  
DRAWN: AWB - FRM APPROVED: .....

3 3506L-48 EL PASO, TEX., 9-1930