



SCALE: 1" = 2000'

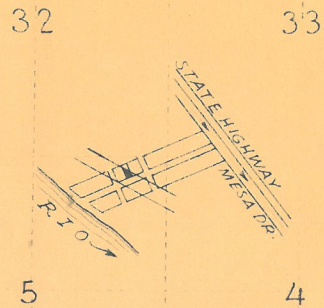

LOCATION PLAT
S. 5 .. T. 34 S. R. 8 E.

Fractional Parts of Lots 7 & 8 of Block
F, Riverside Addition to Fabens, Texas.
(Tract 13, of Block 1, Resurvey of
San Elizario, Main Land Grant.)

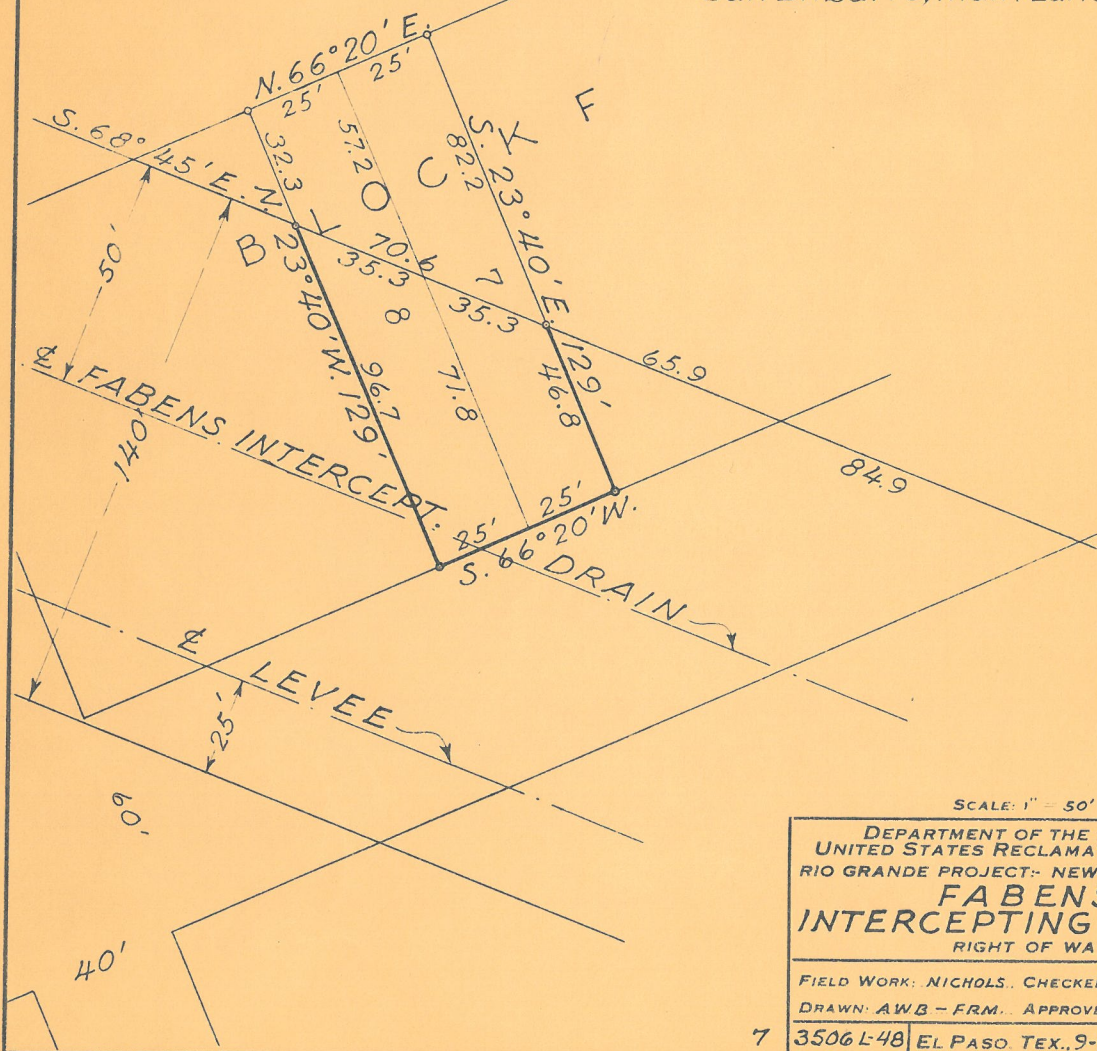

SCALE: 1" = 50'

DEPARTMENT OF THE INTERIOR,
UNITED STATES RECLAMATION SERVICE.
RIO GRANDE PROJECT - NEW MEXICO - TEXAS
**FABENS
INTERCEPTING DRAIN**
RIGHT OF WAY

FIELD WORK: NICHOLS. CHECKED:
DRAWN: AWB - FRM. APPROVED:

7 3506 L-48 EL PASO TEX., 9-1930