


SET CORNERS FOR NORTHERLY RIGHT-OF-WAY LINE OF FRANKLIN CANAL
HADLOCK ADDITION, CITY OF EL PASO, EL PASO COUNTY, TEXAS

RECEIVED
APR 27 2010
EPCWID # 1

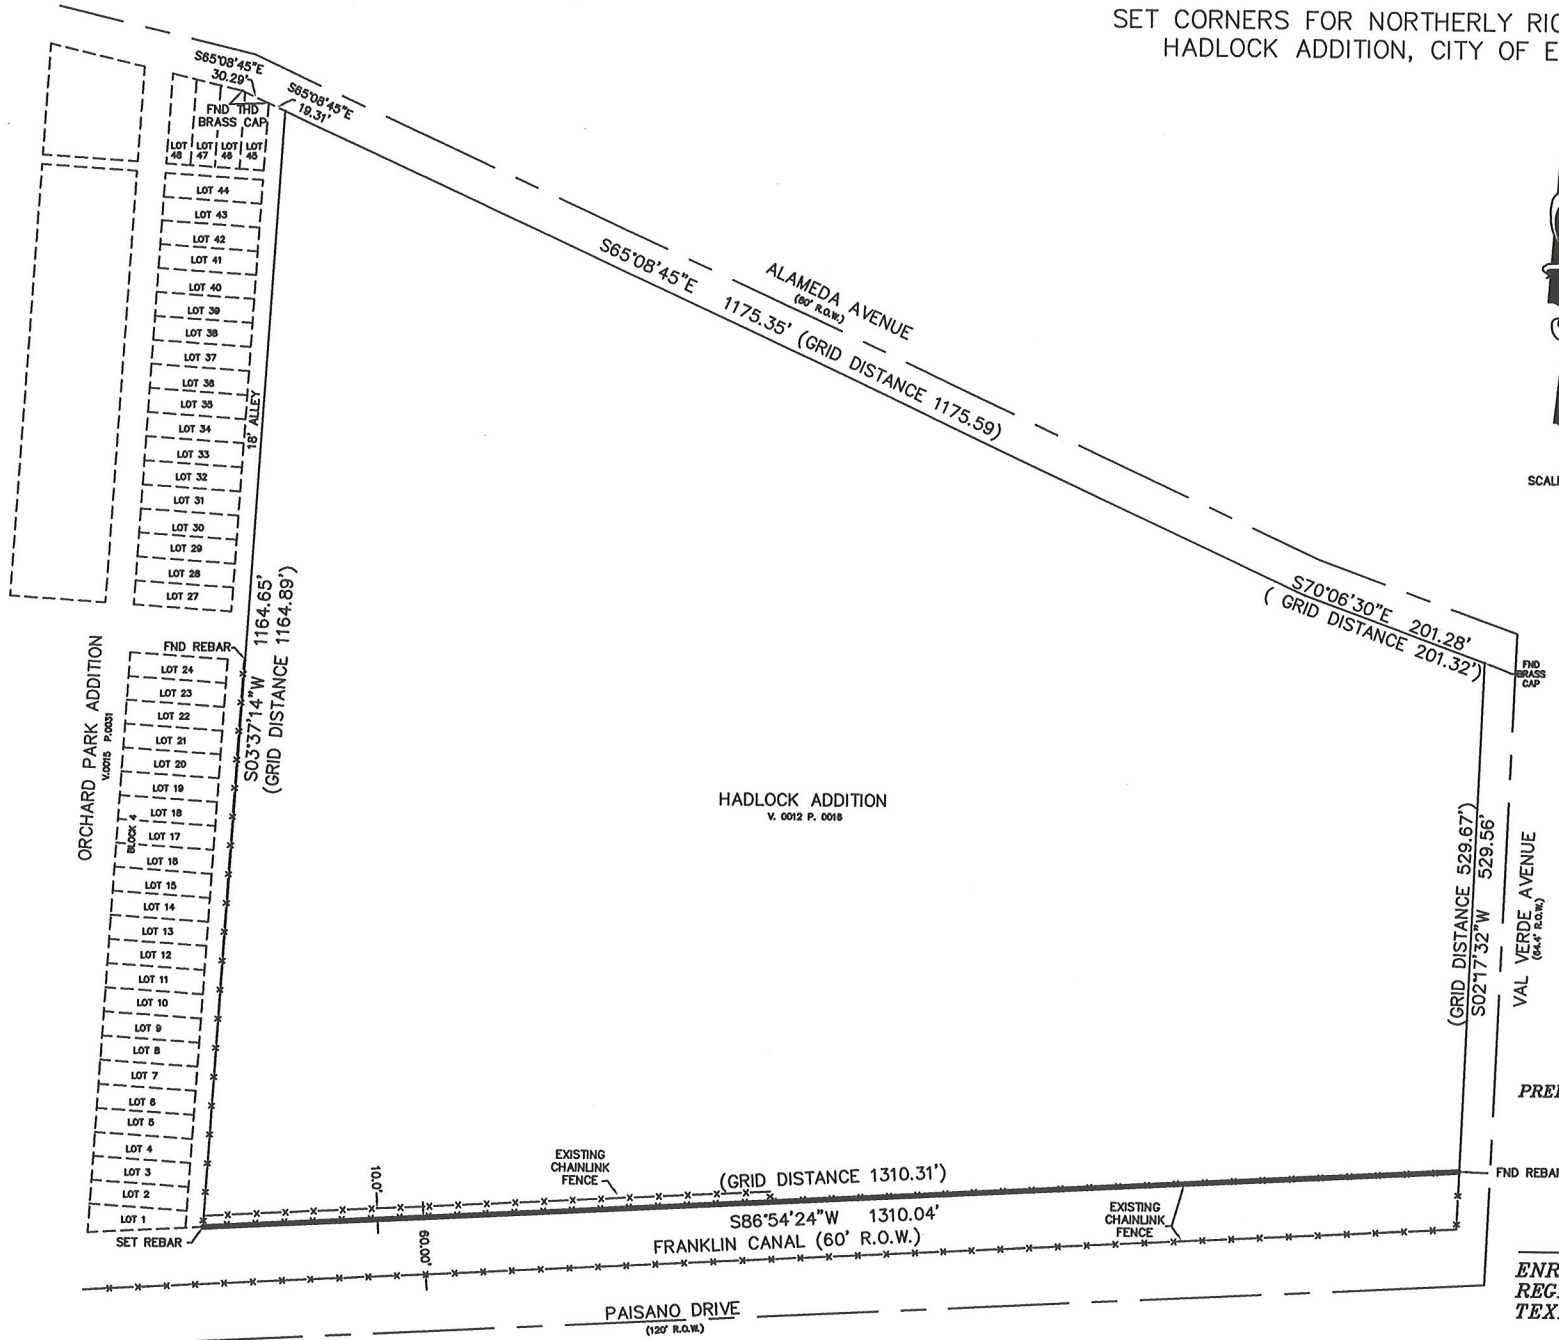

BEARING BASIS AS PER TEXAS
HIGHWAY DEPARTMENT MAPS

PREPARED BY AND UNDER THE SUPERVISION OF



ENRIQUE A. REY
REGISTERED PROFESSIONAL LAND SURVEYOR
TEXAS No. 3505

DATE: 04-26-2010

REY ENGINEERING
CONSULTING ENGINEERING-SURVEYING-LAND PLANNING
11348 BOB MITCHELL DR., EL PASO, TEXAS 79936
(915) 309-1889