

LEGEND



SPOT ELEVATIONS

Edge of Asphalt Pavement (EA)	EA 3336.77	Concrete Pavement, Apron, Sidewalk, Pad, Curb	
Top of Asphalt (TA) Concrete (TC) Pavement	TA/TC 3336.77	Asphalt Pavement	
Top of Existing Ground (TG)	TG 3336.77	Sprinkler Head	
Top Back of Curb (TBC) Gutter/Flowline (FL)	TBC 3645.00 FL 3644.50	Irrigation Control Valve	
Temporary Bench Mark		Electrical Box	
Utility Pole w/Guy Anchor		Sewer Clean-Out	
Overhead Electrical Utility Lines	OHE		
Underground Electrical Lines	UGE		
Light Pole			
Chain Link Fence			
Existing Sanitary Sewer	S		
Existing Sanitary Sewer Manhole			

1.0' CONTOUR LINE
0.5' CONTOUR LINE

SCALE : 1" = 40'
0' 10' 20' 40' 80'
CONTOUR INTERVAL = 0.5'

SW COR. SUBD.
SET 5/8" REBAR
W/CAP STAMPED
LAND-MARK TX4869 NM11402

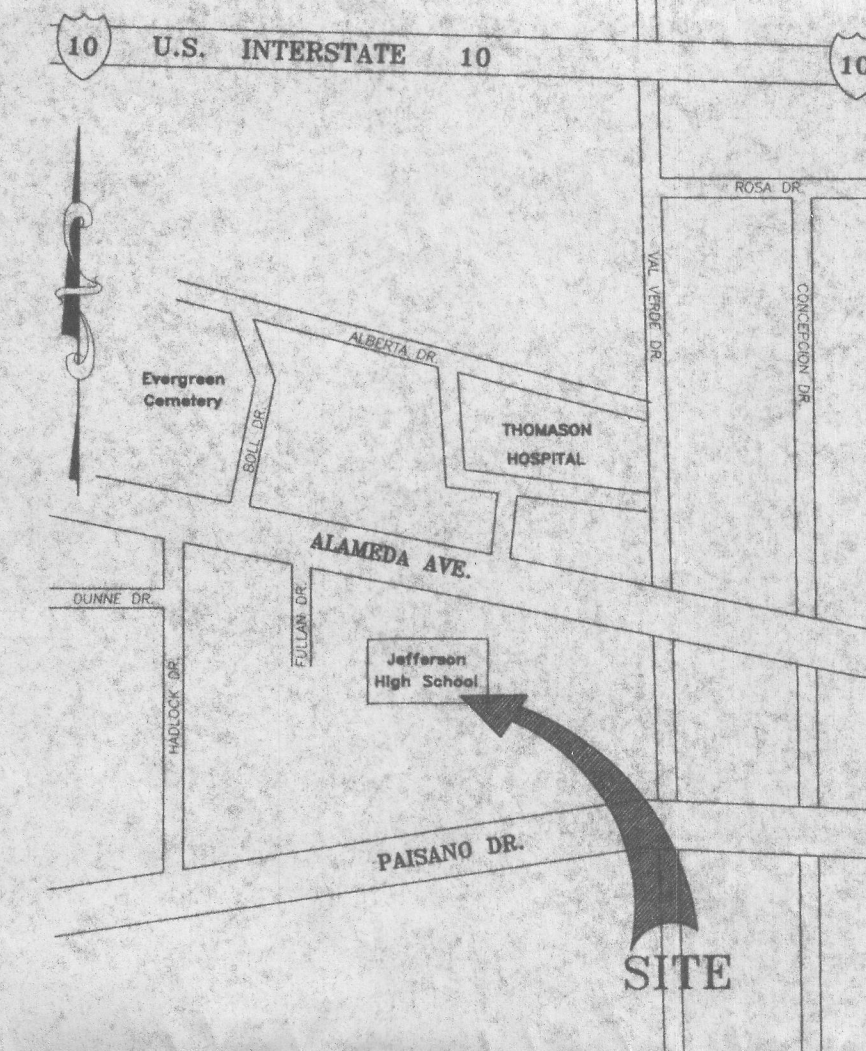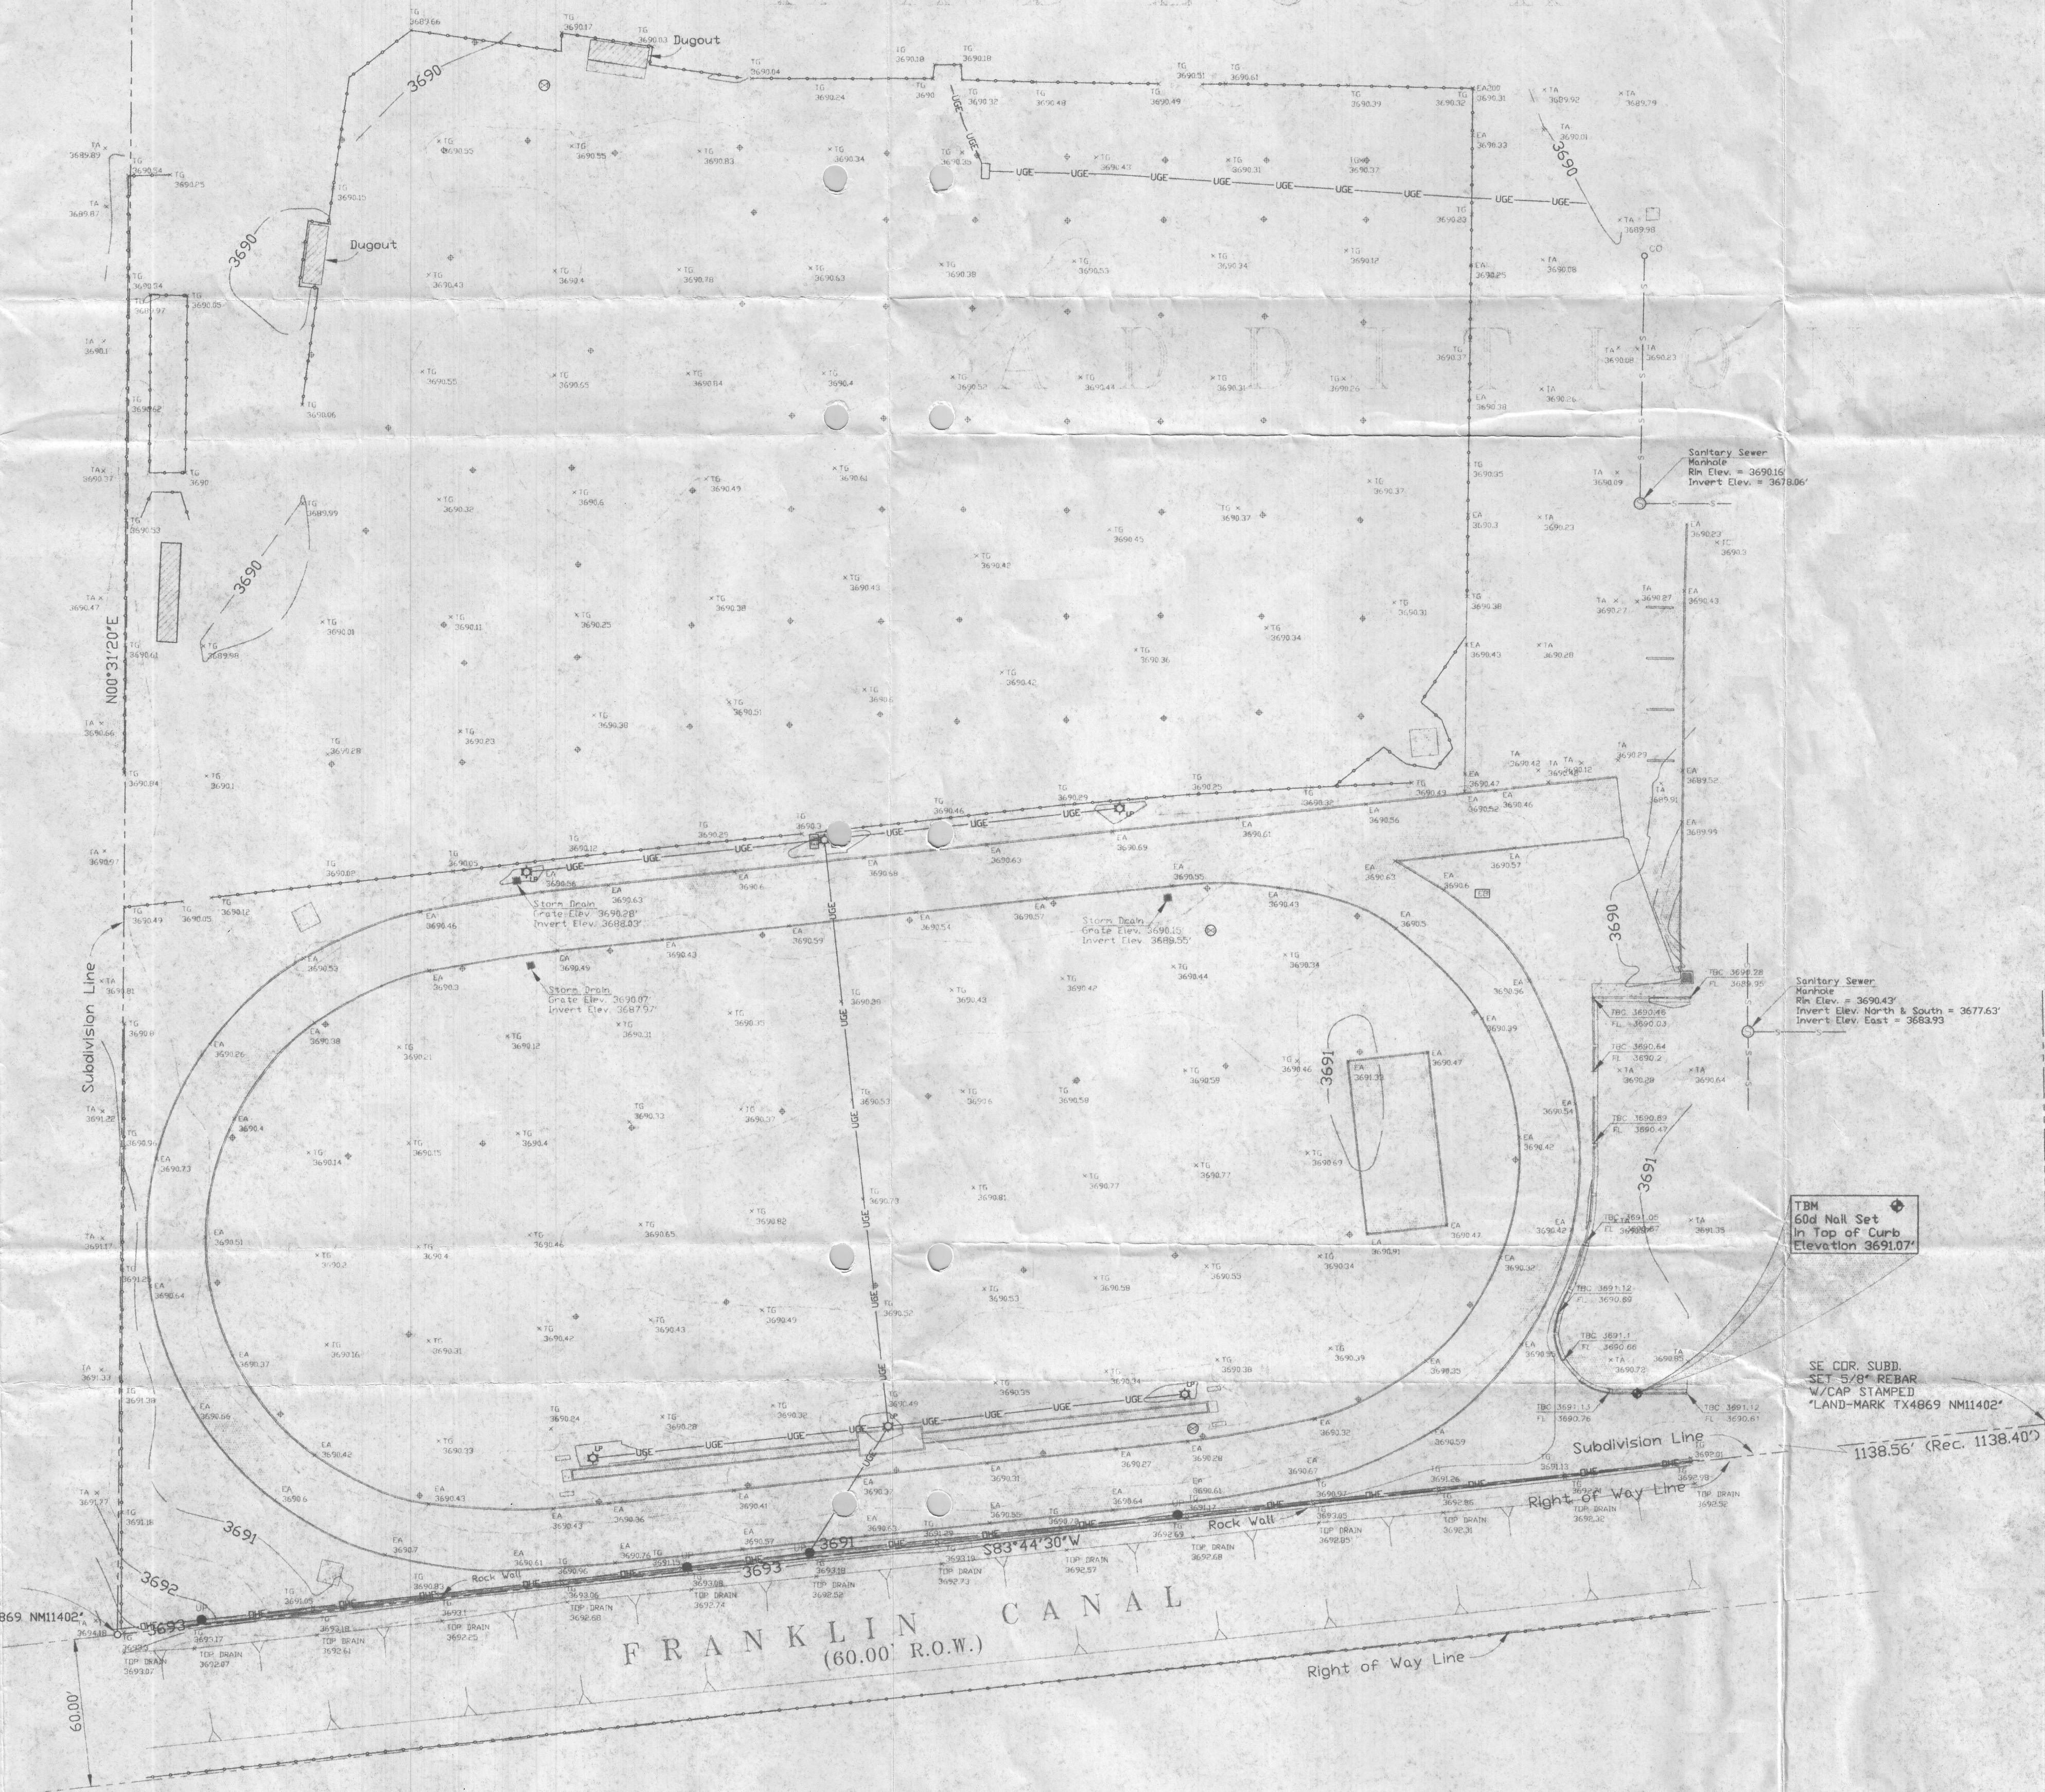

VICINITY MAP
(Not to Scale)

CAUTION

ALL UNDERGROUND UTILITIES SHALL
BE FIELD VERIFIED BY CONTRACTOR
PRIOR TO CONSTRUCTION.

NOTES

- The Project Elevation was translated from City of El Paso Monument at the intersection of Alameda Avenue and Locust Street. Record Elevation 3689.36' (City of El Paso Datum).
- Underground Utilities were not located.
- Based on Bearing is Southwesterly Right of Way Line of Alameda Avenue (S68°44'30"E) as shown on the Plat of Hadlock Addition recorded in Book 12, Page 16, Plat Records of El Paso County, Texas.

CERTIFICATION

I HEREBY CERTIFY THAT THE FOREGOING BOUNDARY AND TOPOGRAPHIC SURVEY WAS MADE UNDER MY SUPERVISION AND IS TRUE AND CORRECT TO THE BEST OF MY KNOWLEDGE AND BELIEF.

Larry L. Drewes
Larry L. Drewes
Registered Professional Land Surveyor No. 4869
State of Texas
Date of Survey: September 9 - 17, 2002.
JOB NO. 02-01-15385

REVISIONS	

DRWG. BY: CHECKED BY:

TOPOGRAPHIC SURVEY

OF
A PORTION OF THE JEFFERSON HIGH
PROPERTY WITHIN THE HADLOCK
ADDITION AS RECORDED IN BOOK 12,
PAGE 16, PLAT RECORDS OF EL PASO
COUNTY, TEXAS.

Land-Mark Professional Surveying, Inc.
1405 Vandaville Avenue, Suite "A"
El Paso, Texas 79905
(915) 598-1300
Fax (915) 598-1221
ern@lmsurvey.com
"Serving Texas, New Mexico & Arizona"