


SUR. 4
 STA. 391+69.6
 E. 23.60
 N. 15°02' W. 130'
 SUR. 5
 C.E. WATERHOUSE
 SUR. 6
 SEC. 2
 SEC. 1
 SUR. 7
 STA. 382+53.9
 W. 55°34'
 N. 1°33' E. 1897.6' to NE COR. SEC. 2
 S. 24°41' E. 916.1'
 OLD COUNTY ROAD
 N. 24°37' W. 901.3'
 NEW COUNTY ROAD 6.4'
 S. 5°27'30" W. 2562.2' to SW COR. SEC. 1

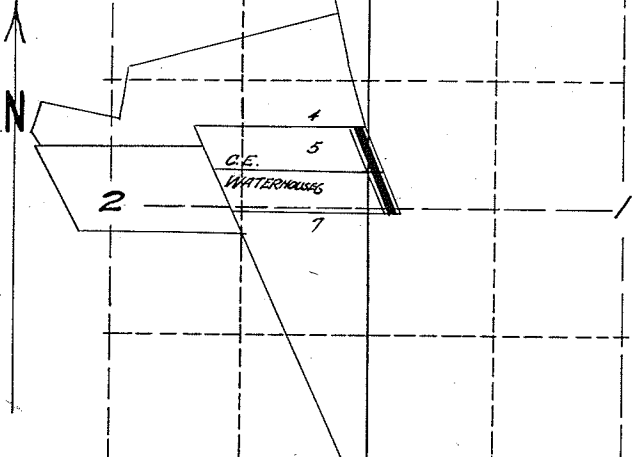

RIGHT OF WAY
 C.E. WATERHOUSE
 1.69 Acres
 W.D. 9/5/19
 Recorded Book 209
 Page 442

SCALE 1" = 200'
 DEPARTMENT OF THE INTERIOR
 UNITED STATES RECLAMATION SERVICE
 RIO GRANDE PROJ. N.M. TEX.
 EL PASO VALLEY DRAINAGE
 FRANKLIN DRAIN RIGHT OF WAY
 DRAWN: A.O.D. FIELDWORK
 CHECKED: APPROVED:
 1253 L53 EL PASO, TEX. JUNE 19