




42+93 P.C. B.C. B.M.N.W.Co. 3729.89

52+80 B.M. on 4x4 post 50' R.L. E.I. 3726.56

72+36 P.C. B.C. 14x20'
72+60 R.L. C x 44 L.L. 28x16'
73+40 3 bay conc. check B.M. 3728.02

94+04 Conc. Check 3 bay B.M. on center conc. Millwall
E.I. 3726.57
Equation; 94+86.2 = 95+00 Ahead

105+05 Farm B.C. 14x20'
105+24 15x16' R.L.
105+60 B.M. 100' L.L. on 4x4 post E.I. 3722.97

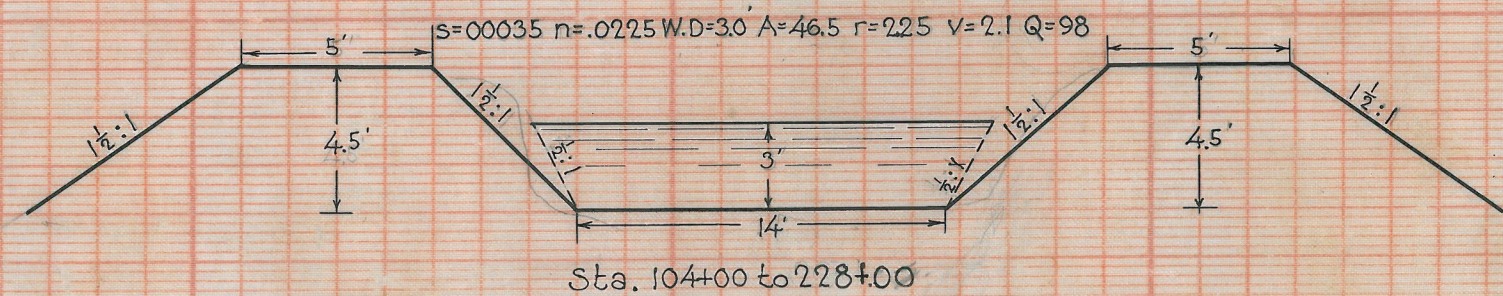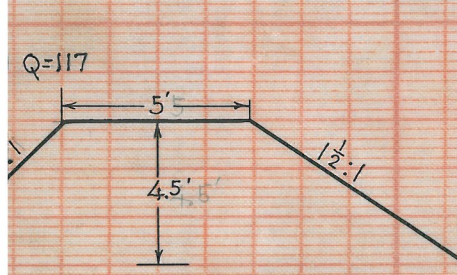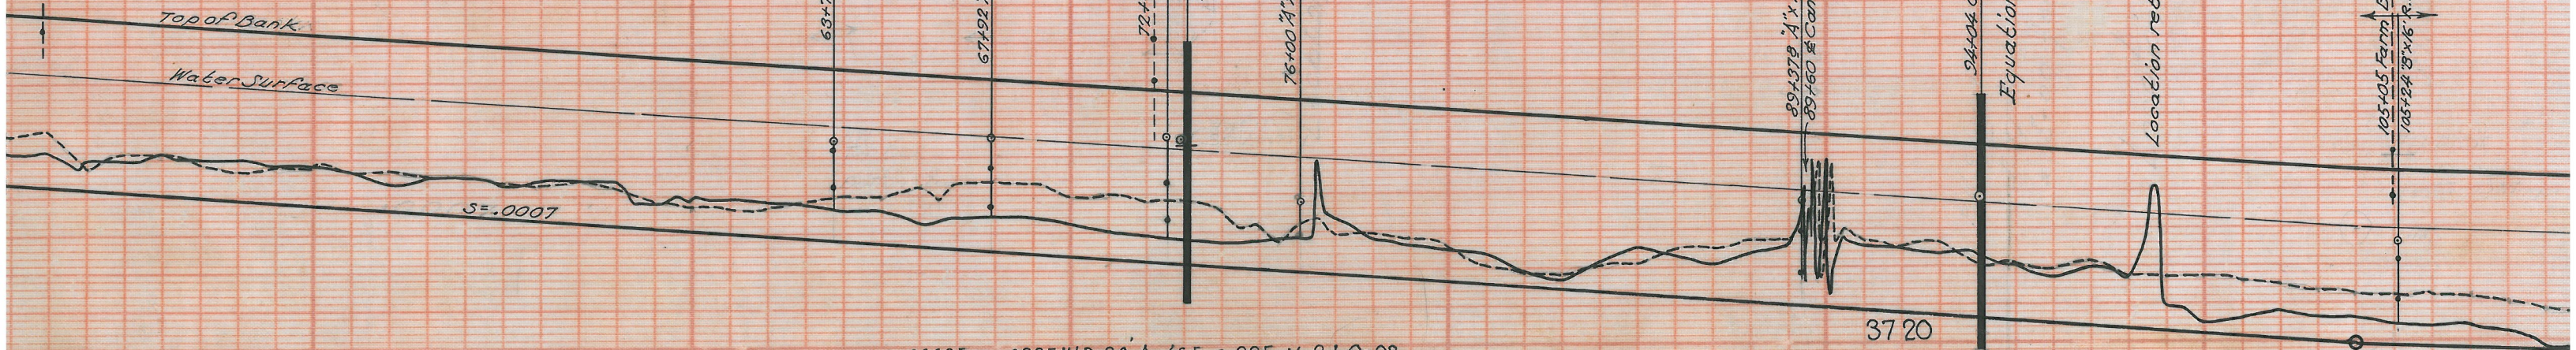

Grade=3720.02

