


3630

3620

3610

3610

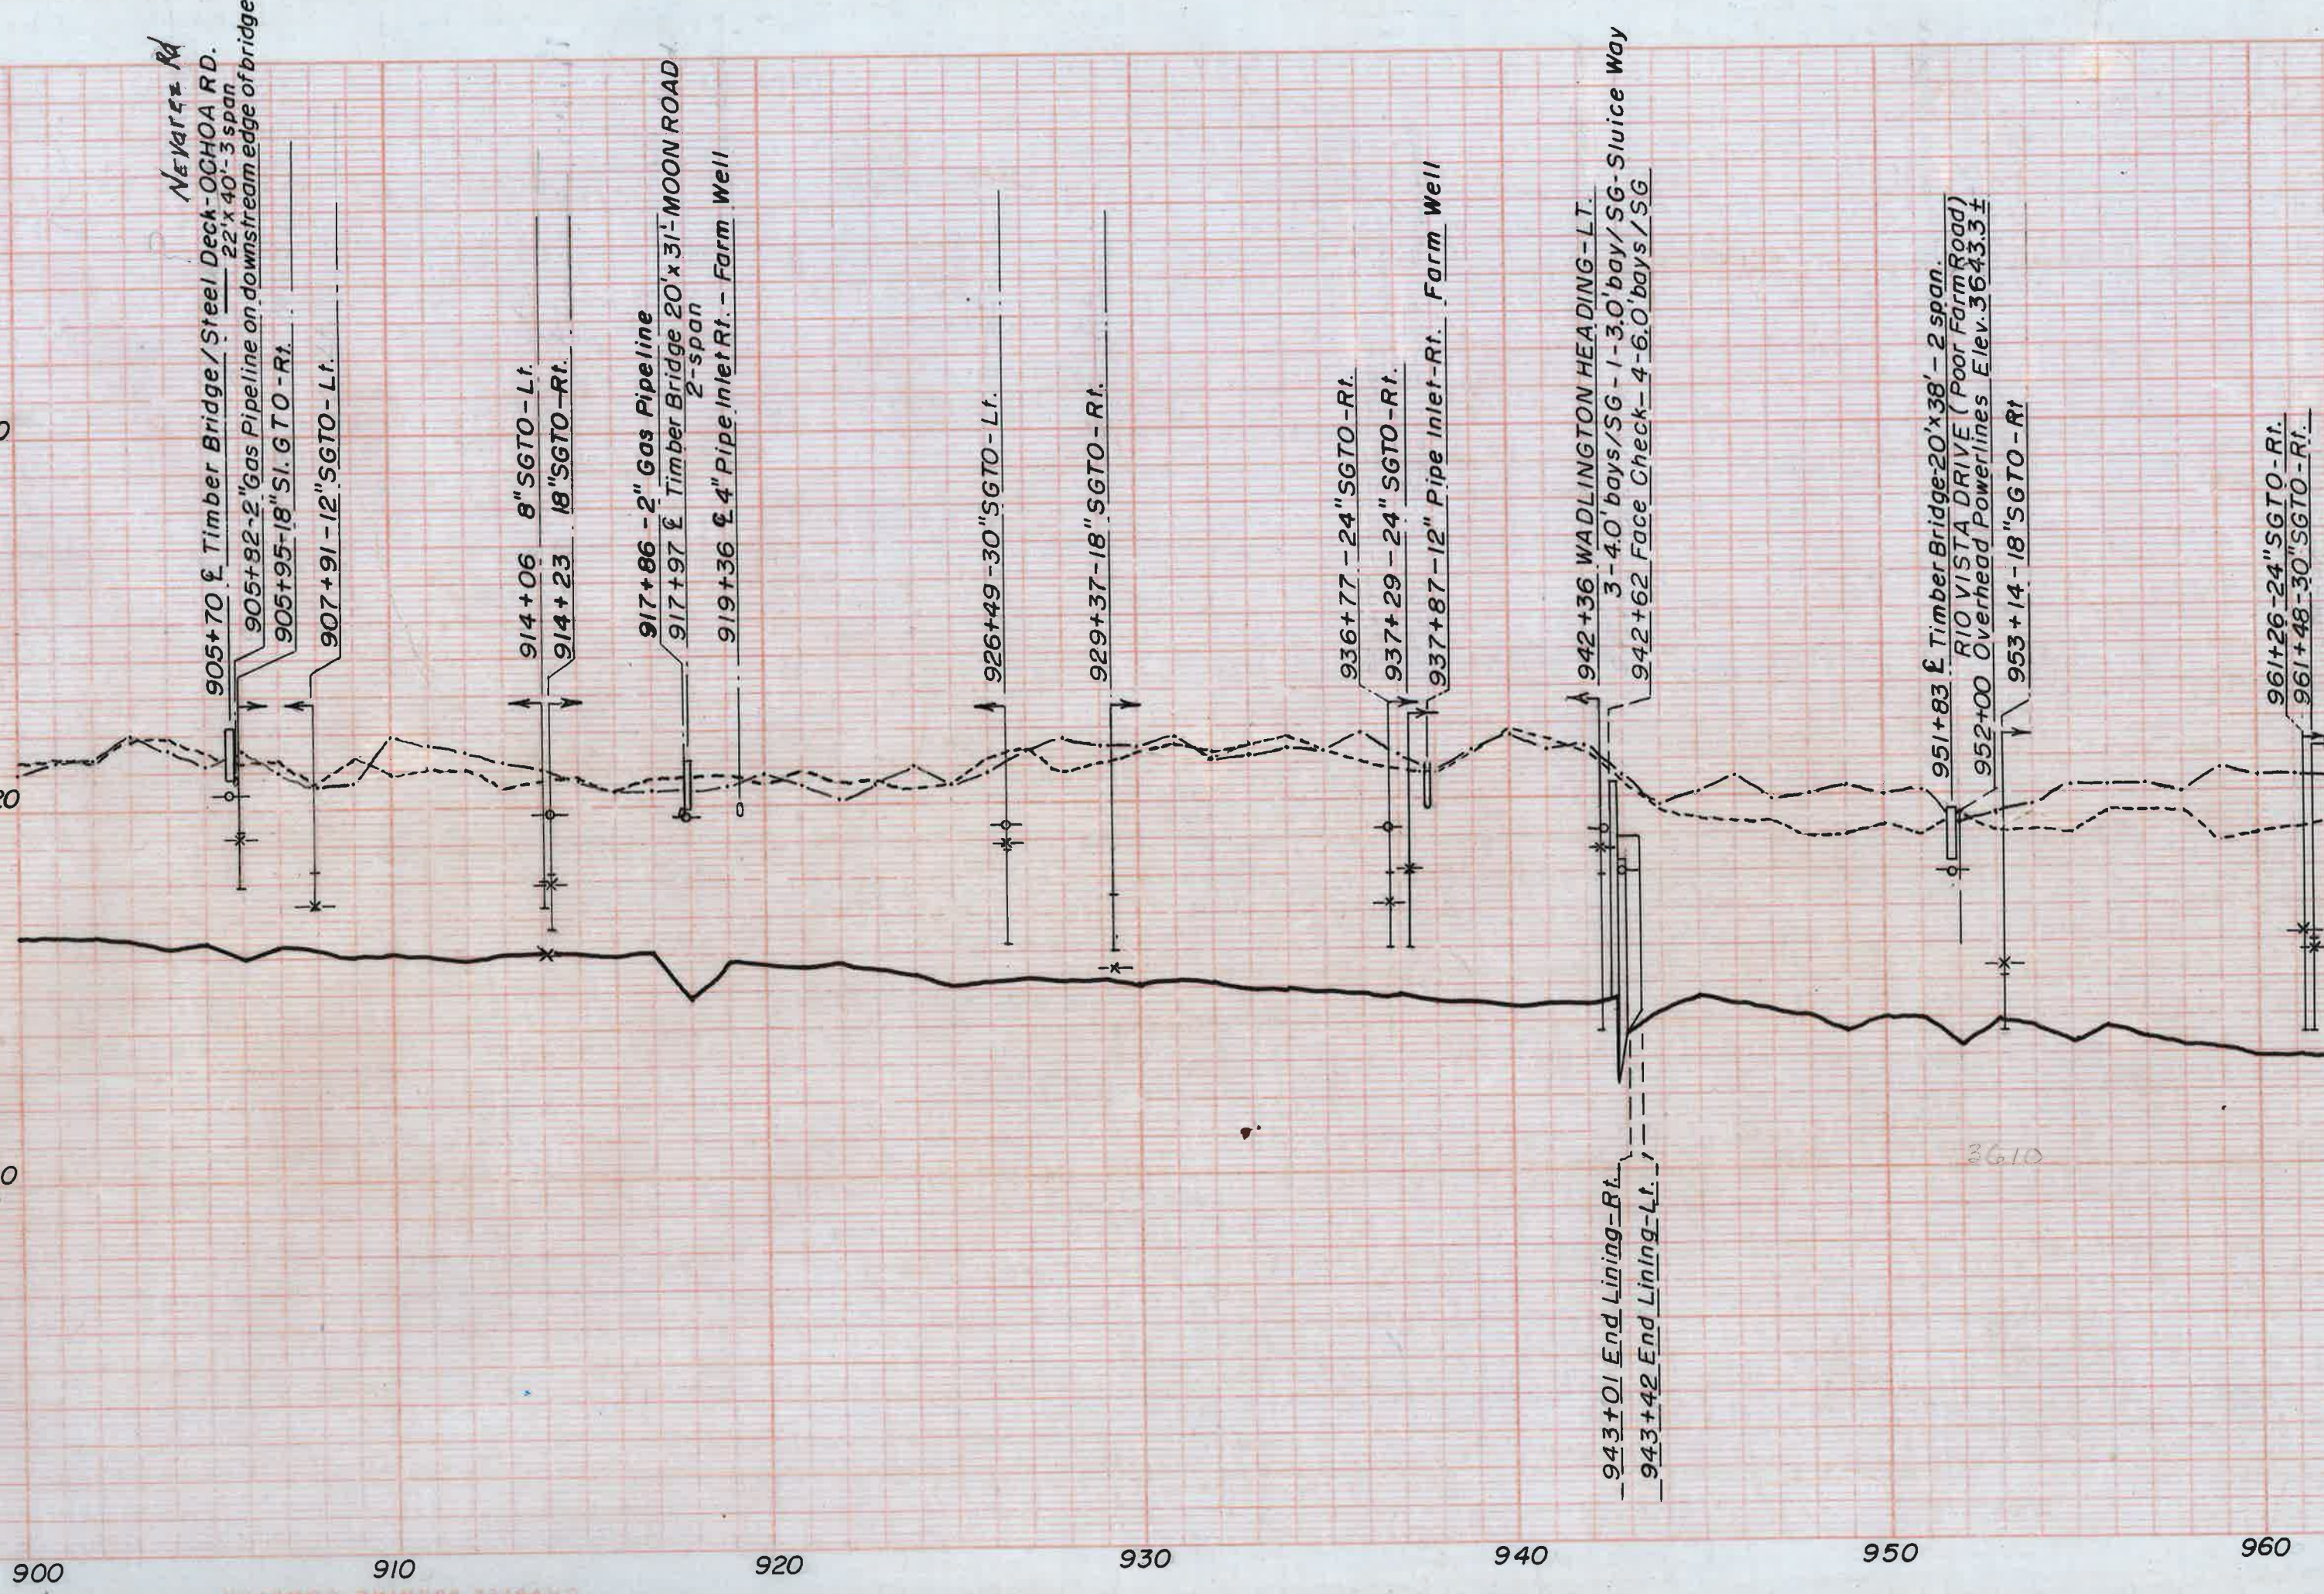

*NEVAREZ Rd*

905+70  $\bar{\epsilon}$  Timber Bridge / Steel Deck - OCHOA RD. 22' x 40' - 3 span  
905+82 - 2" Gas Pipeline on downstream edge of bridge  
905+95 - 18" SI. GTO - Rt.  
907+91 - 12" SGTO - Lt.

914+06 8" SGTO - Lt.  
914+23 18" SGTO - Rt.

917+86 - 2" Gas Pipeline  
917+97  $\bar{\epsilon}$  Timber Bridge 20' x 31' - MOON ROAD 2-span  
919+36  $\bar{\epsilon}$  4" Pipe Inlet Rt. - Farm Well

926+49 - 30" SGTO - Lt.

929+37 - 18" SGTO - Rt.

936+77 - 24" SGTO - Rt.  
937+29 - 24" SGTO - Rt.

937+87 - 12" Pipe Inlet - Rt. Farm Well

942+36 WADLINGTON HEADING - LT.  
3 - 4.0' bays / SG - 1 - 3.0' bay / SG - Sluice Way  
942+62 Face Check - 4 - 6.0' bays / SG  
943+01 End Lining - Rt.  
943+42 End Lining - Lt.

951+83  $\bar{\epsilon}$  Timber Bridge - 20' x 38' - 2 span.  
RIO VISTA DRIVE (Poor Farm Road)  
952+00 Overhead Powerlines Elev. 3643.3  $\pm$   
953+14 - 18" SGTO - Rt.

961+26 - 24" SGTO - Rt.  
961+48 - 30" SGTO - Rt.

900

910

920

930

940

950

960