


B.M. Elev. 3658.91 Rt. upstream cor. concrete check at sta. 315+79 Franklin Canal.

- LEGEND**
- Right Bank
 - Left Bank
 - o High Water in Canal
 - x High Water at End of Turnout
 - Bottom of Canal
 - Top of Concrete Lining - Rt.
 - Top of Concrete Lining - Lt.

FRANKLIN CANAL
 (Sta. 315+79 to 1209+91)
CONDITION PROFILE
 1961

Surveyed by Taylor Jan.-Feb. 1961
 Notes in Field Books 3164-65-66-67 Ysl.
 Plotted & Inked by E.R.J. Jul. 1961.
 Checked by R.C. Aug. 1961.
 Revised 3-6-63 S.A.B.
 to show R & B structures.

23-503-6381.

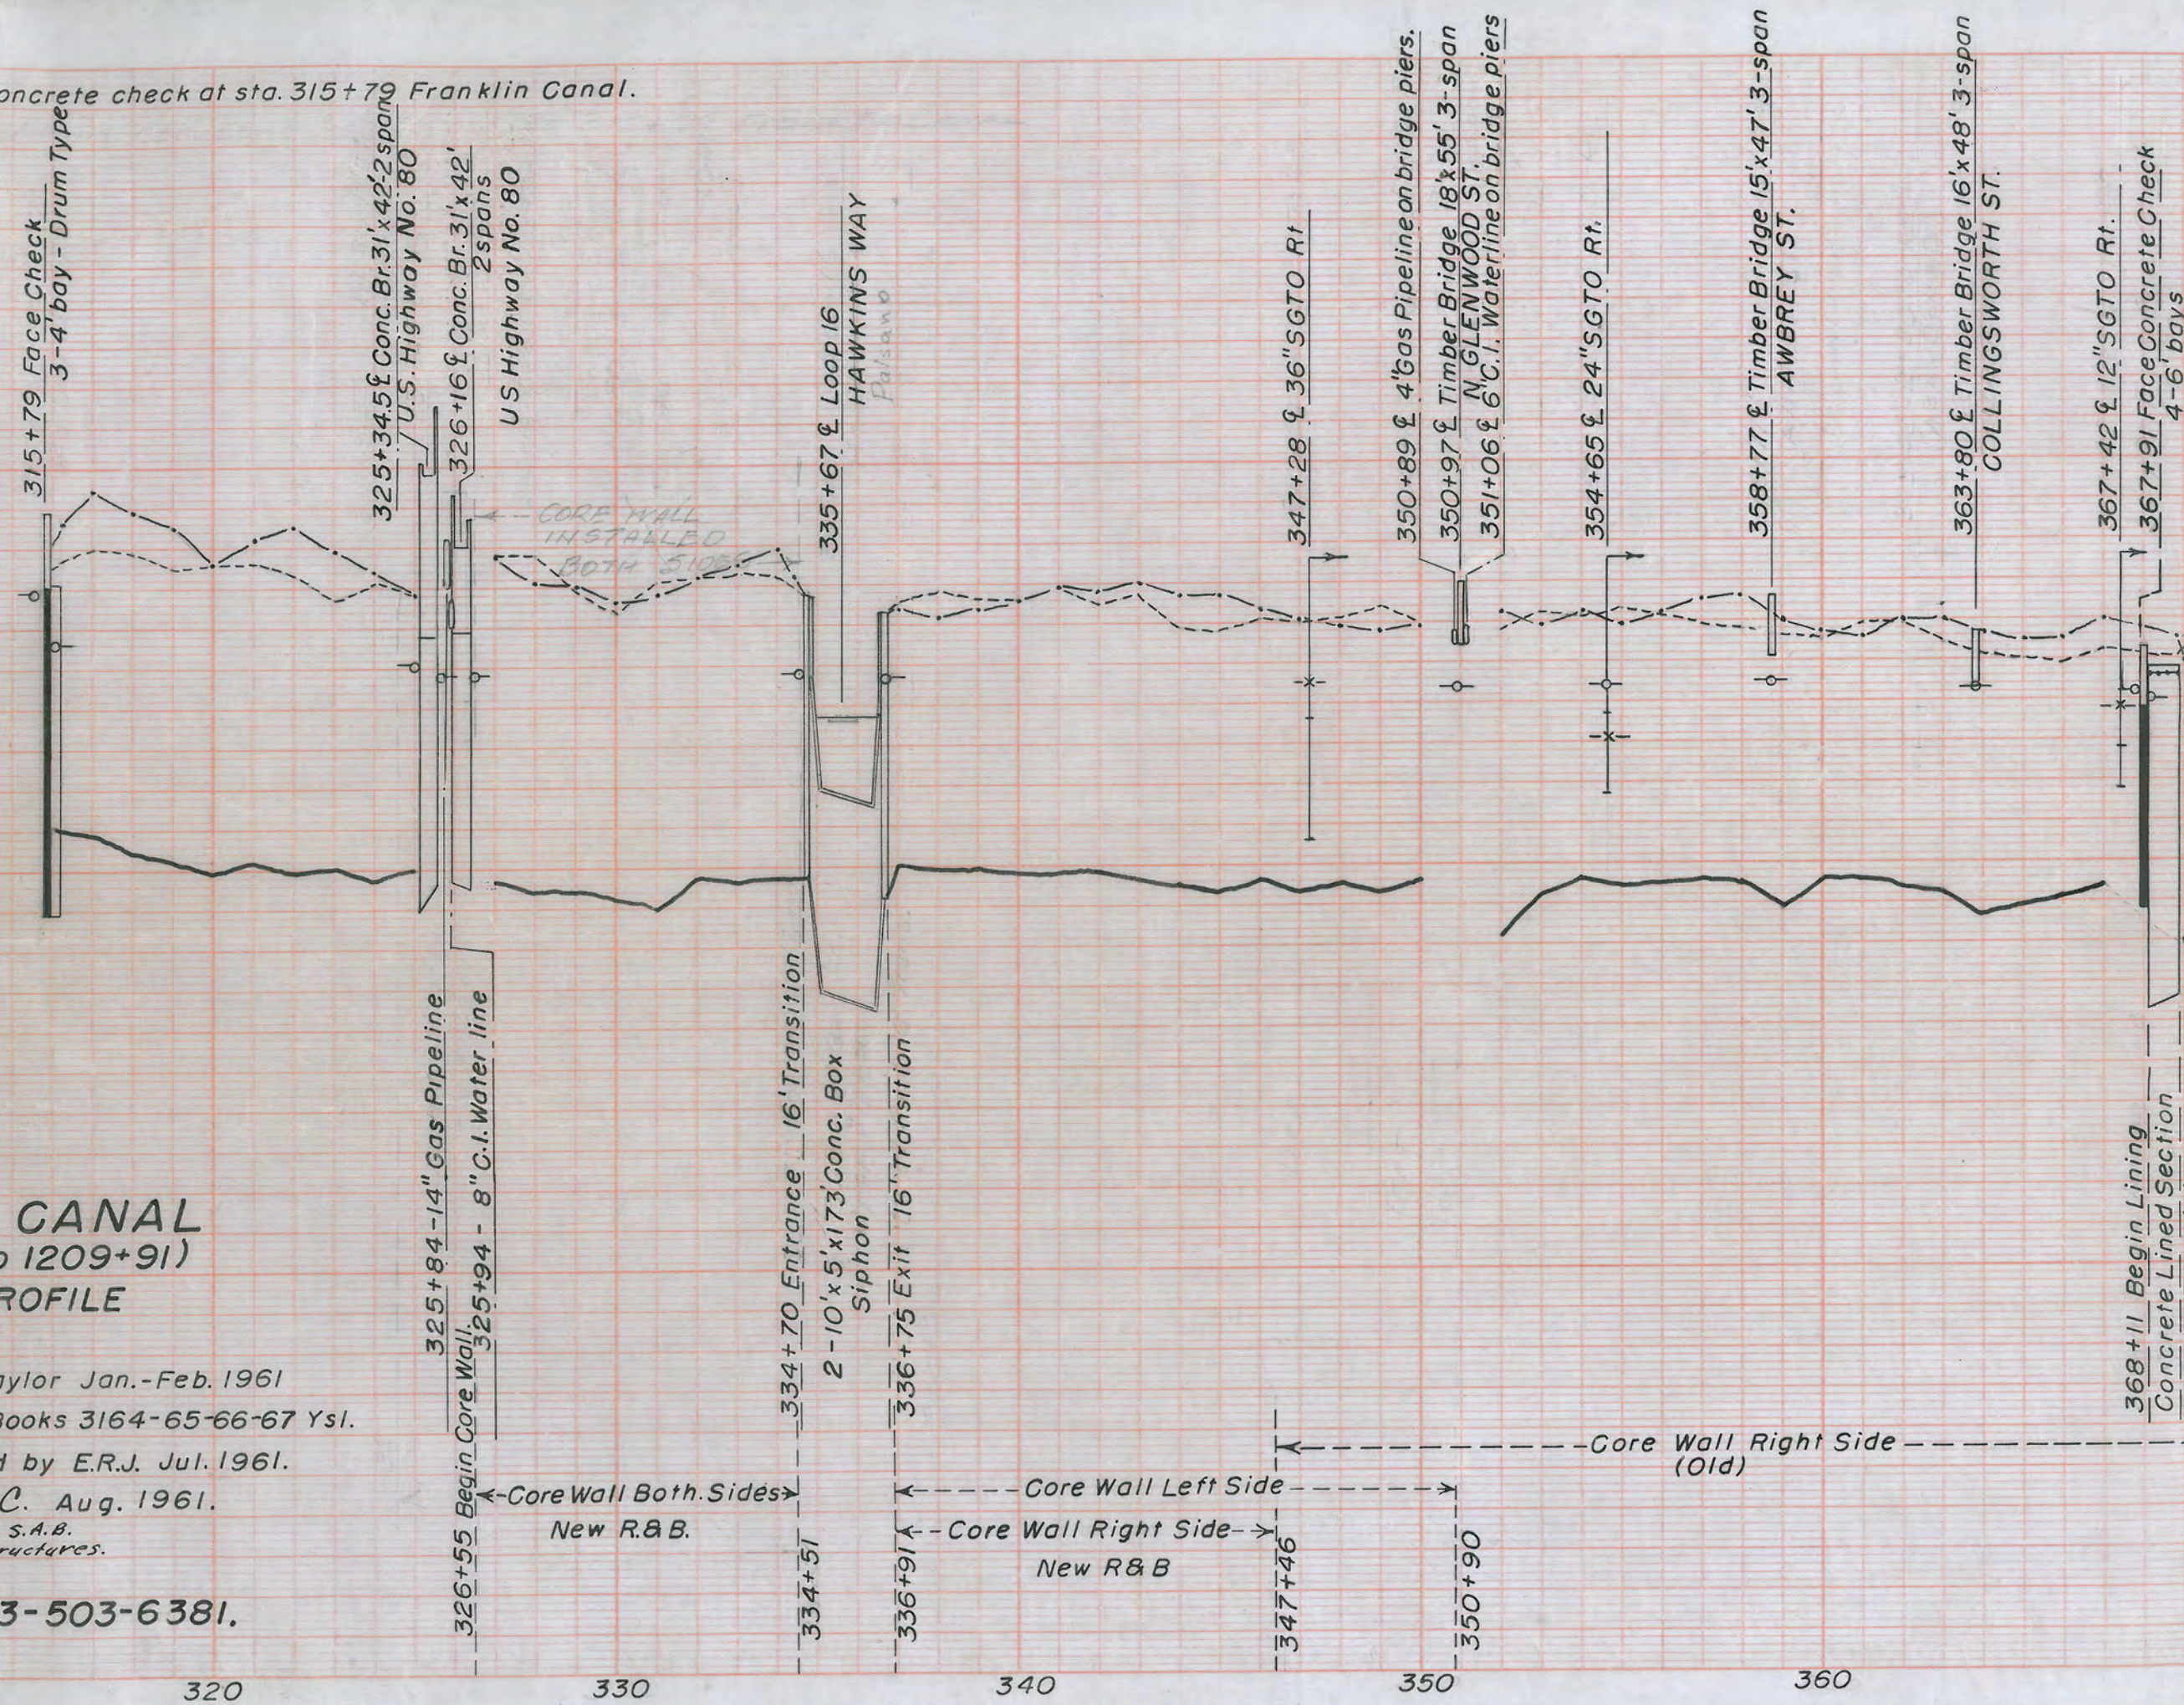

310

320

330

340

350

360