


650 660 670 680 690 700 700

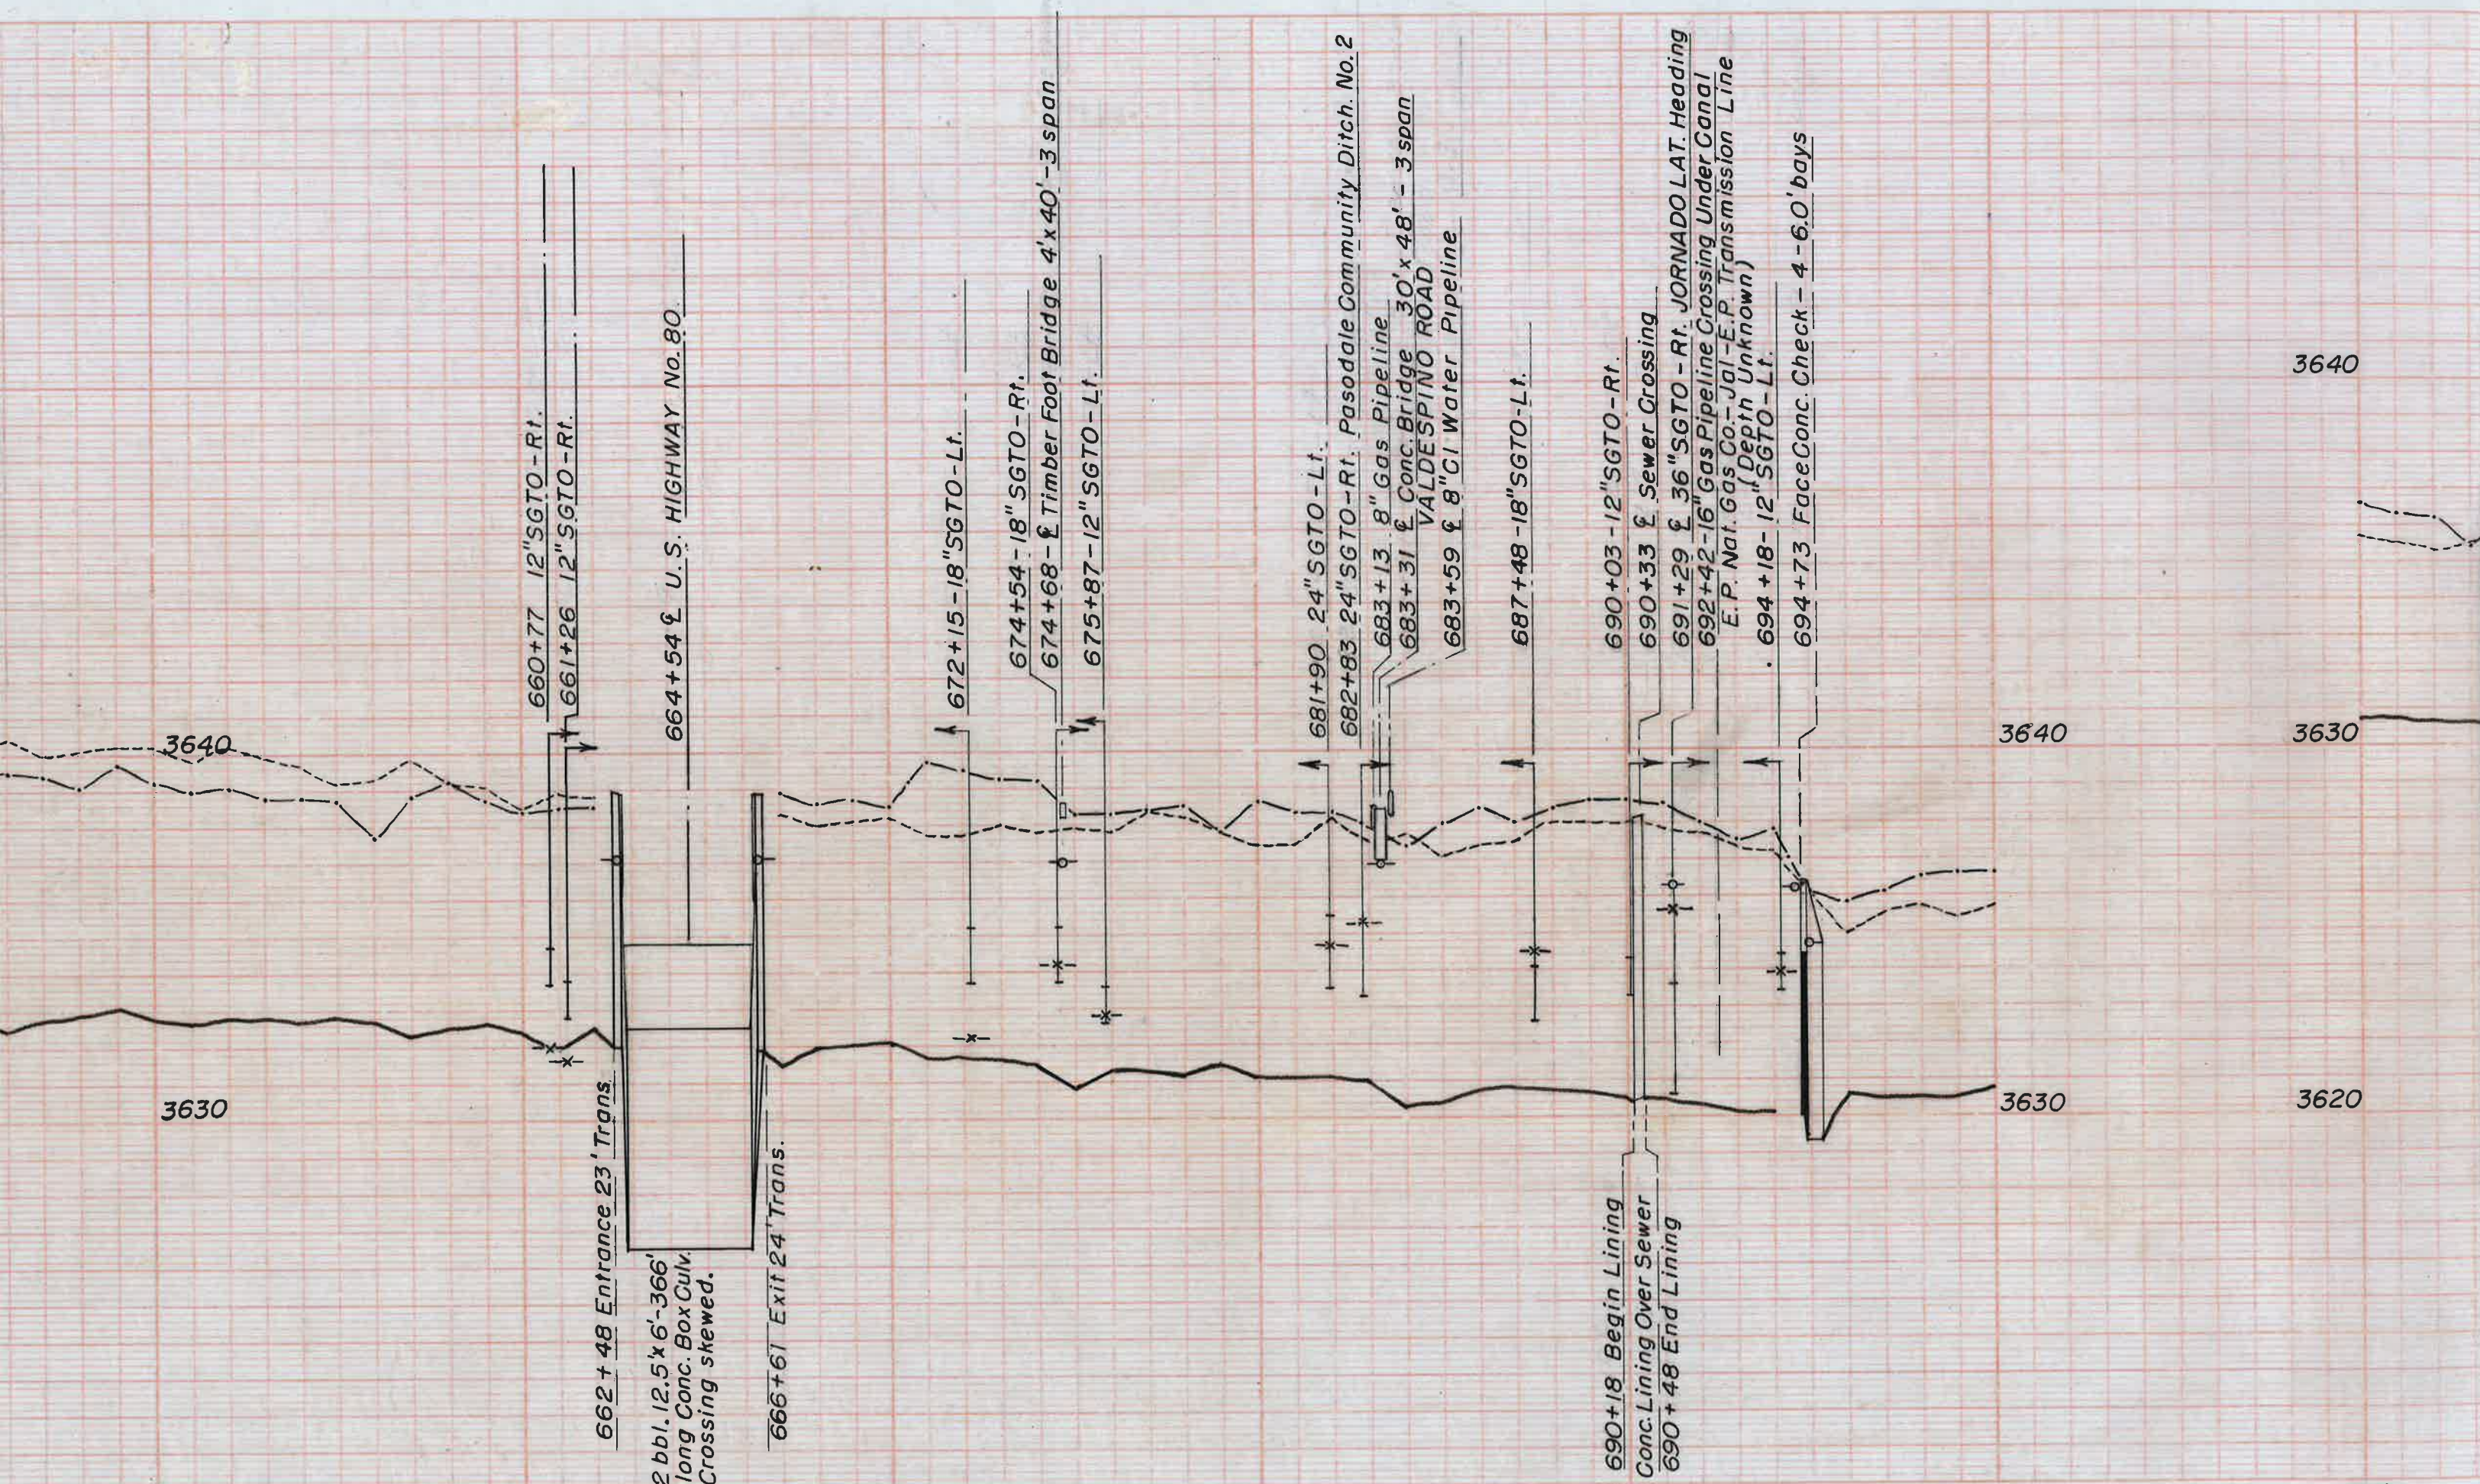

660+77 12" SGTO - Rt.
661+26 12" SGTO - Rt.

664+54 U.S. HIGHWAY No. 80

662+48 Entrance 23' Trans.

2 bbl. 12.5' x 6'-366'
long Conc. Box Culv.
Crossing skewed.

666+61 Exit 24' Trans.

672+15 - 18" SGTO - Lt.

674+54 - 18" SGTO - Rt.

674+68 - Timber Foot Bridge 4' x 40' - 3 span

675+87 - 12" SGTO - Lt.

681+90 24" SGTO - Lt.

682+83 24" SGTO - Rt. Pasodale Community Ditch. No. 2

683+13 8" Gas Pipeline

683+31 Conc. Bridge 30' x 48' - 3 span

VALDESPINO ROAD

683+59 8" CI Water Pipeline

687+48 - 18" SGTO - Lt.

690+03 - 12" SGTO - Rt.

690+33 Sewer Crossing

691+29 36" SGTO - Rt. JORNADO LAT. Heading

692+42 - 16" Gas Pipeline Crossing Under Canal

E.P. Nat. Gas Co. - Jal - E.P. Transmission Line

694+18 - 12" SGTO - Lt.

694+73 Face Conc. Check - 4 - 6.0' bays

690+18 Begin Lining

Conc. Lining Over Sewer

690+48 End Lining

3640

3630

3640

3630

3640

3630

3620