

1290

1300


1310

1320

1330

1340

1350

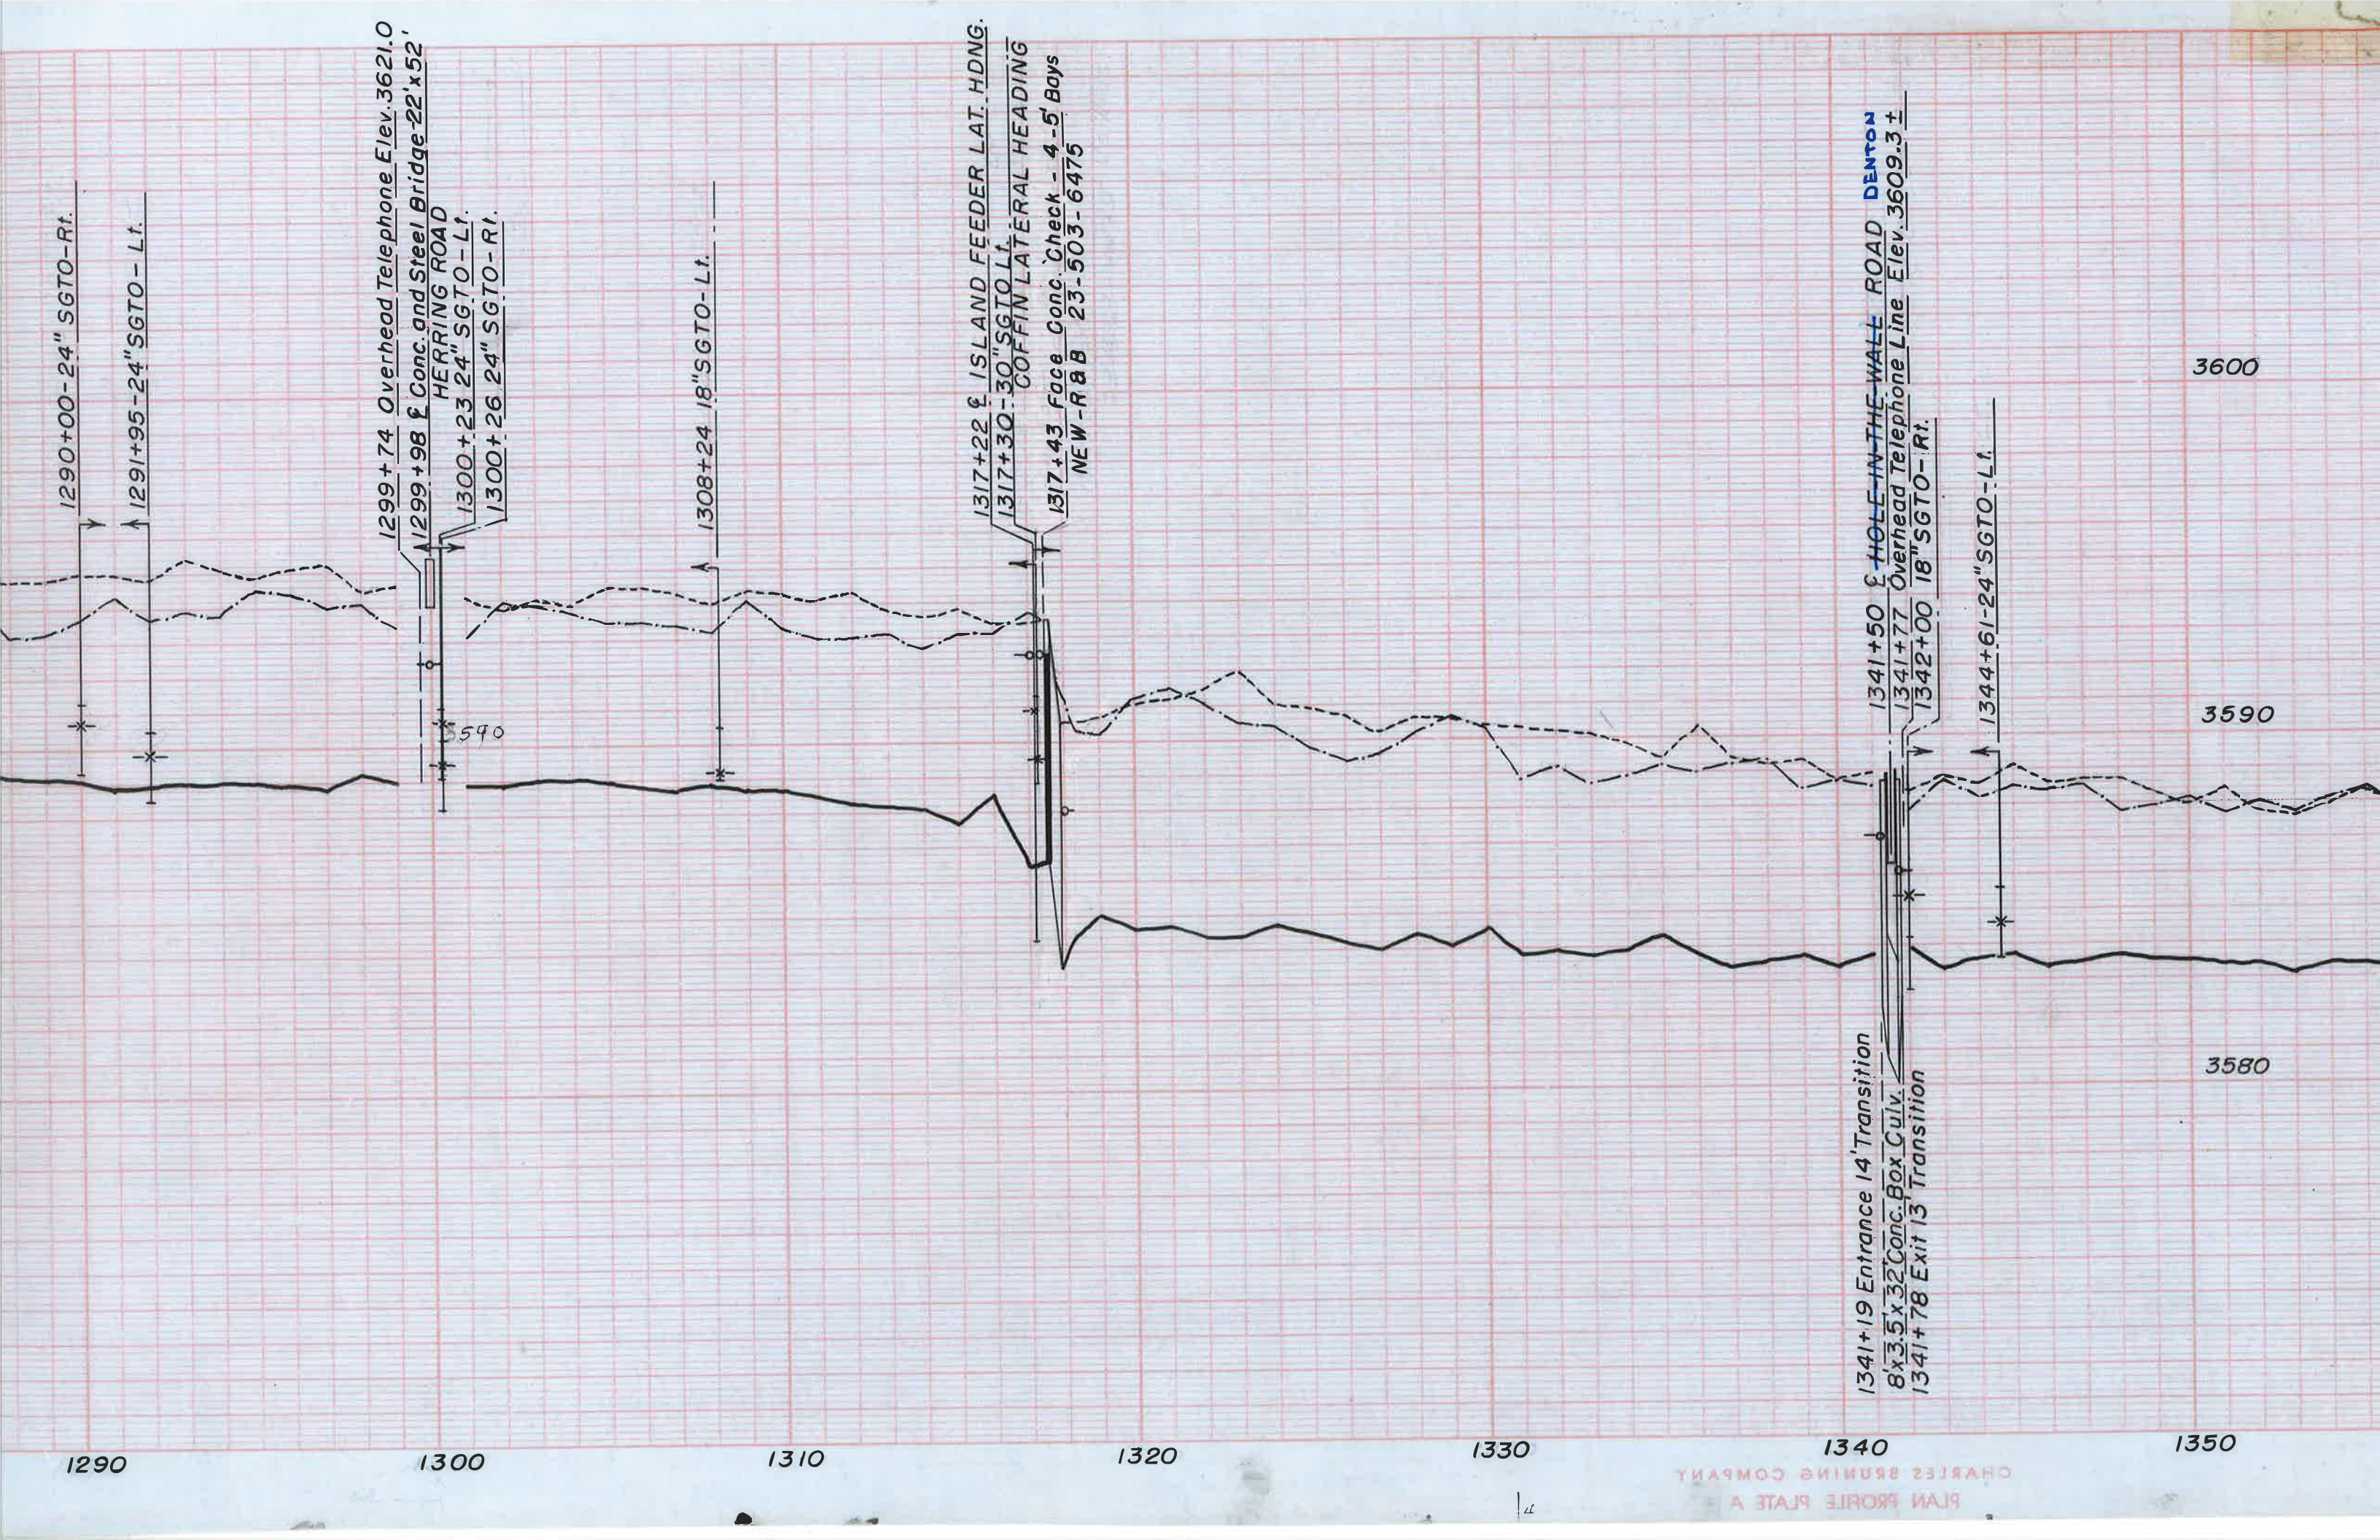

1290+00-24" SGTO-Rt.

1291+95-24" SGTO-Lt.

1299+74 Overhead Telephone Elev. 3621.0
1299+98 Conc. and Steel Bridge 22'x52'
HERRING ROAD

1300+23 24" SGTO-Lt.

1300+26 24" SGTO-Rt.

1308+24 18" SGTO-Lt.

1317+22 ISLAND FEEDER LAT. HDNG.
1317+30 30" SGTO Lt.
COFFIN LATERAL HEADING
1317+43 Face Conc. Check - 4-5' Boys
NEW-R&B 23-503-6475

1341+19 Entrance 14' Transition
8x3.5x32 Conc. Box Culv.
1341+78 Exit 13 Transition

1341+50 HOLE-IN-THE-WALL ROAD DENTON
1341+77 Overhead Telephone Line Elev. 3609.3 ±
1342+00 18" SGTO-Rt.

1344+61-24" SGTO-Lt.

3590

3590

3580

3600

PLAN PROFILE PLATE A
CHARLES BRUNING COMPANY