

FRANKLIN FEEDER CANAL
1963 Condition Profile


Surveyed: Breiten March 7, 1963
Field Book: 3186 - Ysleta
Plotted: S.A.B. March 1963
Checked: R.C. April 1963

23-503-6869

LEGEND

- Bottom of Ditch
- Top of Left Bank
- Top of Right Bank
- Top of Lining - Left
- Top of Lining - Right
- High Water Elevation
- High Water - End of Turnout

B.M. Elev. 3616.25 Brass cap in right pier of Franklin Feeder heading.

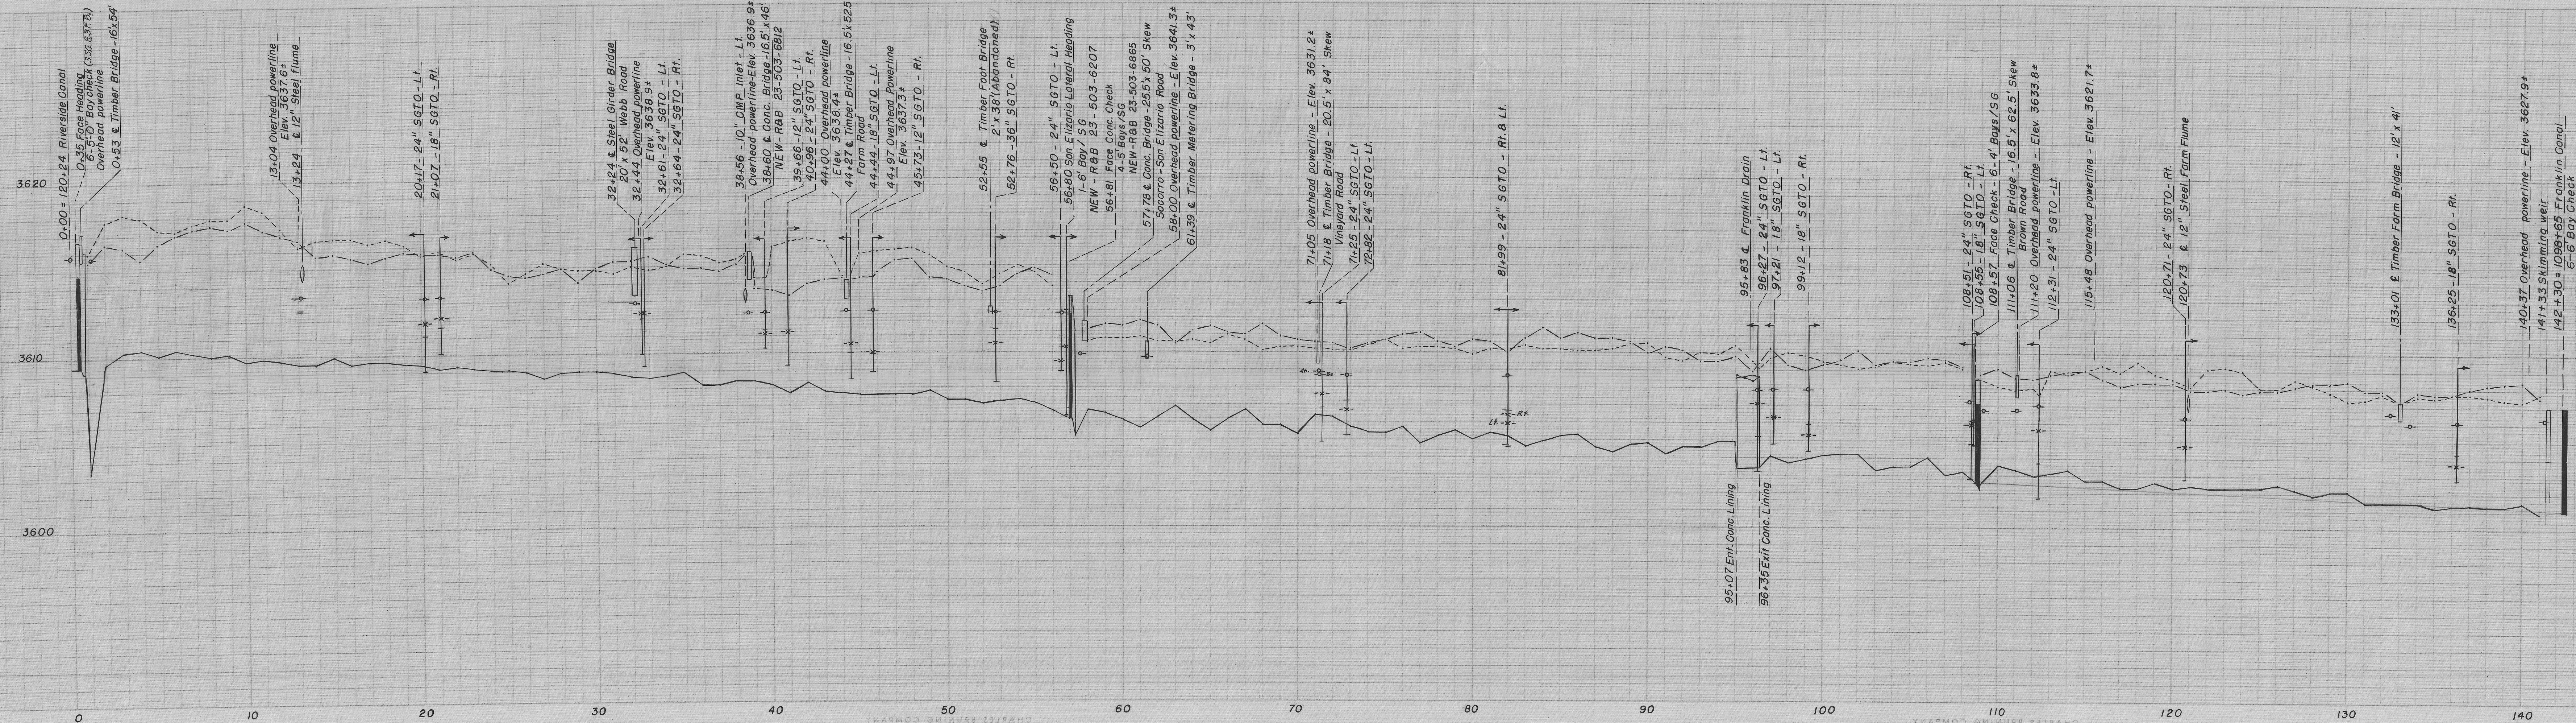

4-5' long. 11" x 53" = 5 sq. Ft. CHARLES BRUNING COMPANY PLAN PROFILE PLATE A

CHARLES BRUNING COMPANY PLAN PROFILE PLATE A

CHARLES BRUNING COMPANY PLAN PROFILE PLATE A

ING COMPANY