


B.M. Elev. 3593.74 "□" Top right side gates
 Franklin Canal check Sta. 1317+34.

- LEGEND
- Top Bank - Right
 - Top Bank - Left
 - Bottom of Ditch
 - High Water Elevation in Ditch
 - High Water Elevation at End of T.O.
 - Top Lining - Left
 - Top Lining - Right

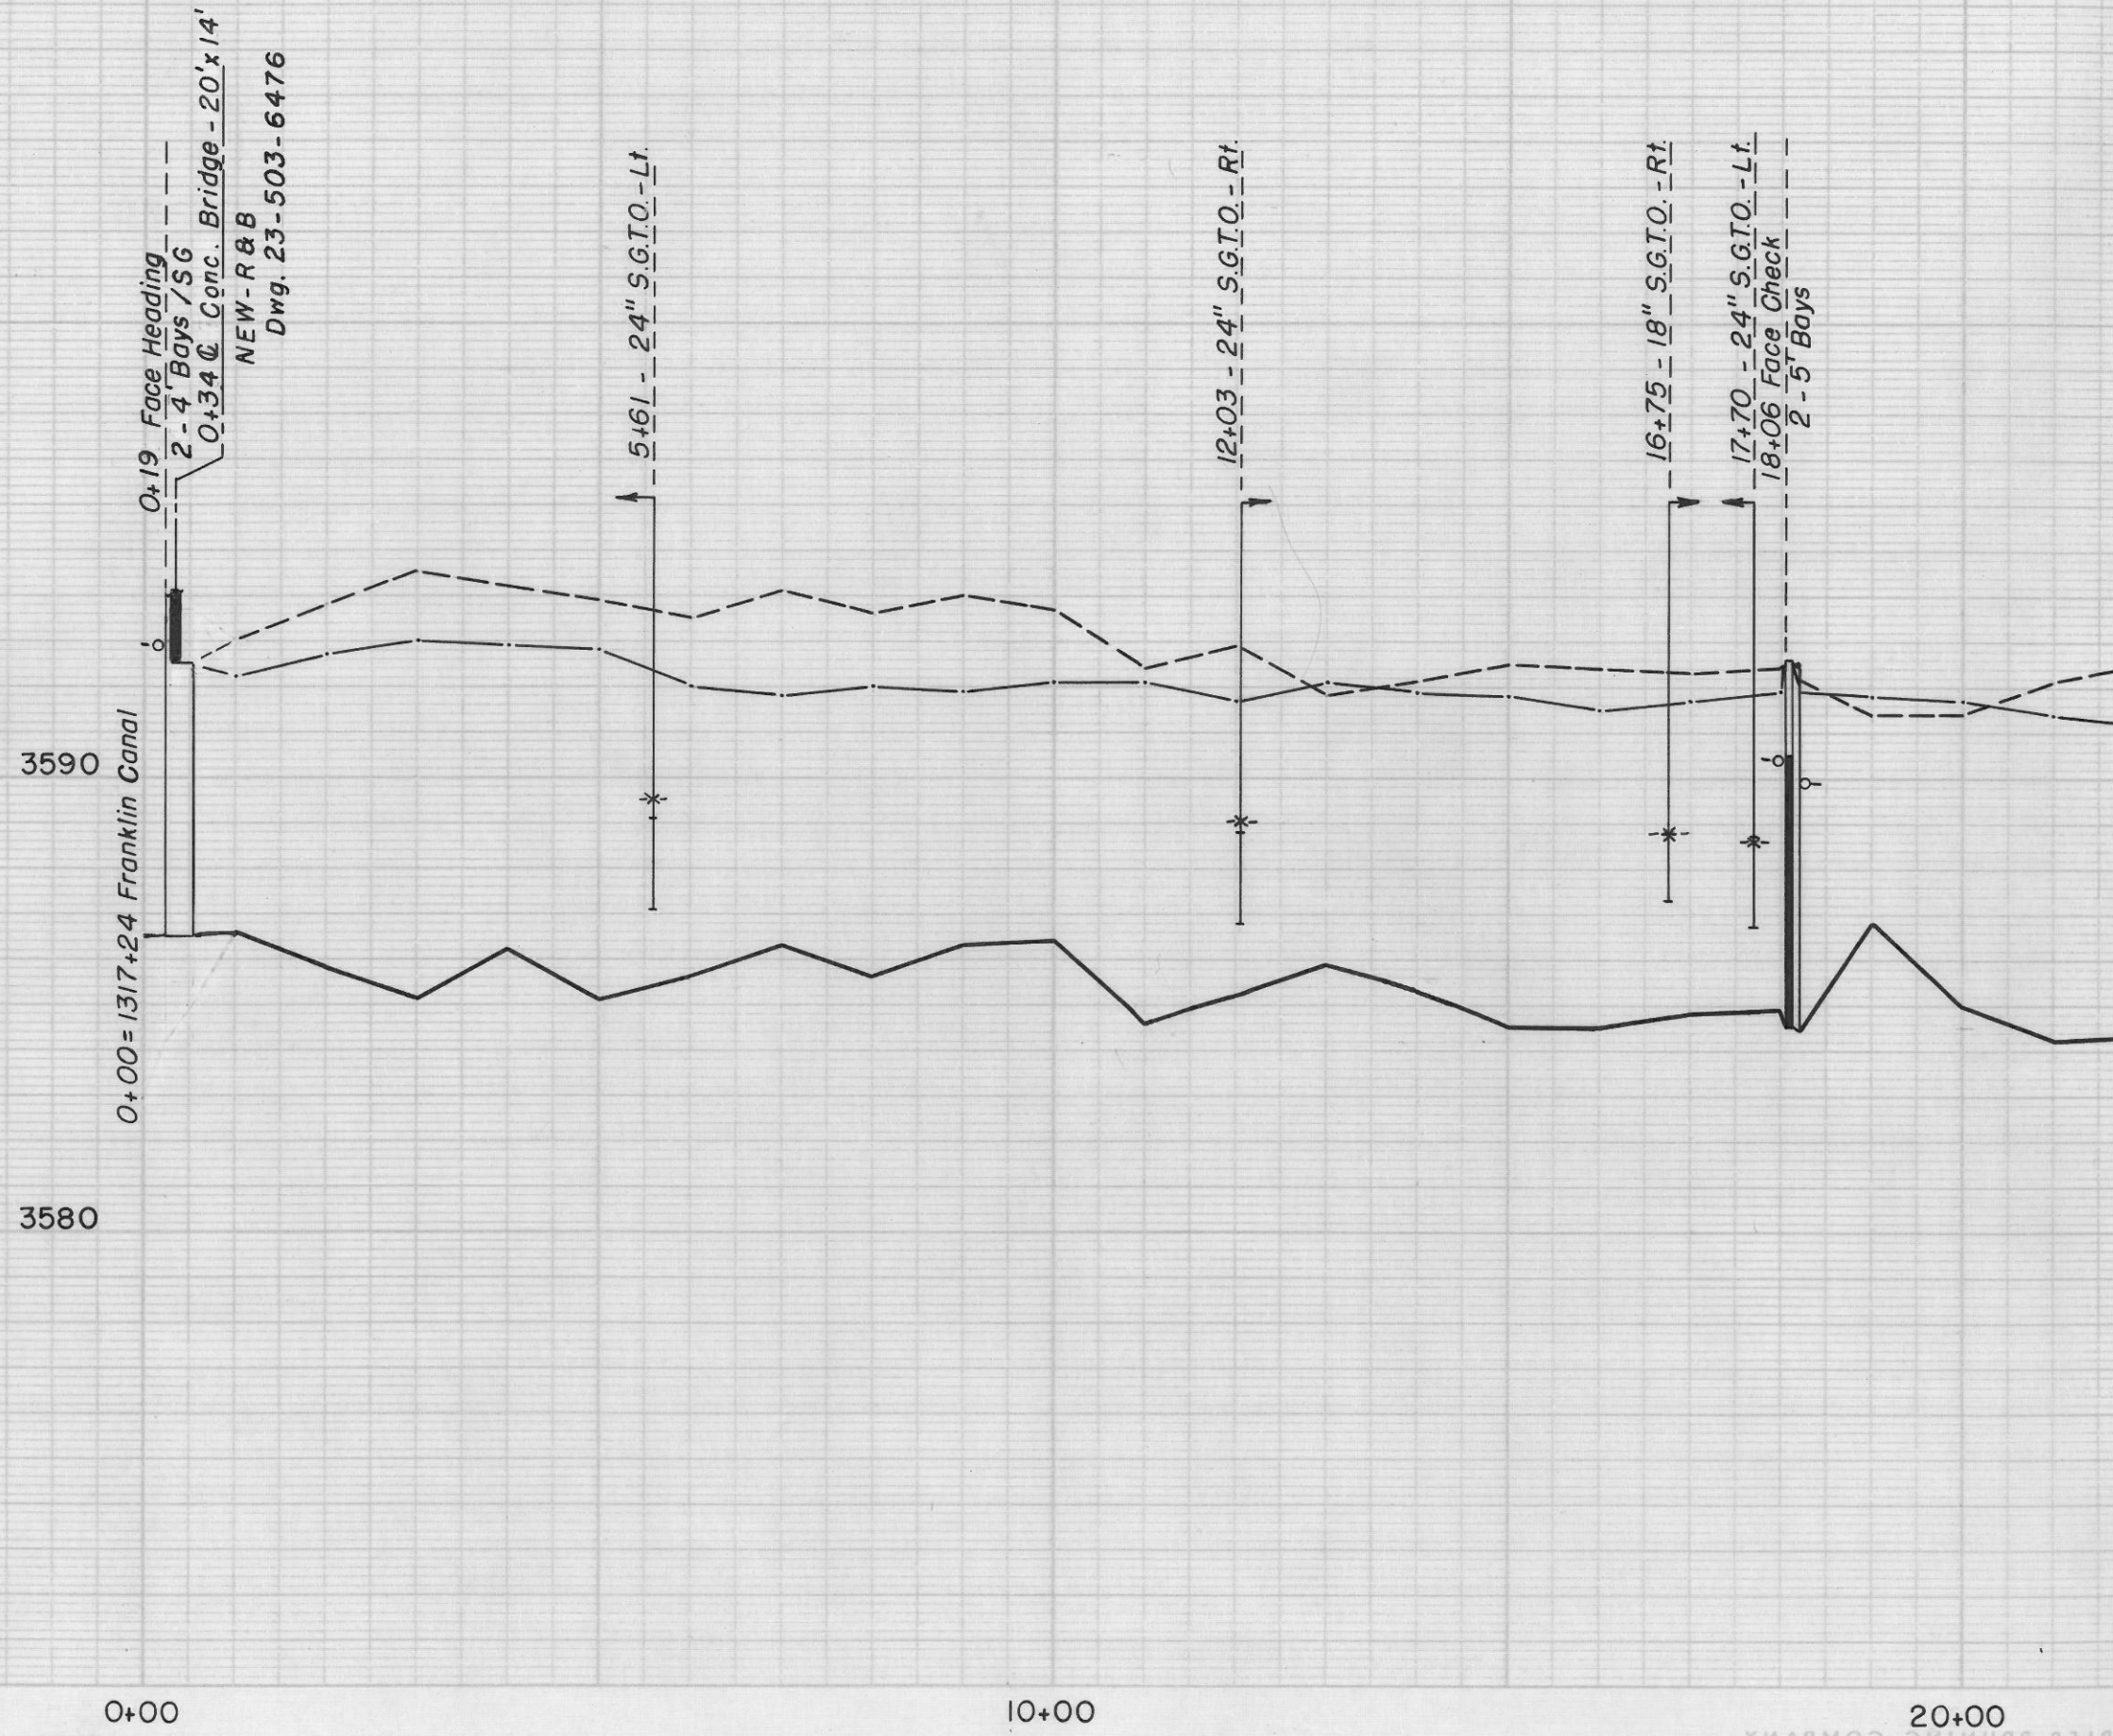

ISLAND FEEDER
 1961 Condition Profile

Surveyed by : Taylor Mar. & Apr. 1961
 Field Book : 3171 - Ysleta
 Plotted & Inked : R.C. Sept. 1961
 Checked : *ERJ*
 Revised 2-21-63 S.A.B.
 to show R & B Structures.

23-503-6402