


Sta. 408+61 Cañas Agras Lot. WW. Lt.
24" C.M.P. No Feedwall.

Sta. 427+04 & Timber Bridge Las Pampas Rd.
3-span 14' x 59'

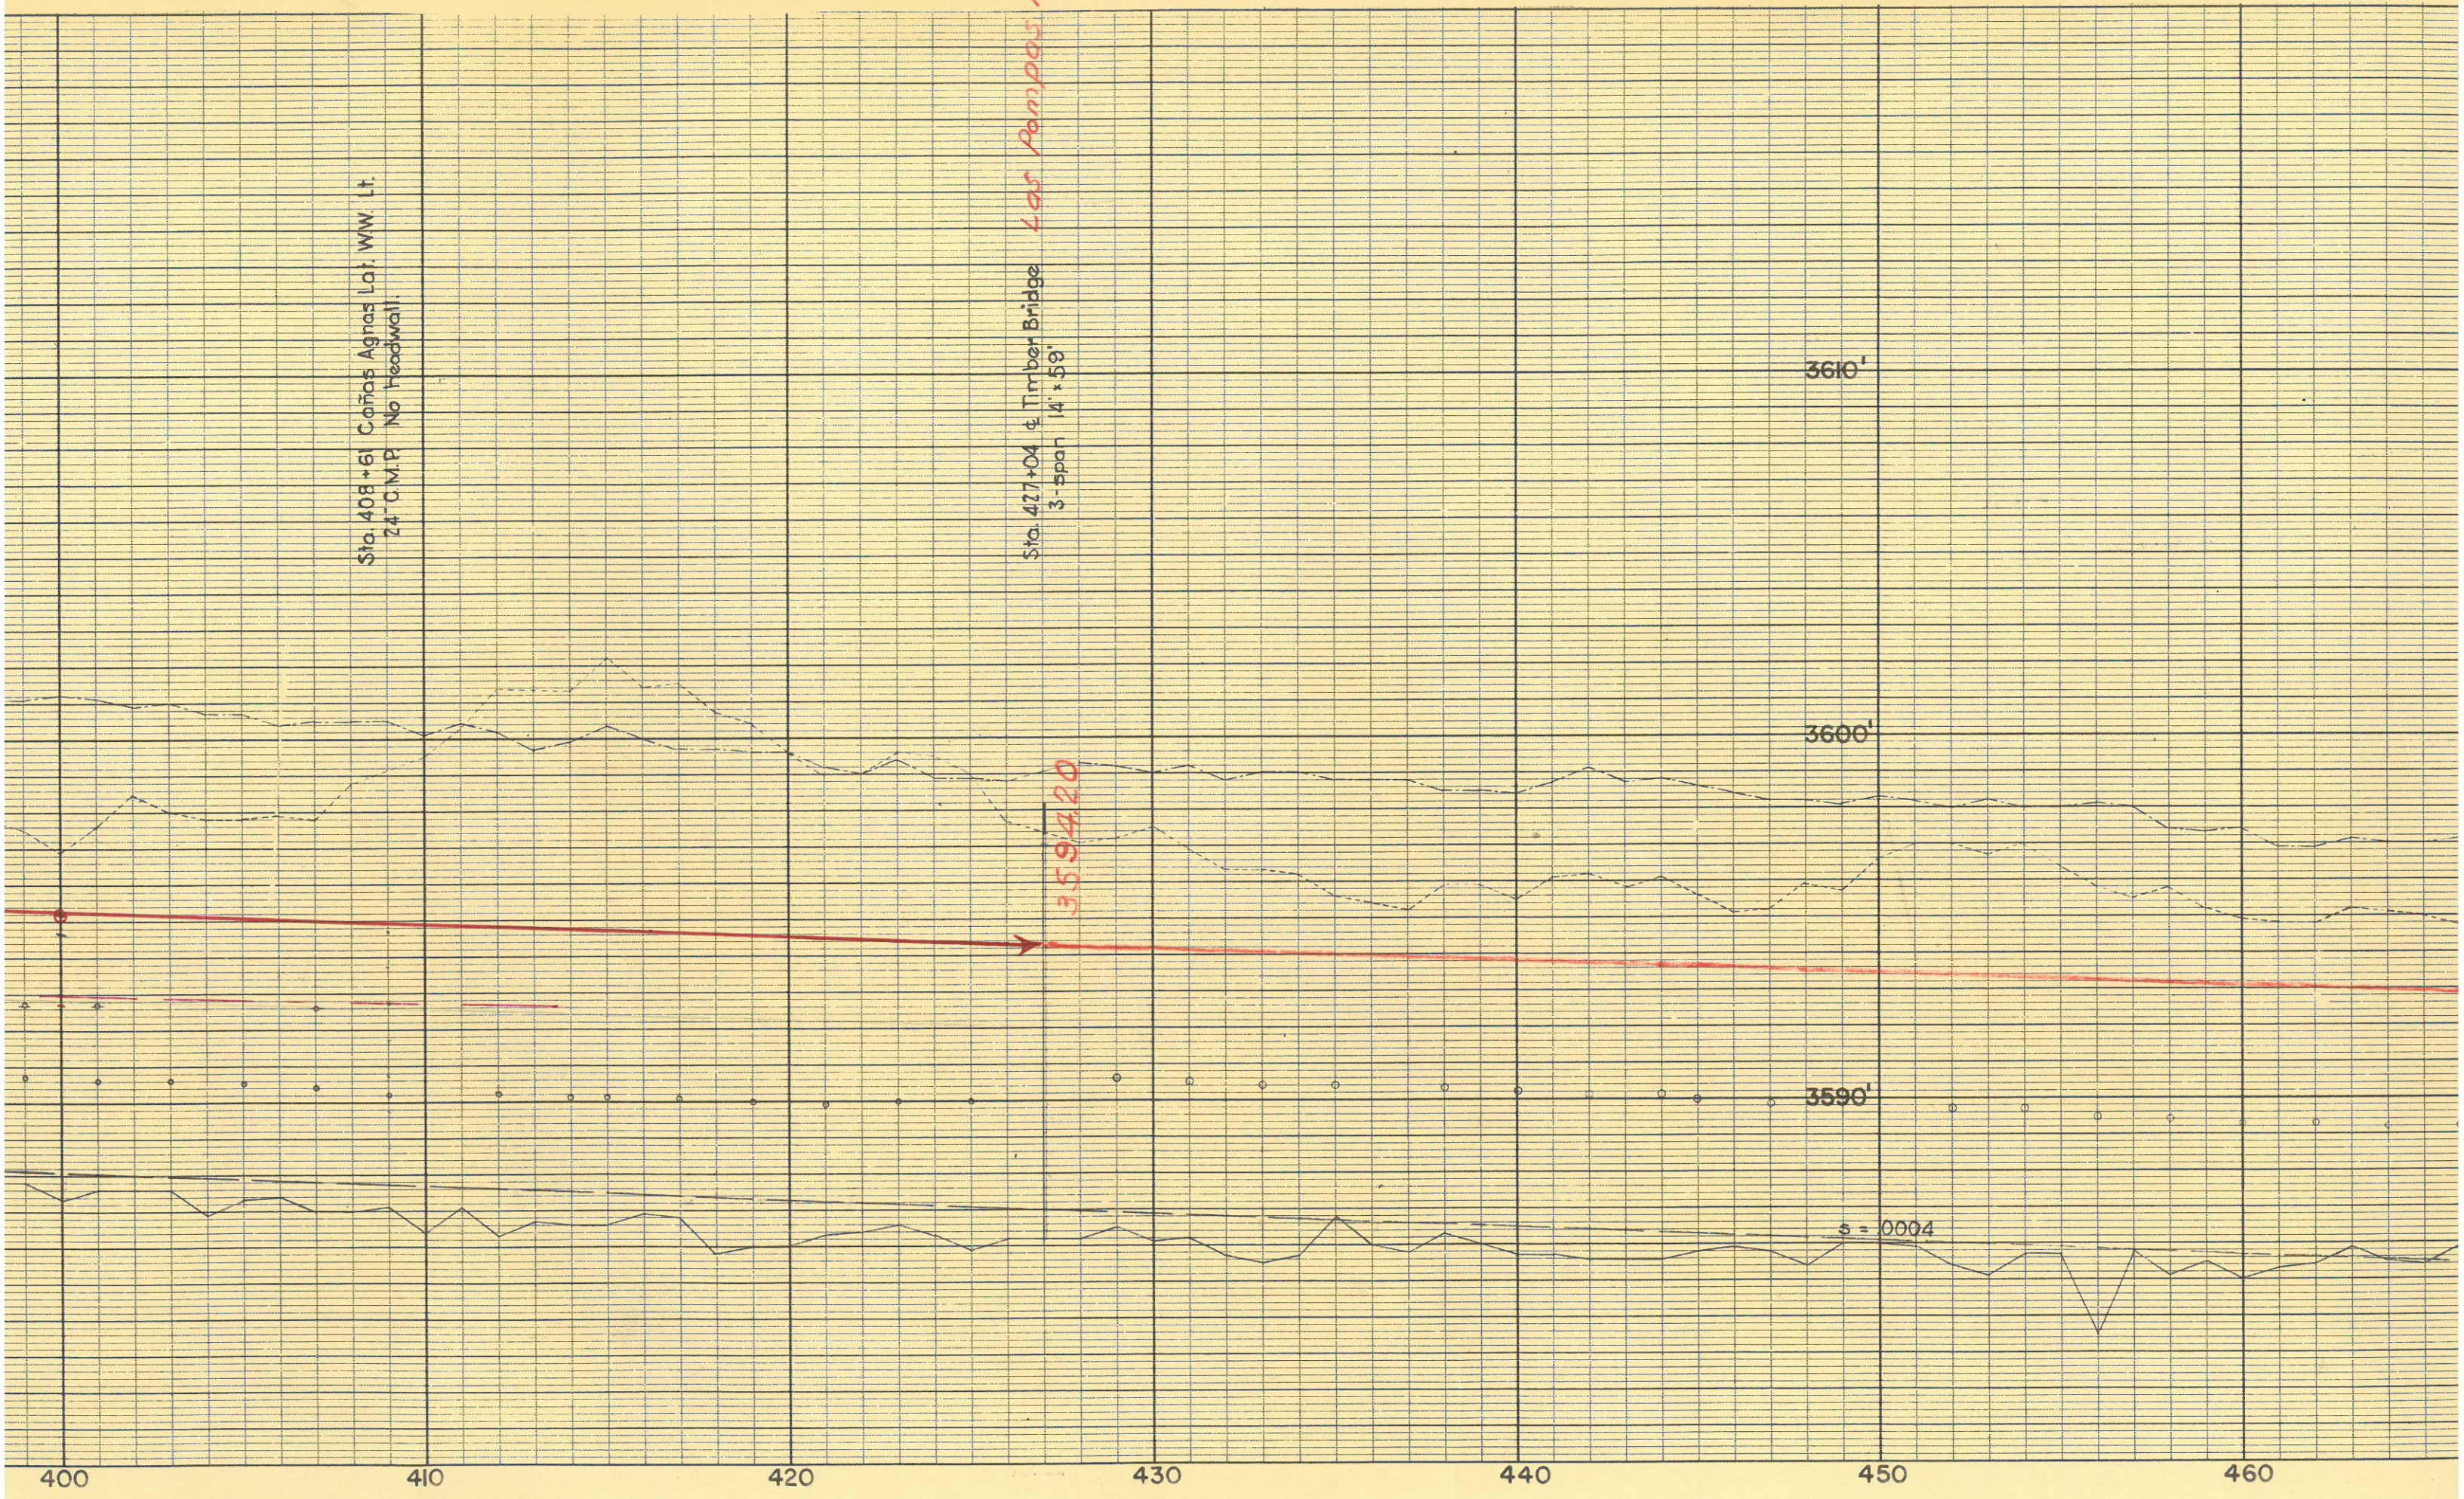

3610'

3600'

3594.20

3590'

s = 0004

400

410

420

430

440

450

460