


B.M. Elev. 3523.45 "□" Cut in top of check lining, midway left side downstream, or upstream corner of arroyo inlet to Tornillo Canal. Check sta. is 589+25

- LEGEND
- High Water Surface
 - Natural Ground Surface Lt. & Rt.
 - ⎵ Bottom of Drain

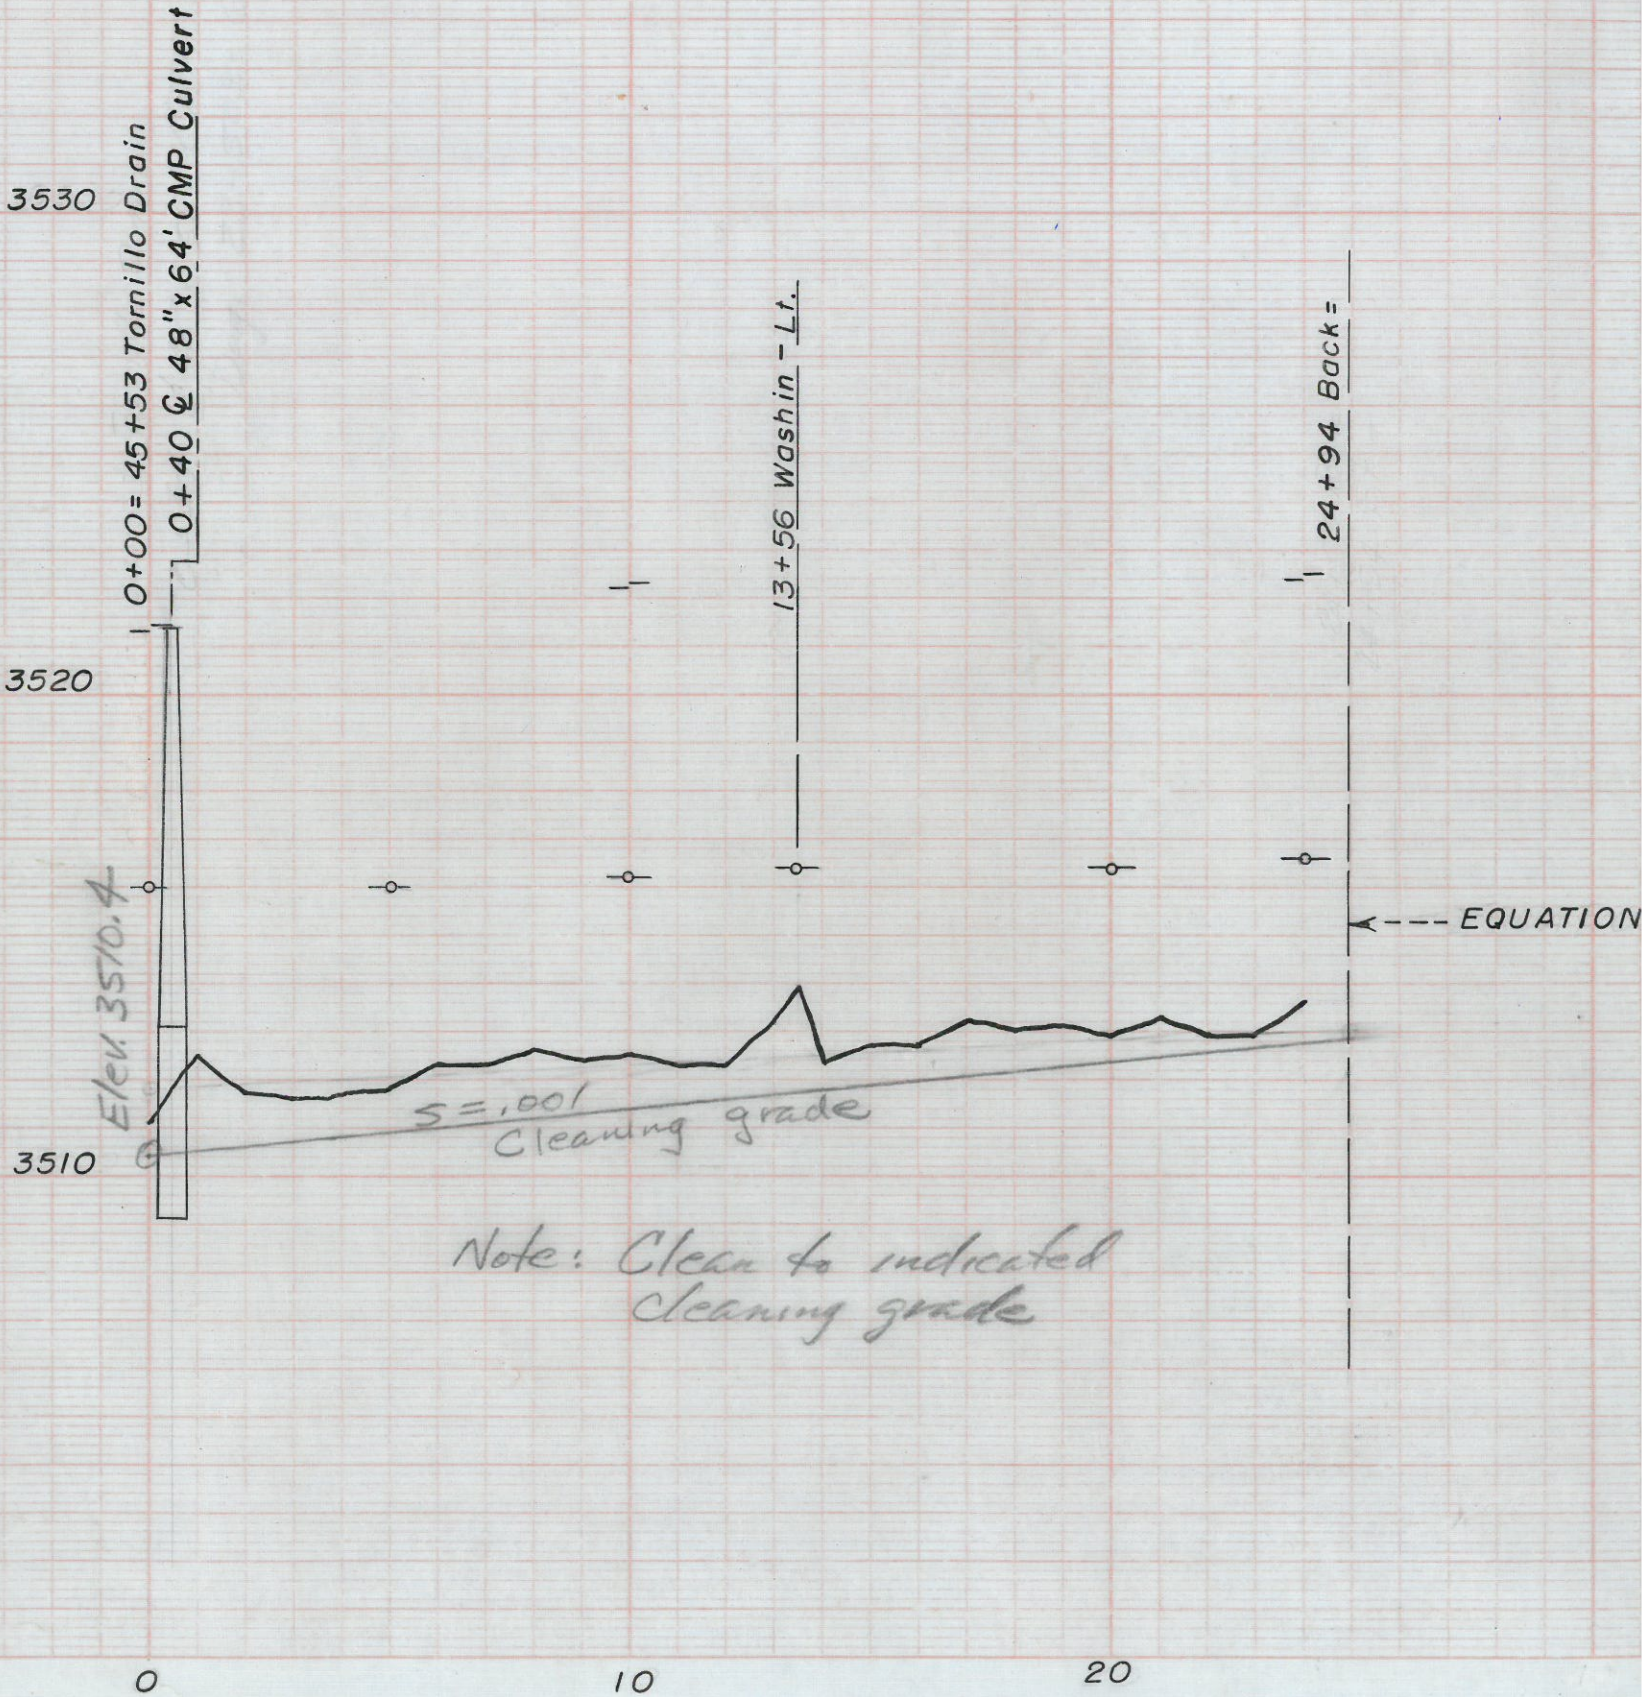

ALAMO ALTO DRAIN

CONDITION PROFILE 1960

Surveyed by Smith June 1960
Notes in Field Book 3145 Ysleta.
Plotted by ERJ Jan. 1961
Checked by: J & H

23-503-6252