


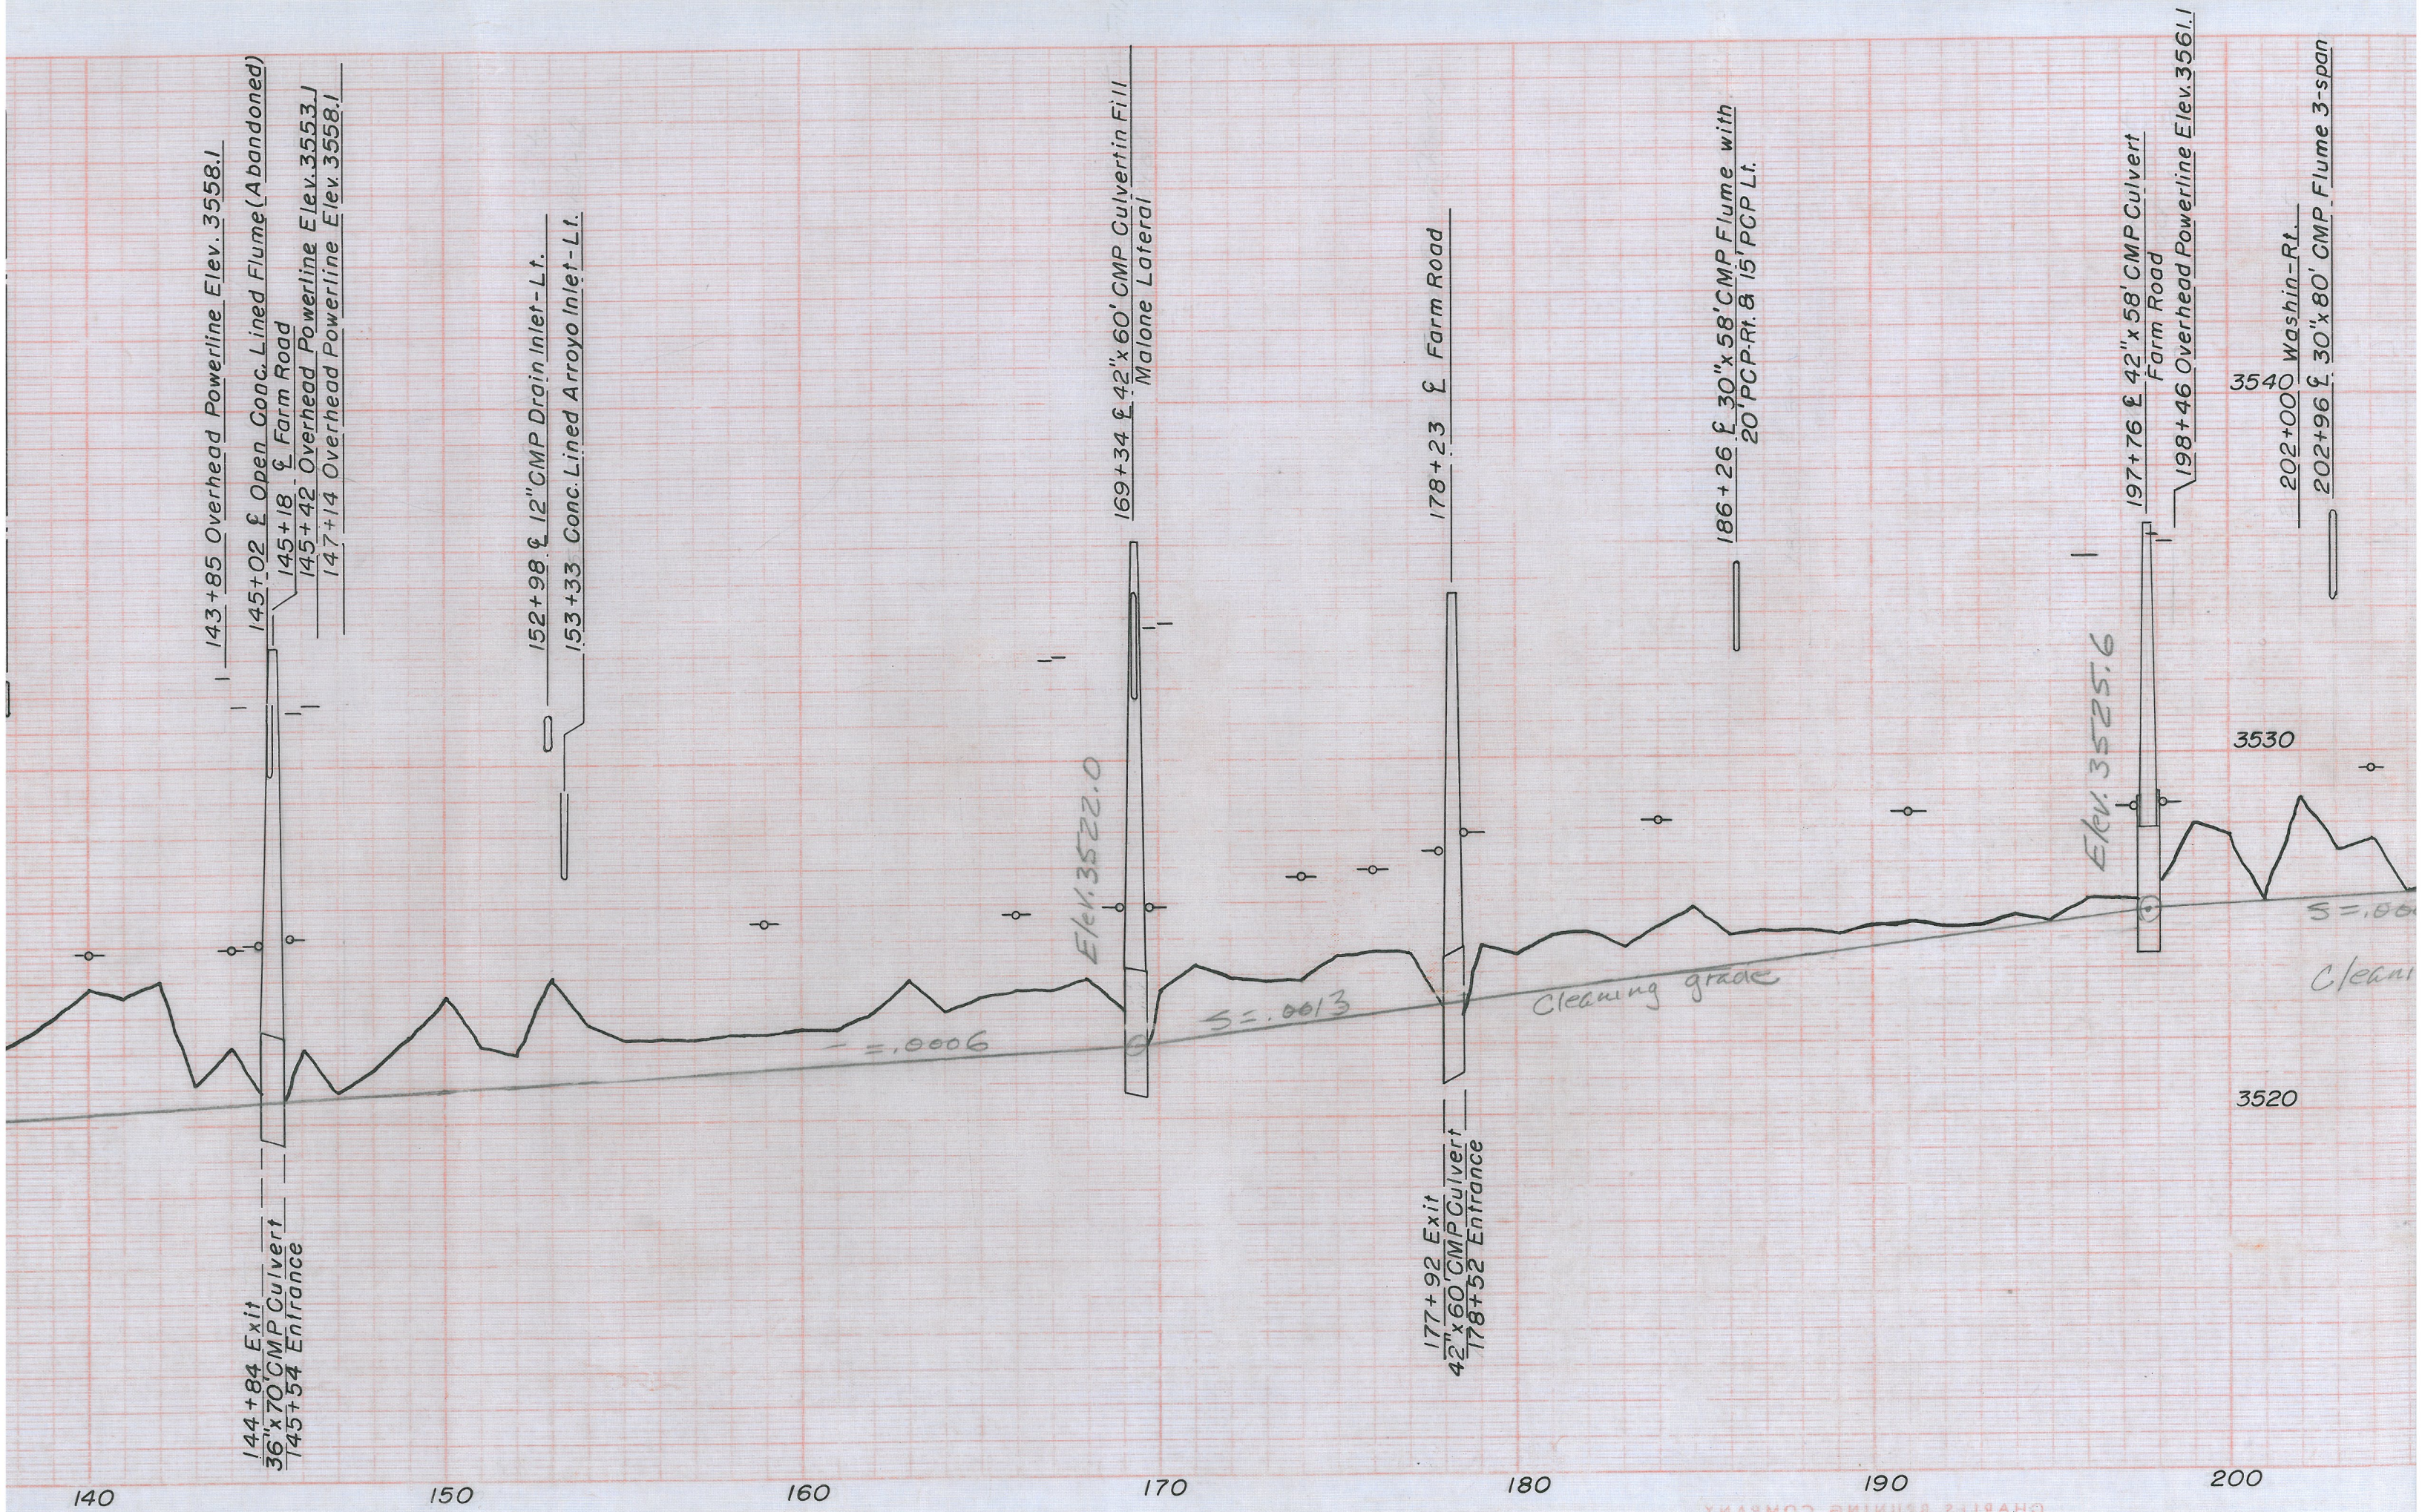

144+84 Exit
36"x70' CMP Culvert
145+54 Entrance

143+85 Overhead Powerline Elev. 3558.1

145+02 Open Conc. Lined Flume (Abandoned)

145+18 Farm Road

145+42 Overhead Powerline Elev. 3553.1

147+14 Overhead Powerline Elev. 3558.1

152+98 12" CMP Drain Inlet-Lt.

153+33 Conc. Lined Arroyo Inlet-Lt.

Elev. 3522.0

169+34 42"x60' CMP Culvert in Fill
Malone Lateral

177+92 Exit
42"x60' CMP Culvert
178+52 Entrance

178+23 Farm Road

186+26 30"x58' CMP Flume with
20' PCP Rt. & 15' PCP Lt.

Elev. 3525.6

197+76 42"x58' CMP Culvert
Farm Road

198+46 Overhead Powerline Elev. 3561.1

3540

202+00 Washin-Rt.

202+96 30"x80' CMP Flume 3-span

140 150 160 170 180 190 200

CHARLES BRUNING COMPANY