


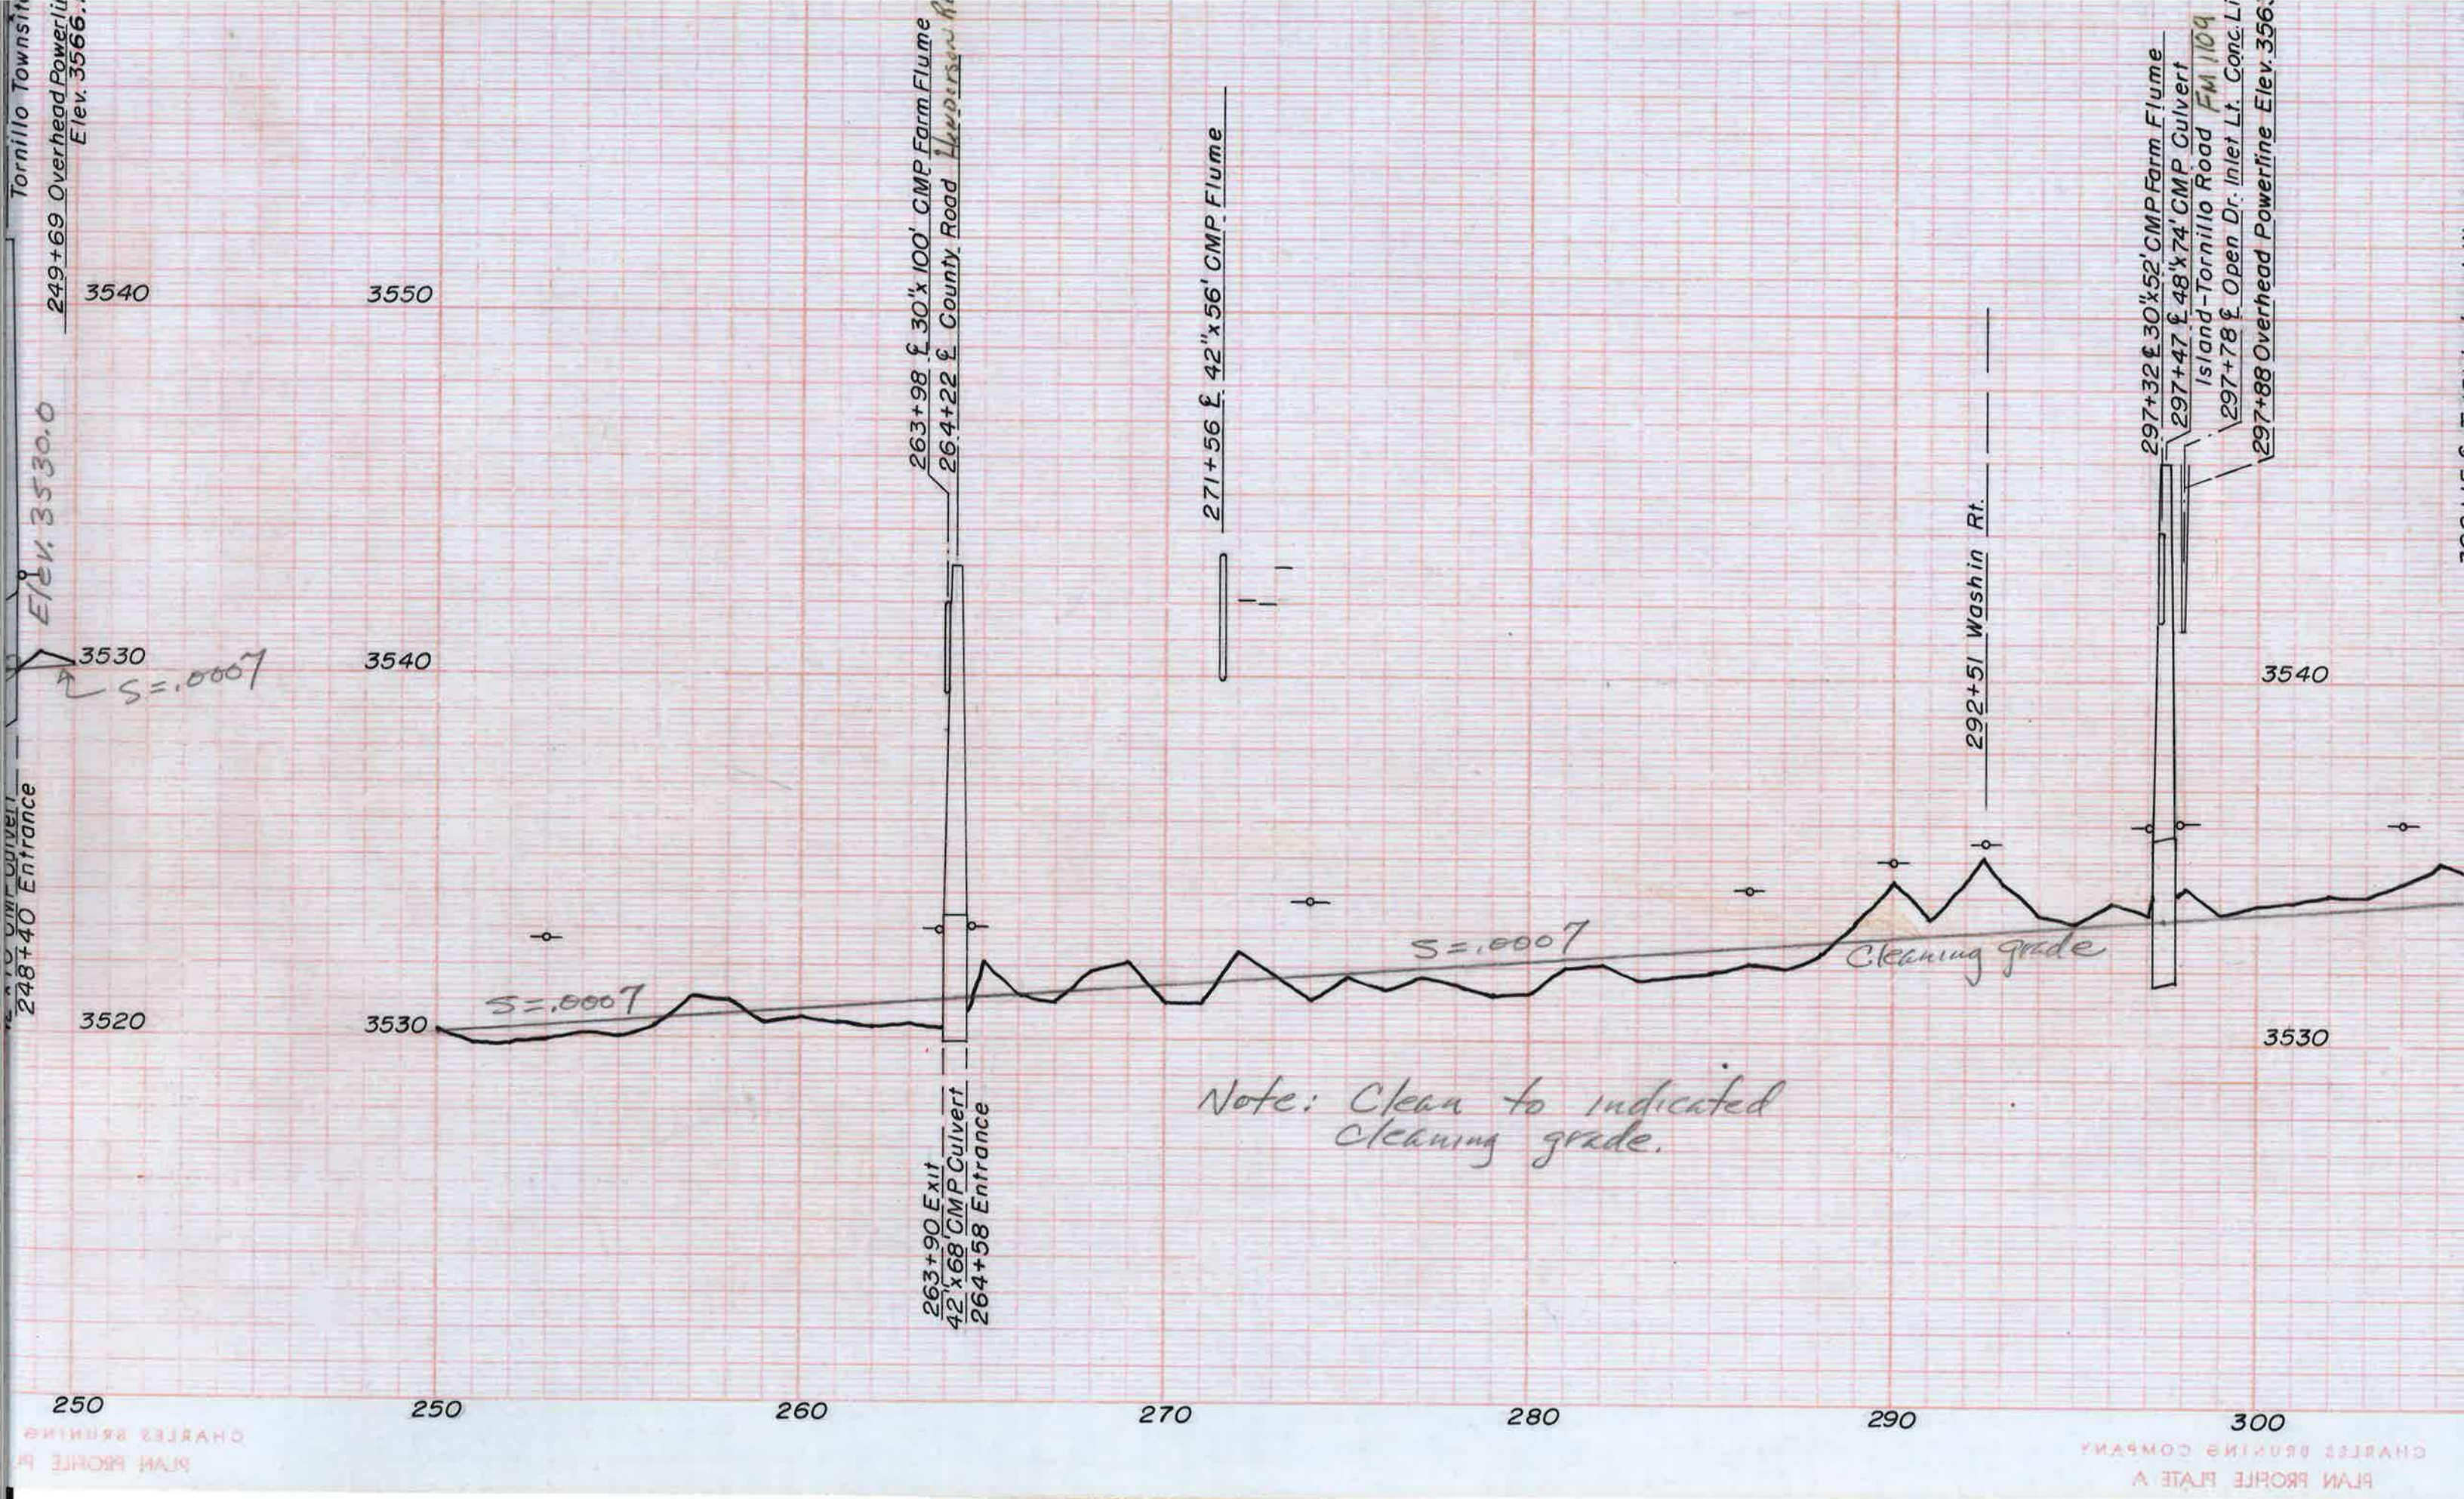

PLAN PROFILE PLATE A
CHARLES BRUNING COMPANY
250 260 270 280 290 300

Note: Clean to indicated cleaning grade.

PLAN PROFILE PLATE A
CHARLES BRUNING COMPANY
250 260 270 280 290 300