


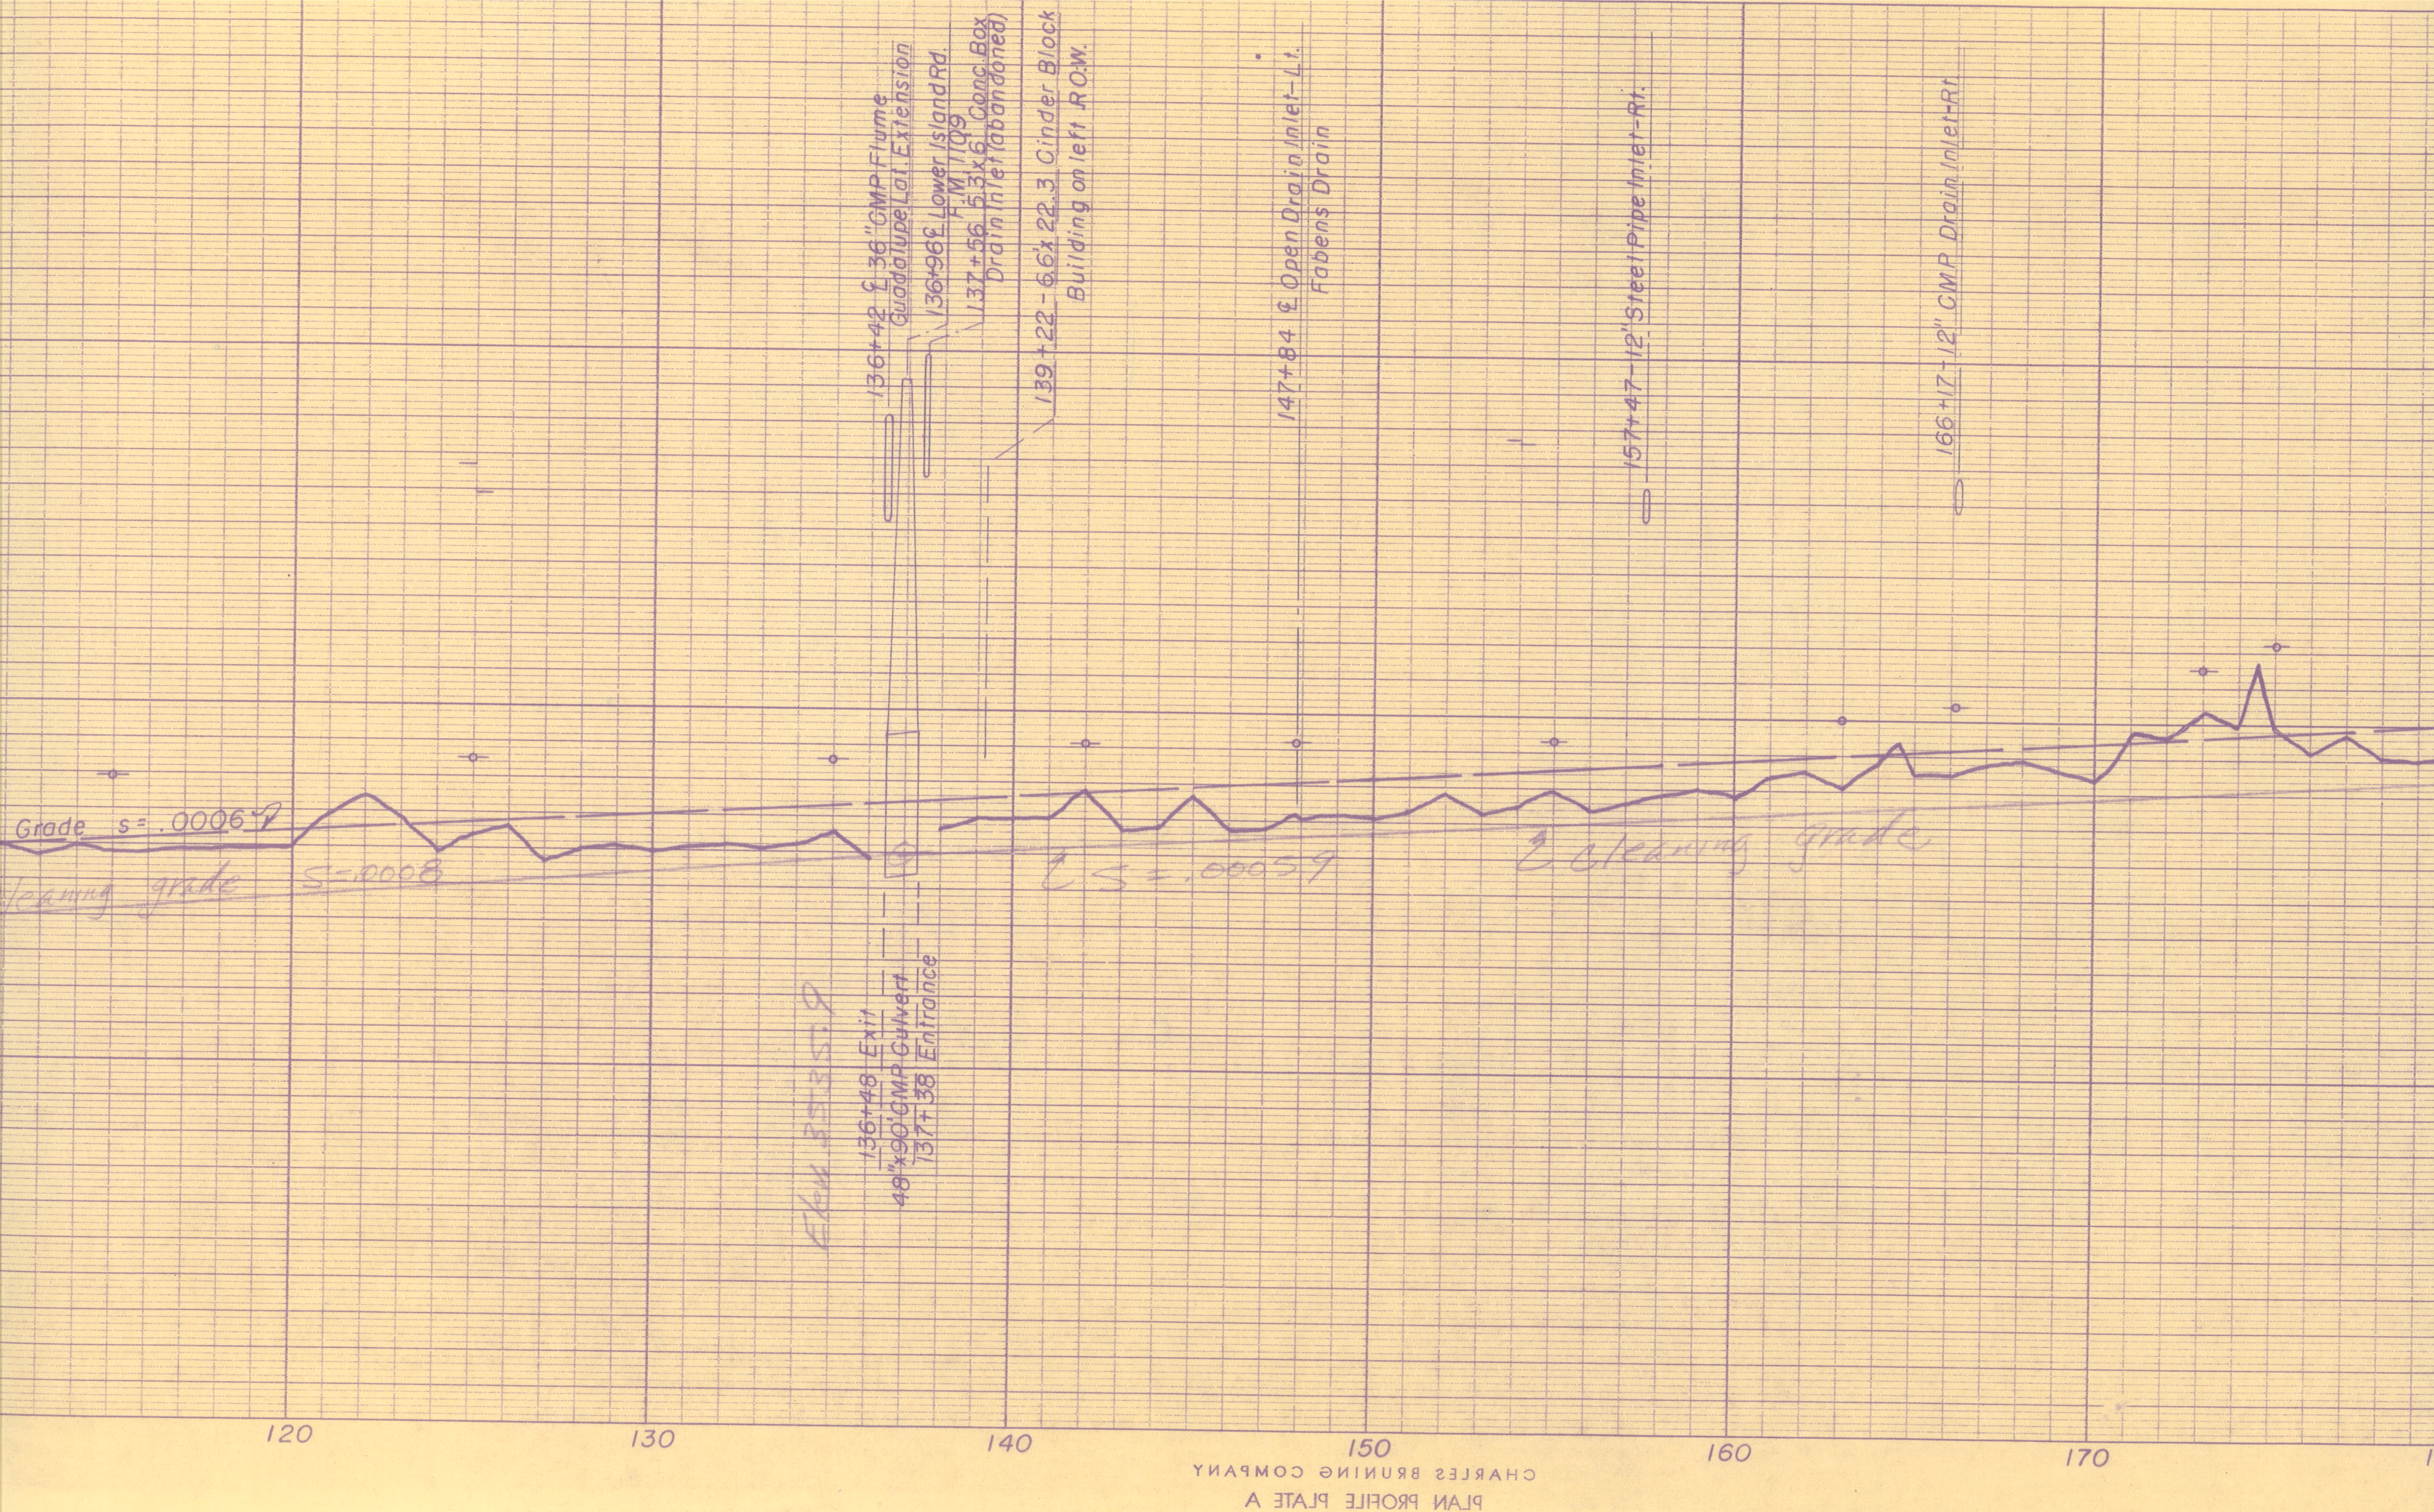

Grade $s = .0006$
cleaning grade

$s = .0008$

$s = .00059$

cleaning grade

Exit 136+48

48"x90" GMP Culvert
Entrance 137+38

136+42 36" GMP Flume
Guadalupe Lat. Extension
136+96 Lower Island Rd.
F.M. 1109
137+56 53x6 Conc. Box
Drain Inlet (abandoned)
139+22 6.6x22.3 Cinder Block
Building on left R.O.W.

147+84 Open Drain Inlet-Lt.
Fabens Drain

157+47 12" Steel Pipe Inlet-Rt.

166+17 12" GMP Drain Inlet-Rt.