


B. M. Elev. 3549.76 Brass cap top of headwall of inlet to siphon at sta. 71+25.

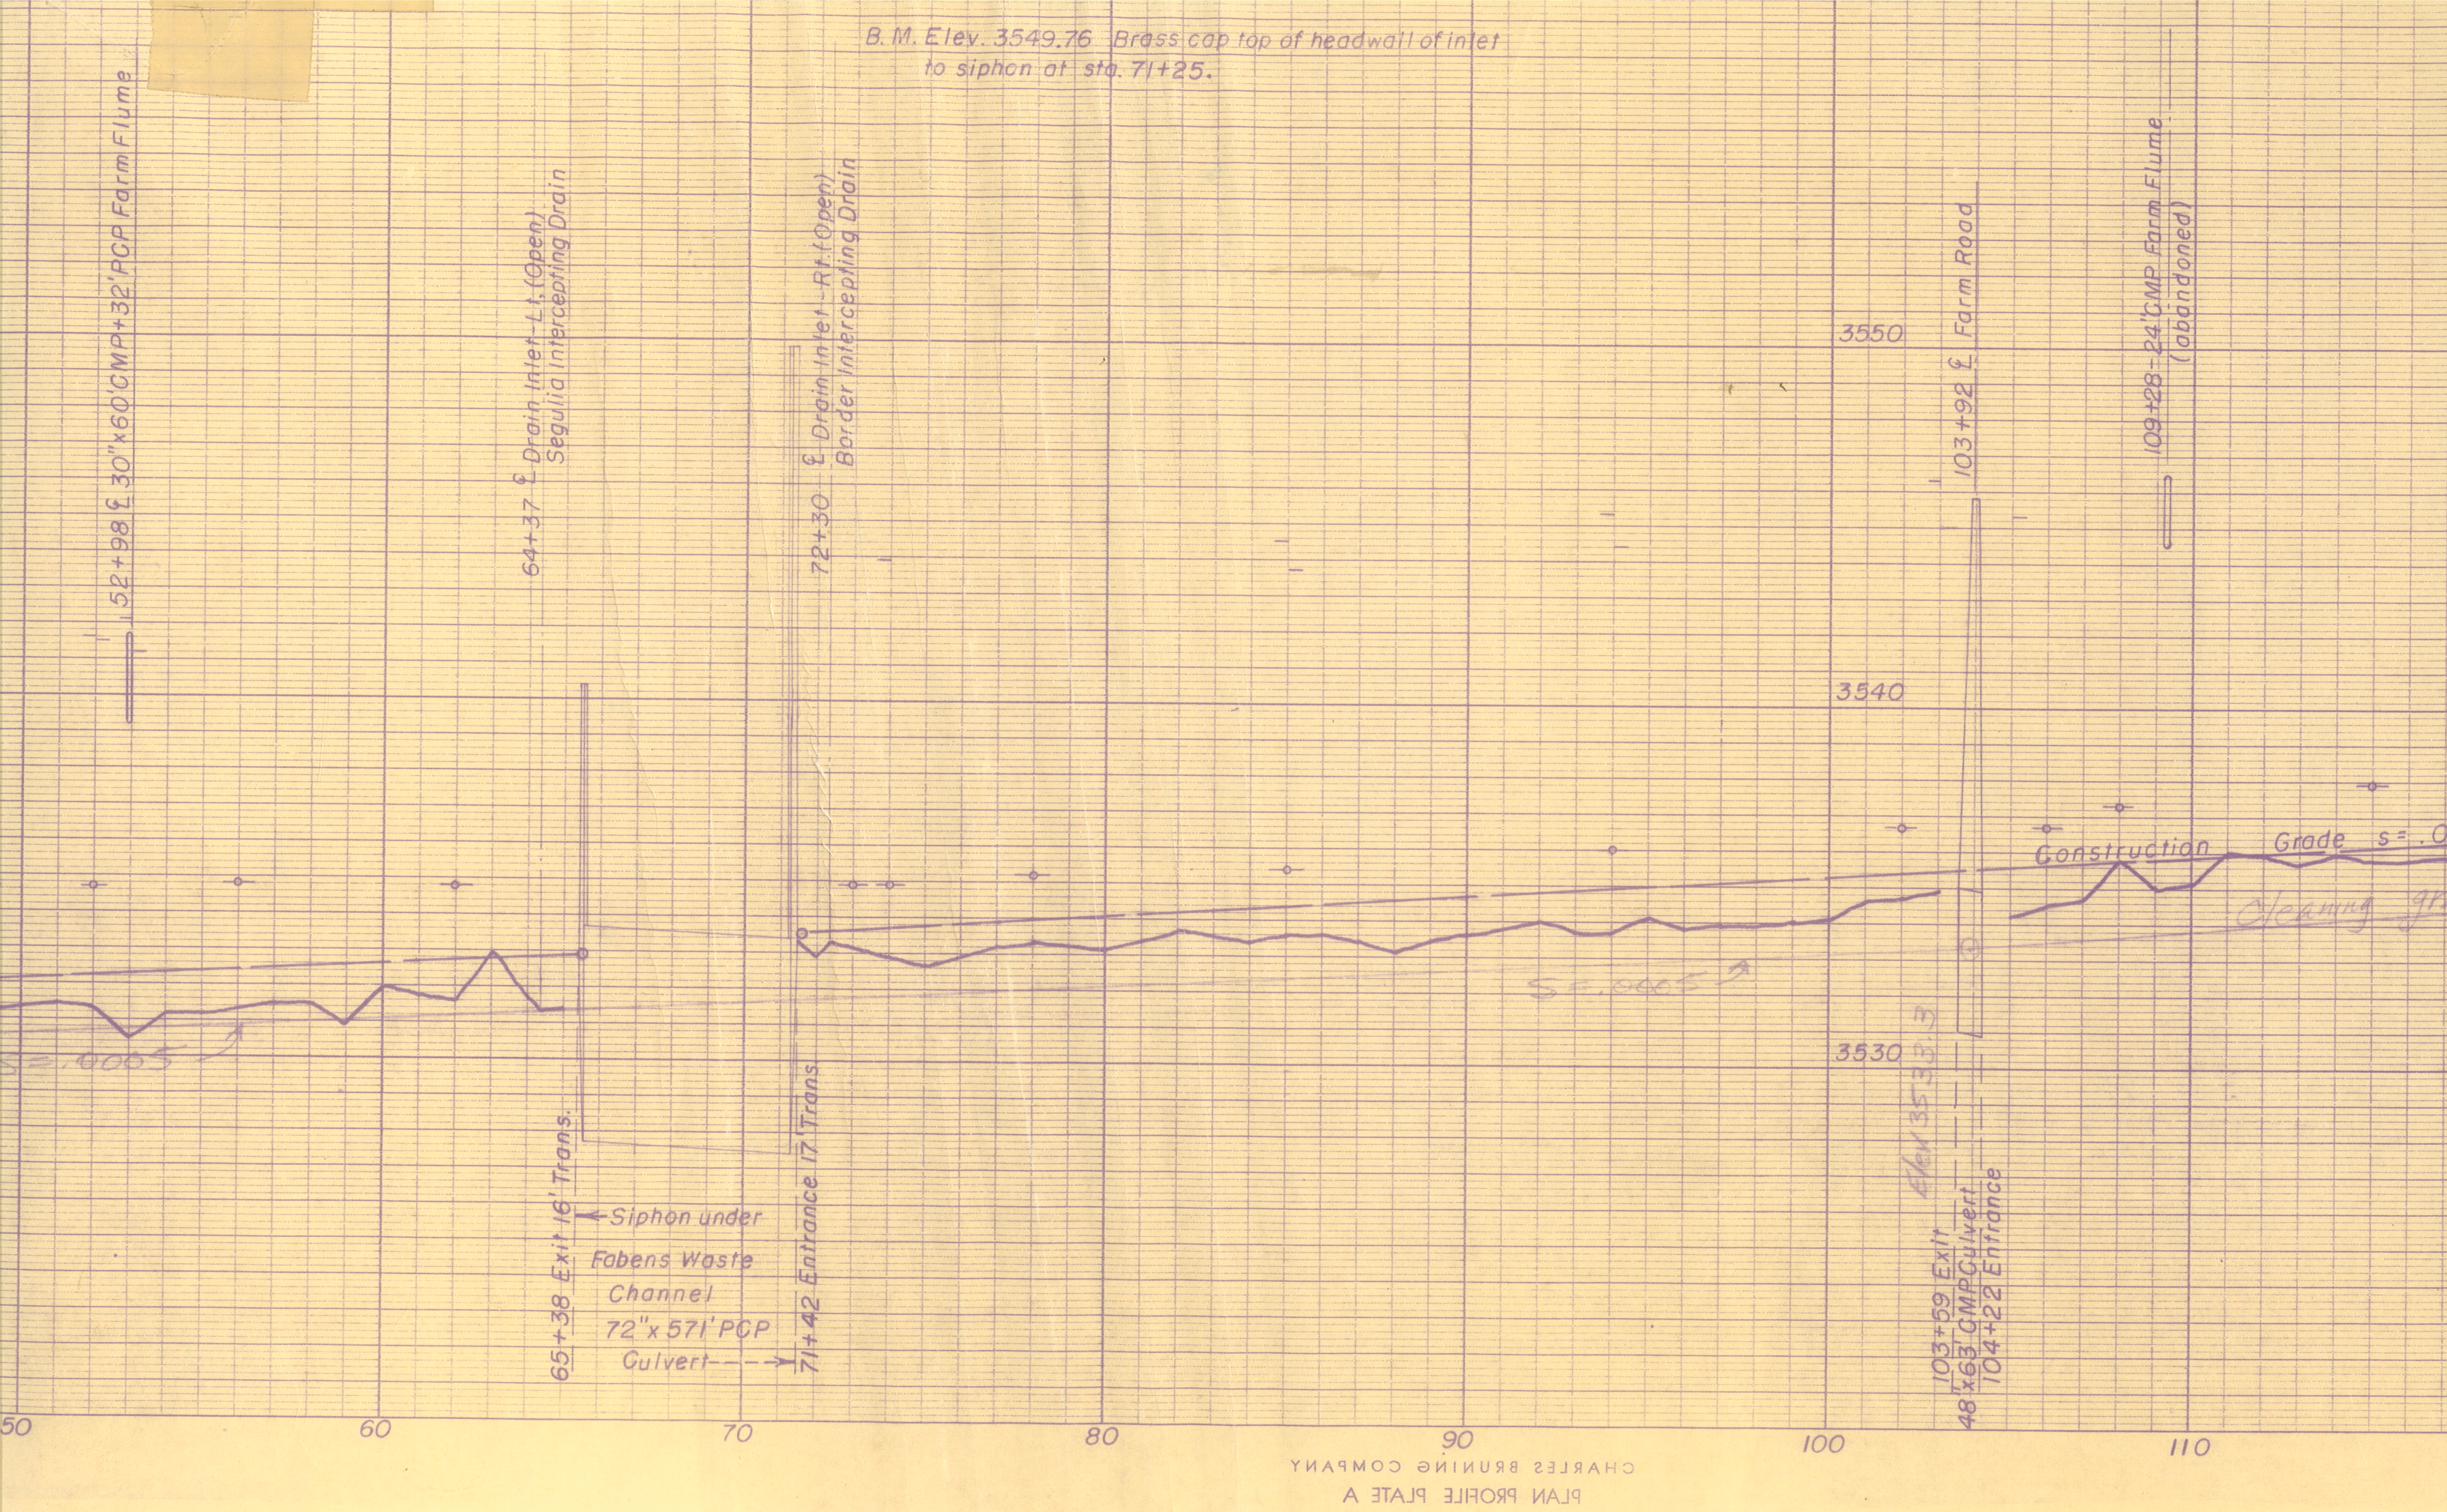

PLAN PROFILE PLATE A
CHARLES BRUNING COMPANY