


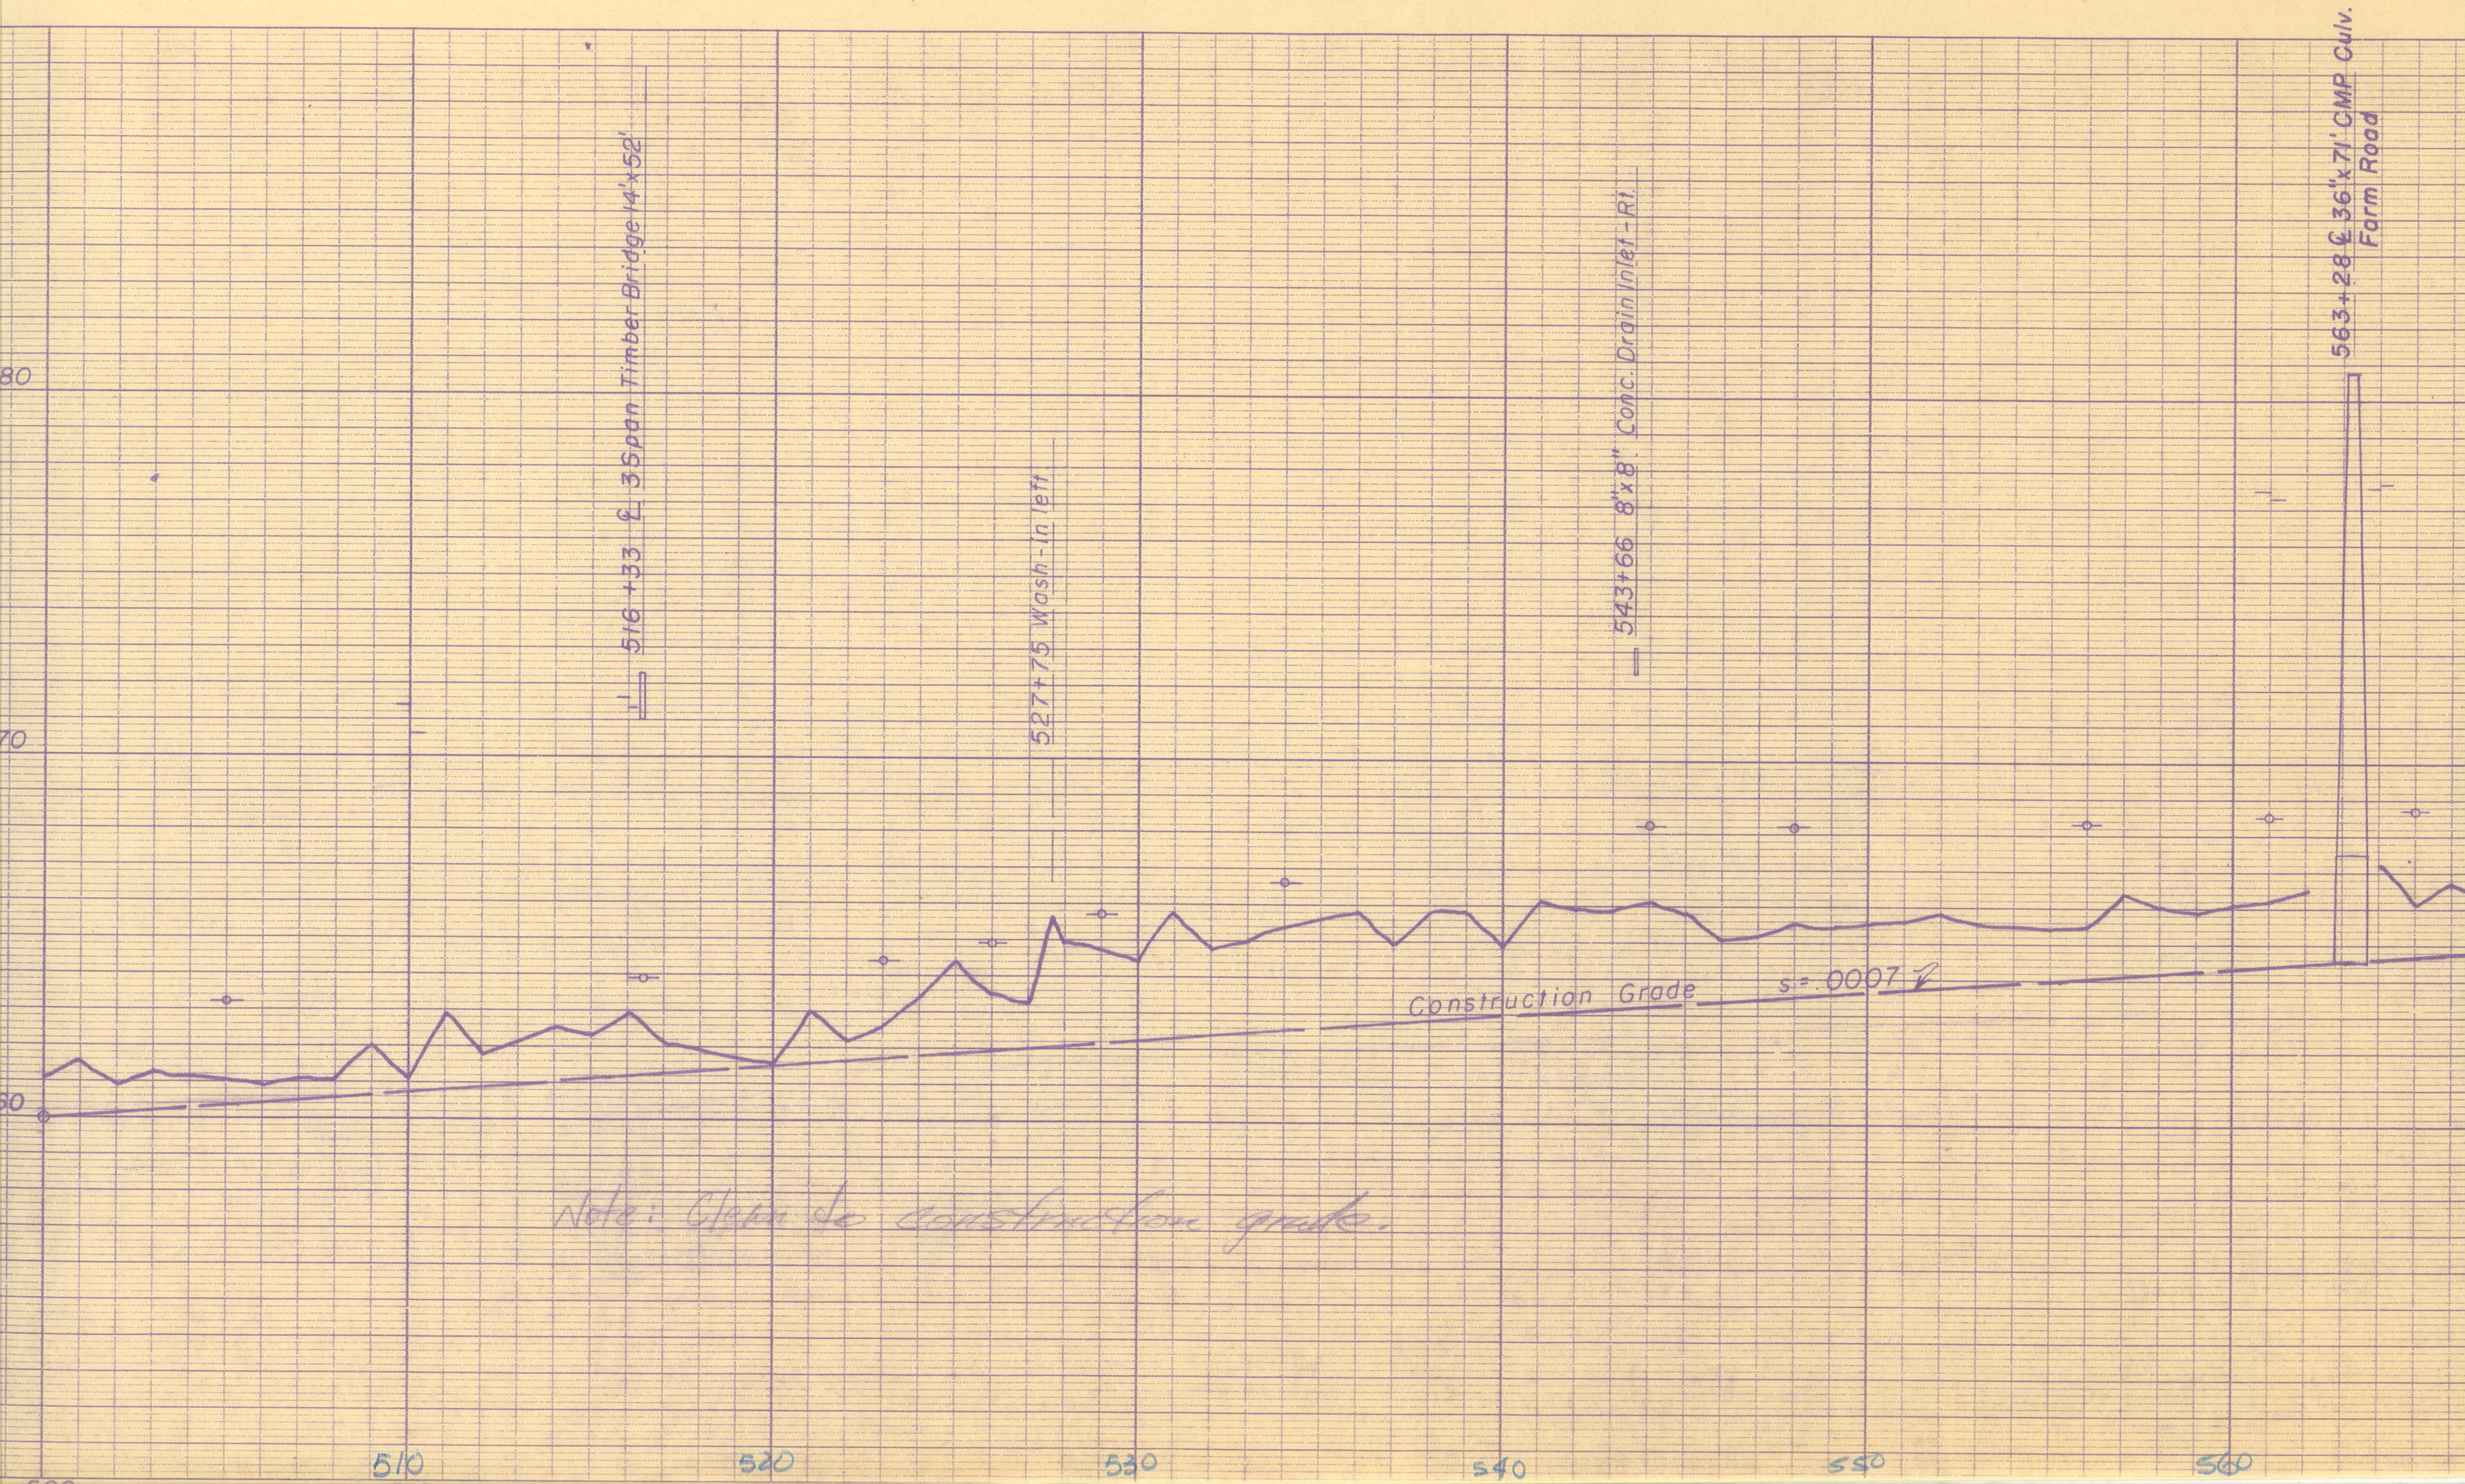

Note: Clear to construction grade.