


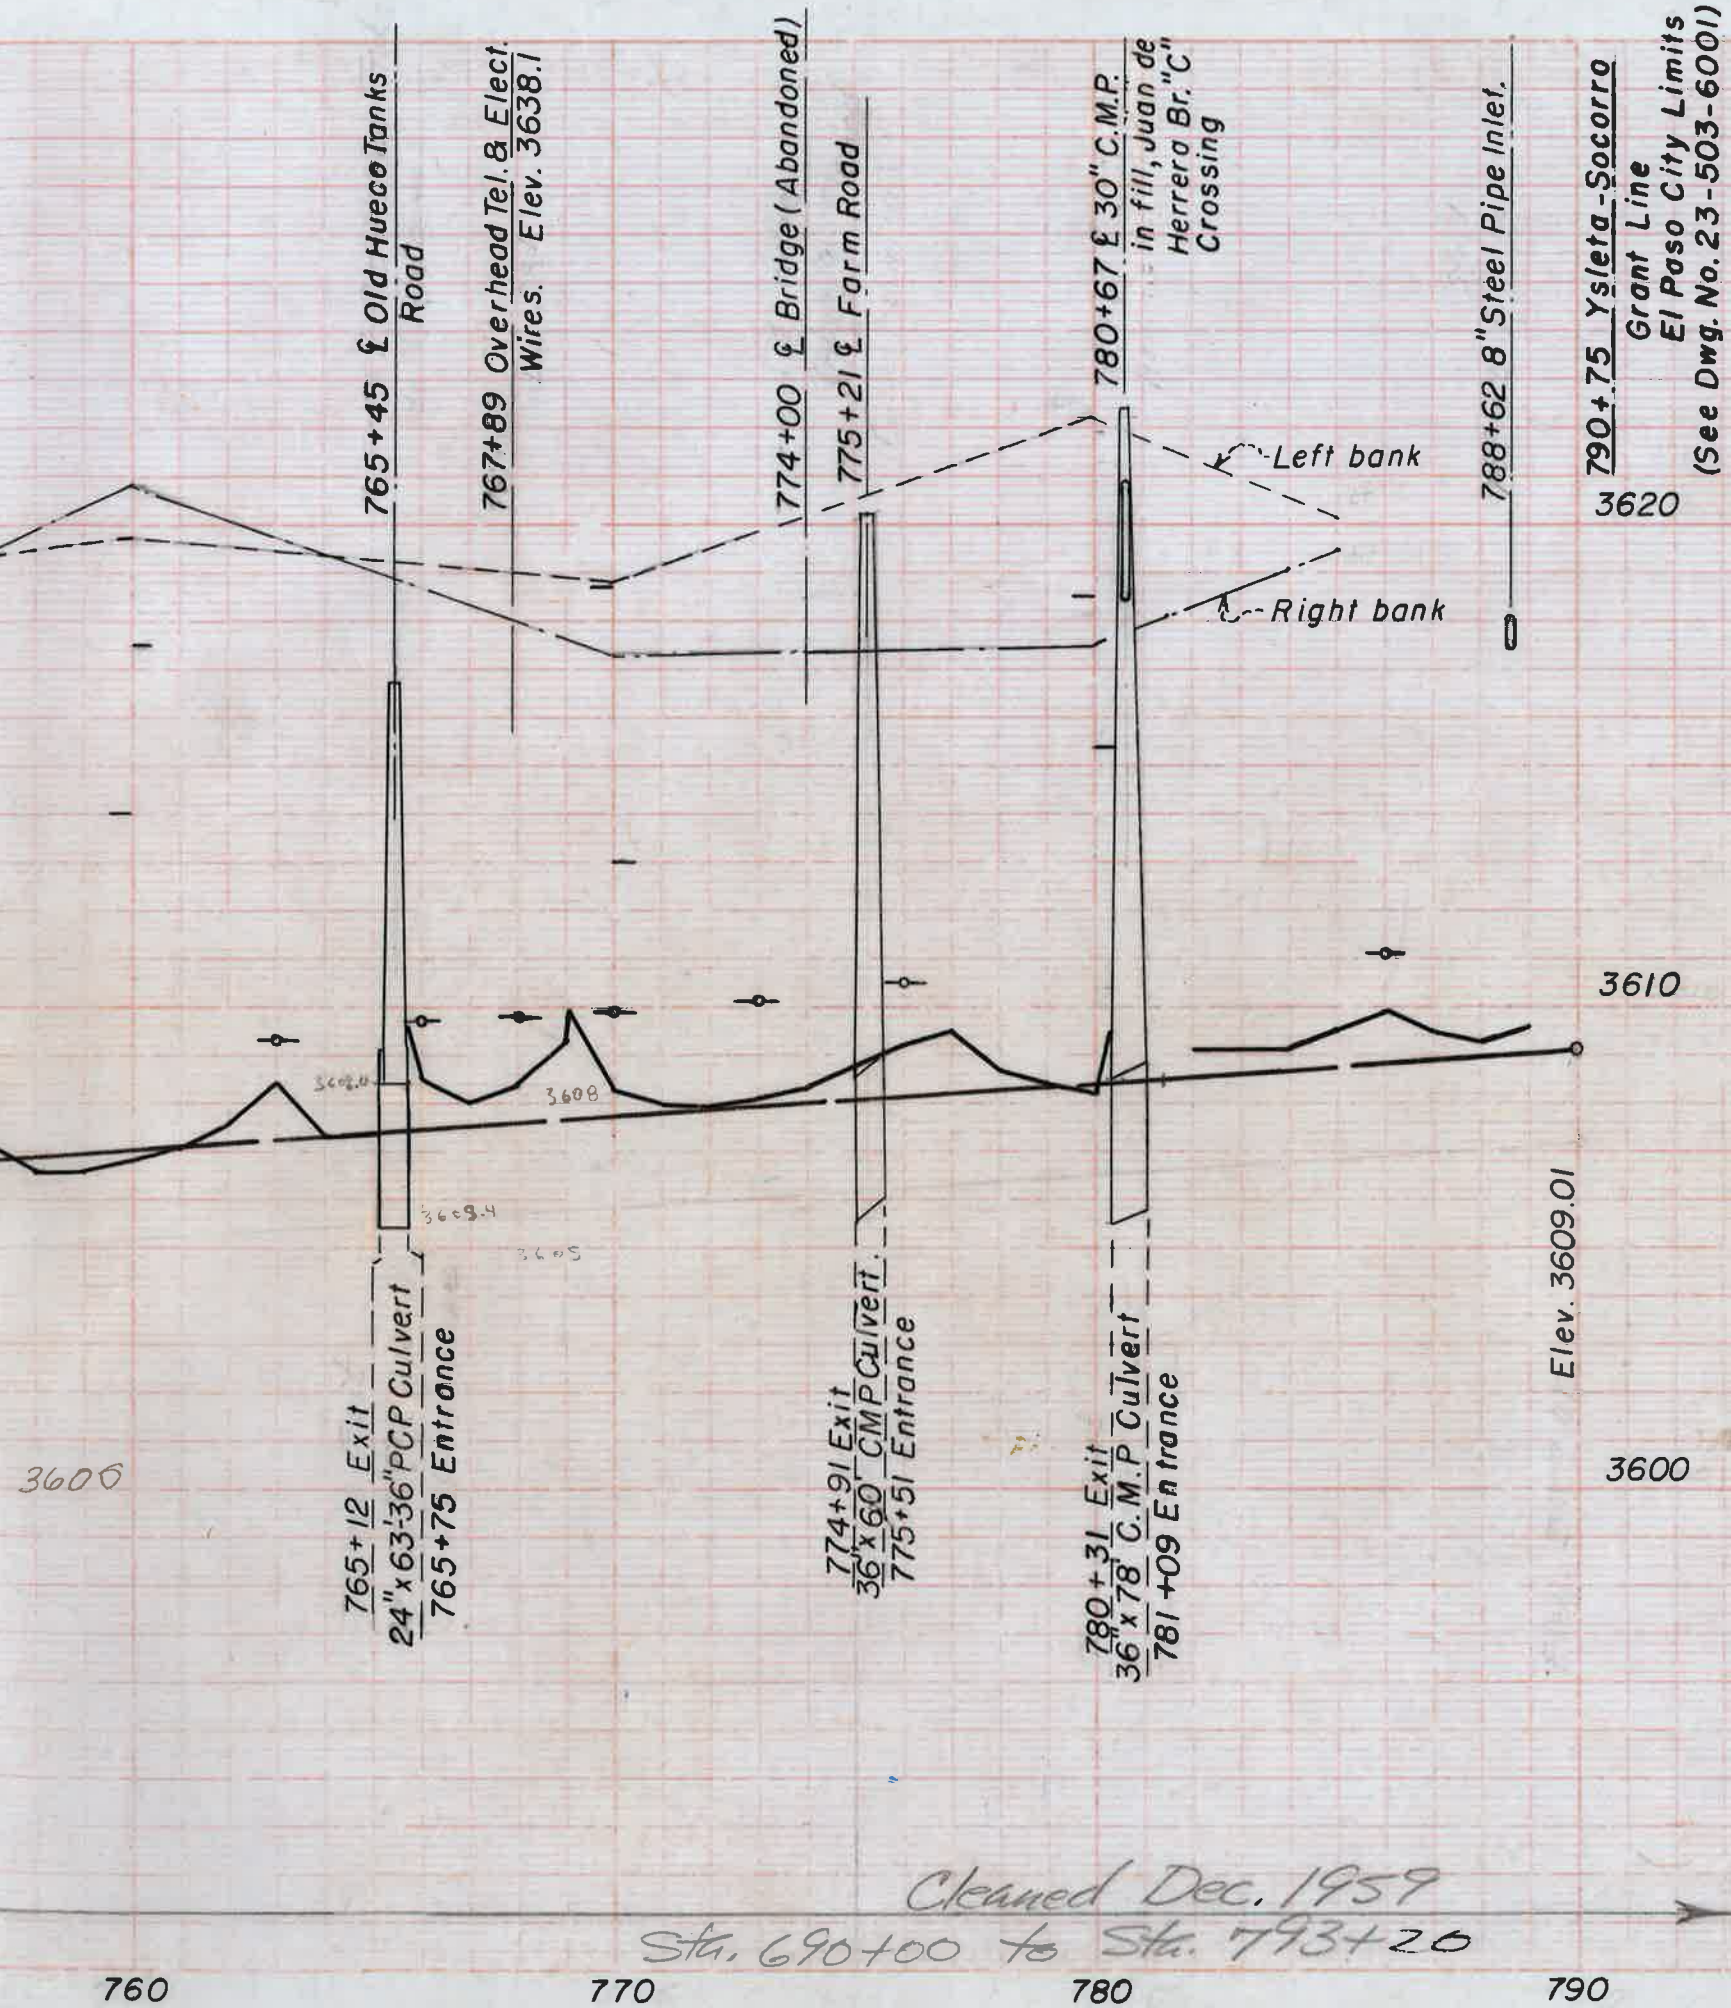

790+75 Ysleta-Socorro
Grant Line
El Paso City Limits
(See Dwg. No. 23-503-6001)

ENGINEERING COMPANY
EL PASO, TEXAS